


FINAL SURVEY SURVEYED BY DATE
 PLOTTED PLotted DATE
 NOTE BOOK NO. DATE
 AREAS CHECKED

ORIGINAL SURVEY SURVEYED BY DATE
 PLOTTED PLotted DATE
 NOTE BOOK NO. DATE
 AREAS CHECKED

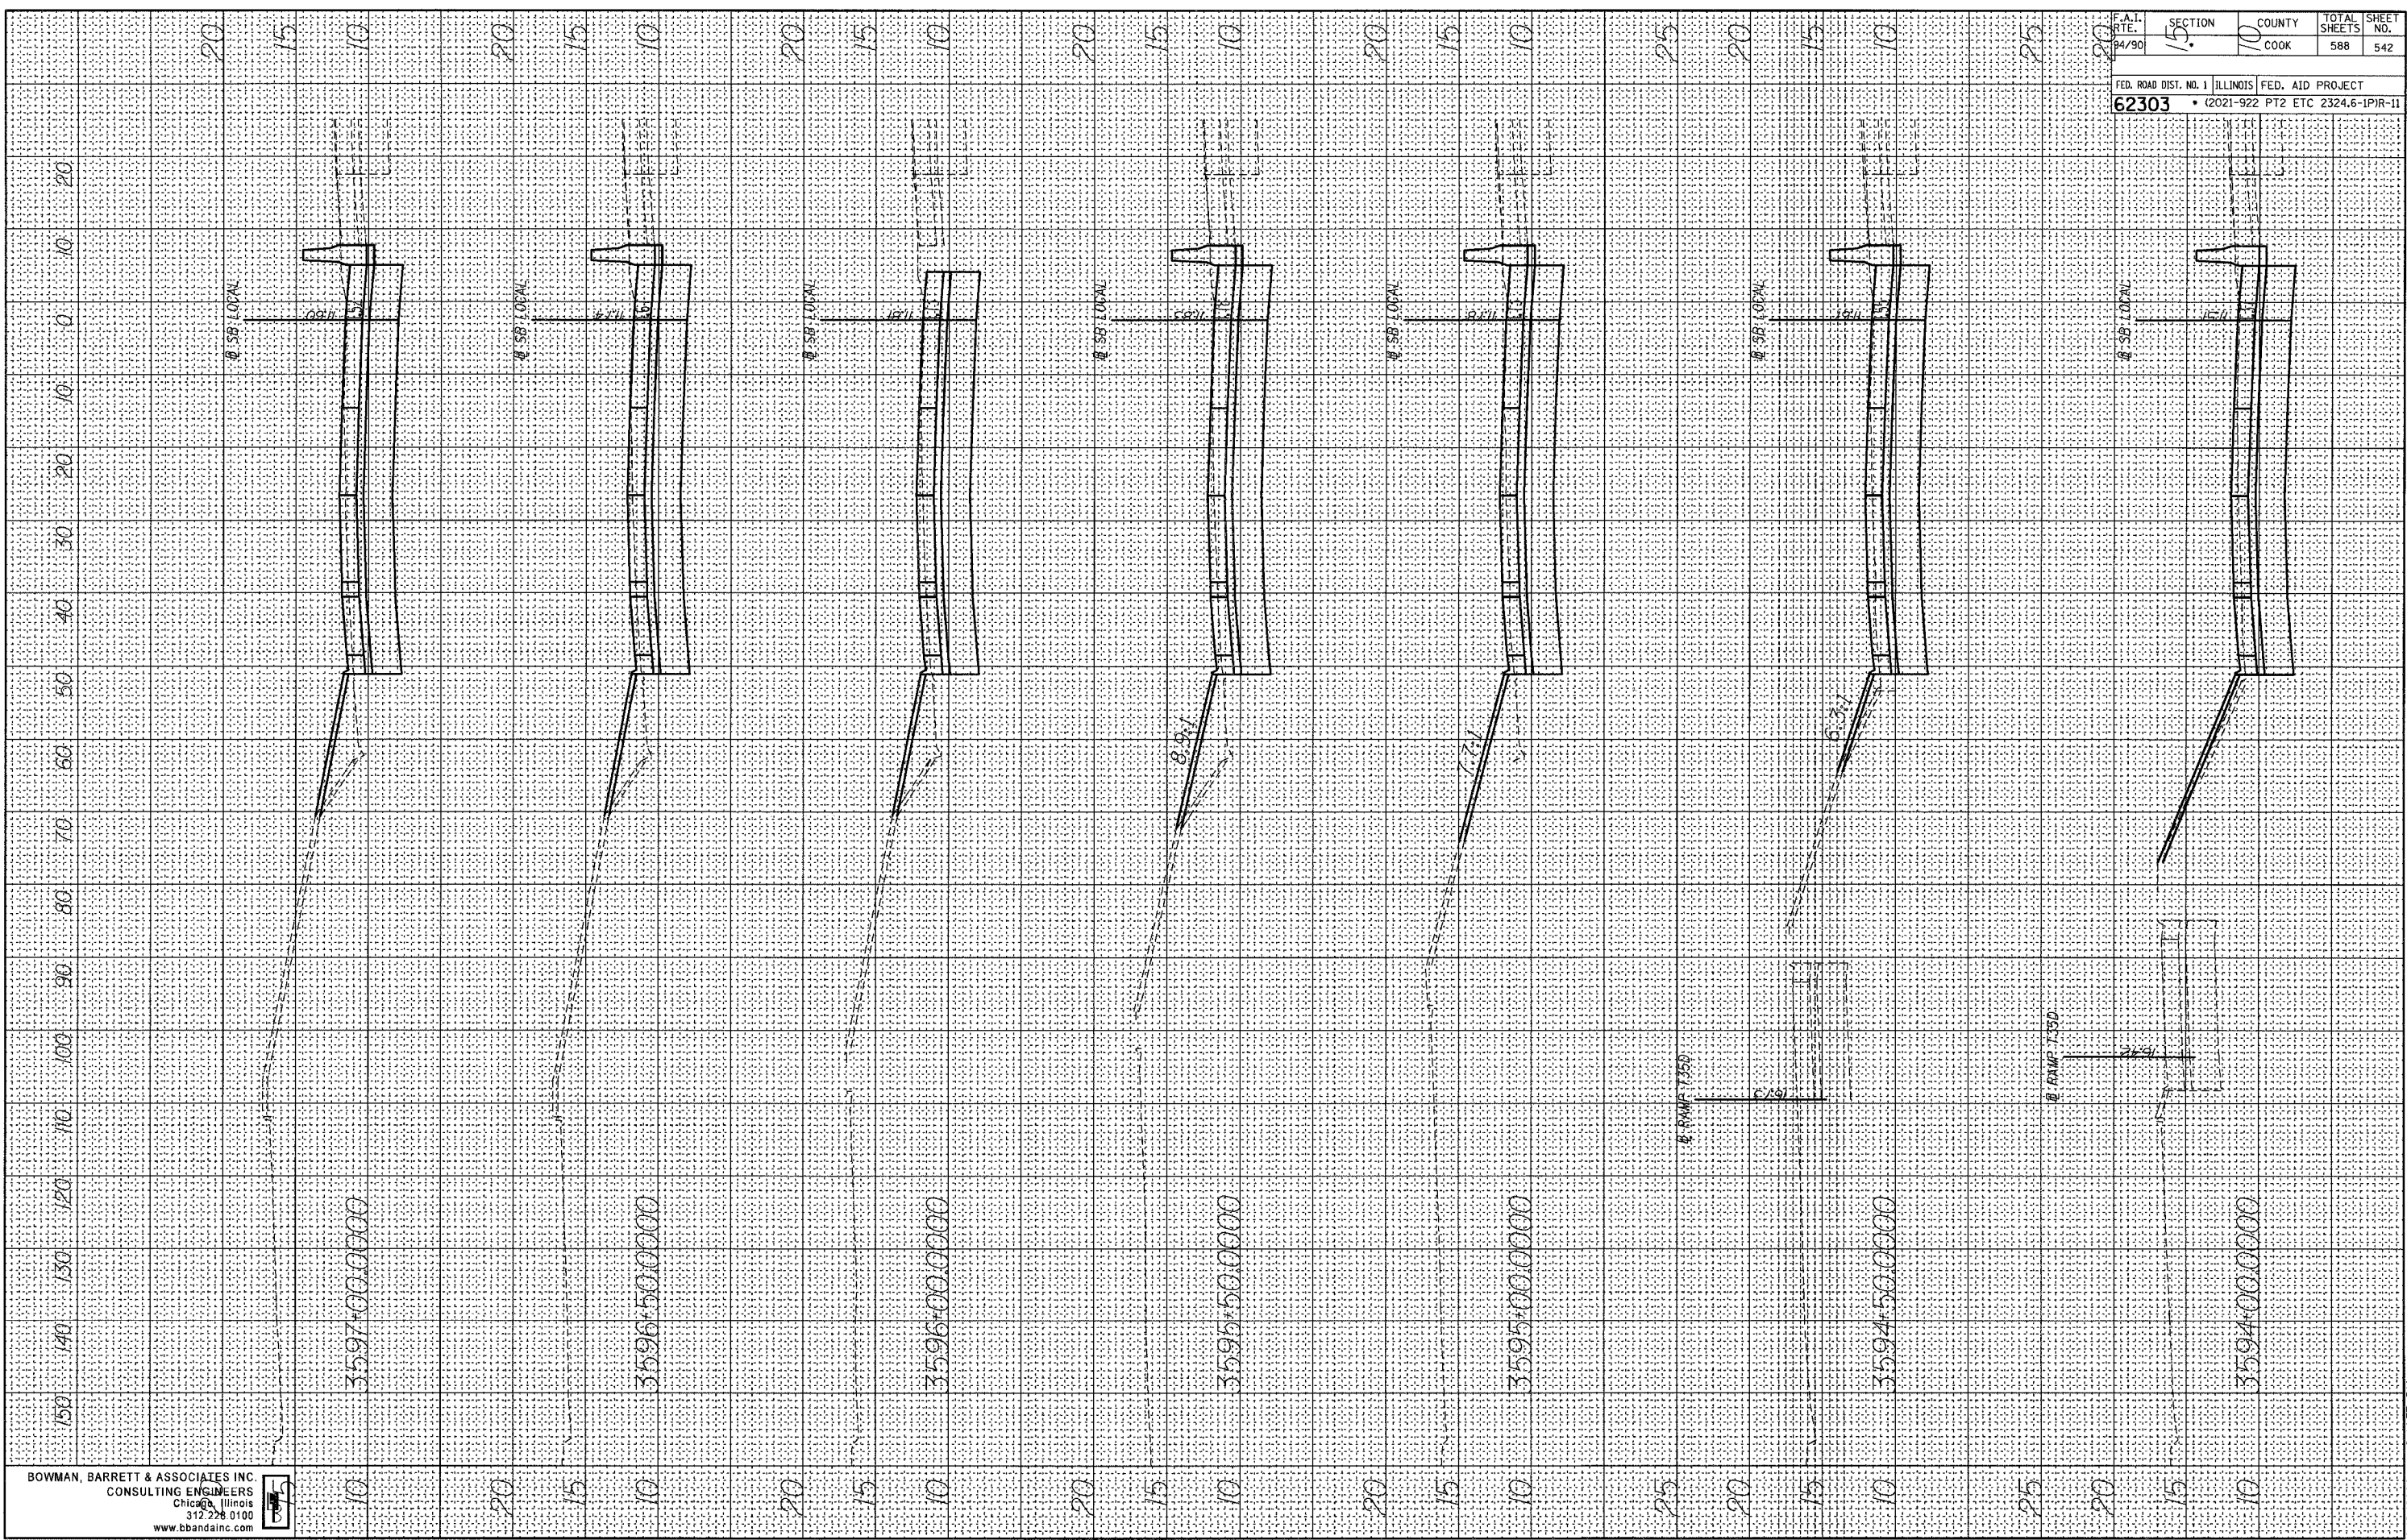

BOWMAN, BARRETT & ASSOCIATES INC.
 CONSULTING ENGINEERS
 CHICAGO, ILLINOIS
 312.278.0100
 www.bbandainc.com

| | | | | |
|--------------------------------|-------------|------------------------------------|-------------------|----------------|
| F.A.I. DATE: 04/30 | SECTION: 15 | COUNTY: COOK | TOTAL SHEETS: 588 | SHEET NO.: 542 |
| FED. ROAD DIST. NO. 1 ILLINOIS | | FED. AID PROJECT | | |
| 62303 | | • (2021-922 PT2 ETC 2324.6-1P1R-11 | | |

6/8/2006 2:44:37 PM 150