


FINAL SURVEY SURVEYED PLOTTED DATE
 NOTE BOOK TEMPLATE BY
 NO. AREAS CHECKED

ORIGINAL SURVEY SURVEYED PLOTTED DATE
 NOTE BOOK TEMPLATE BY
 NO. AREAS CHECKED

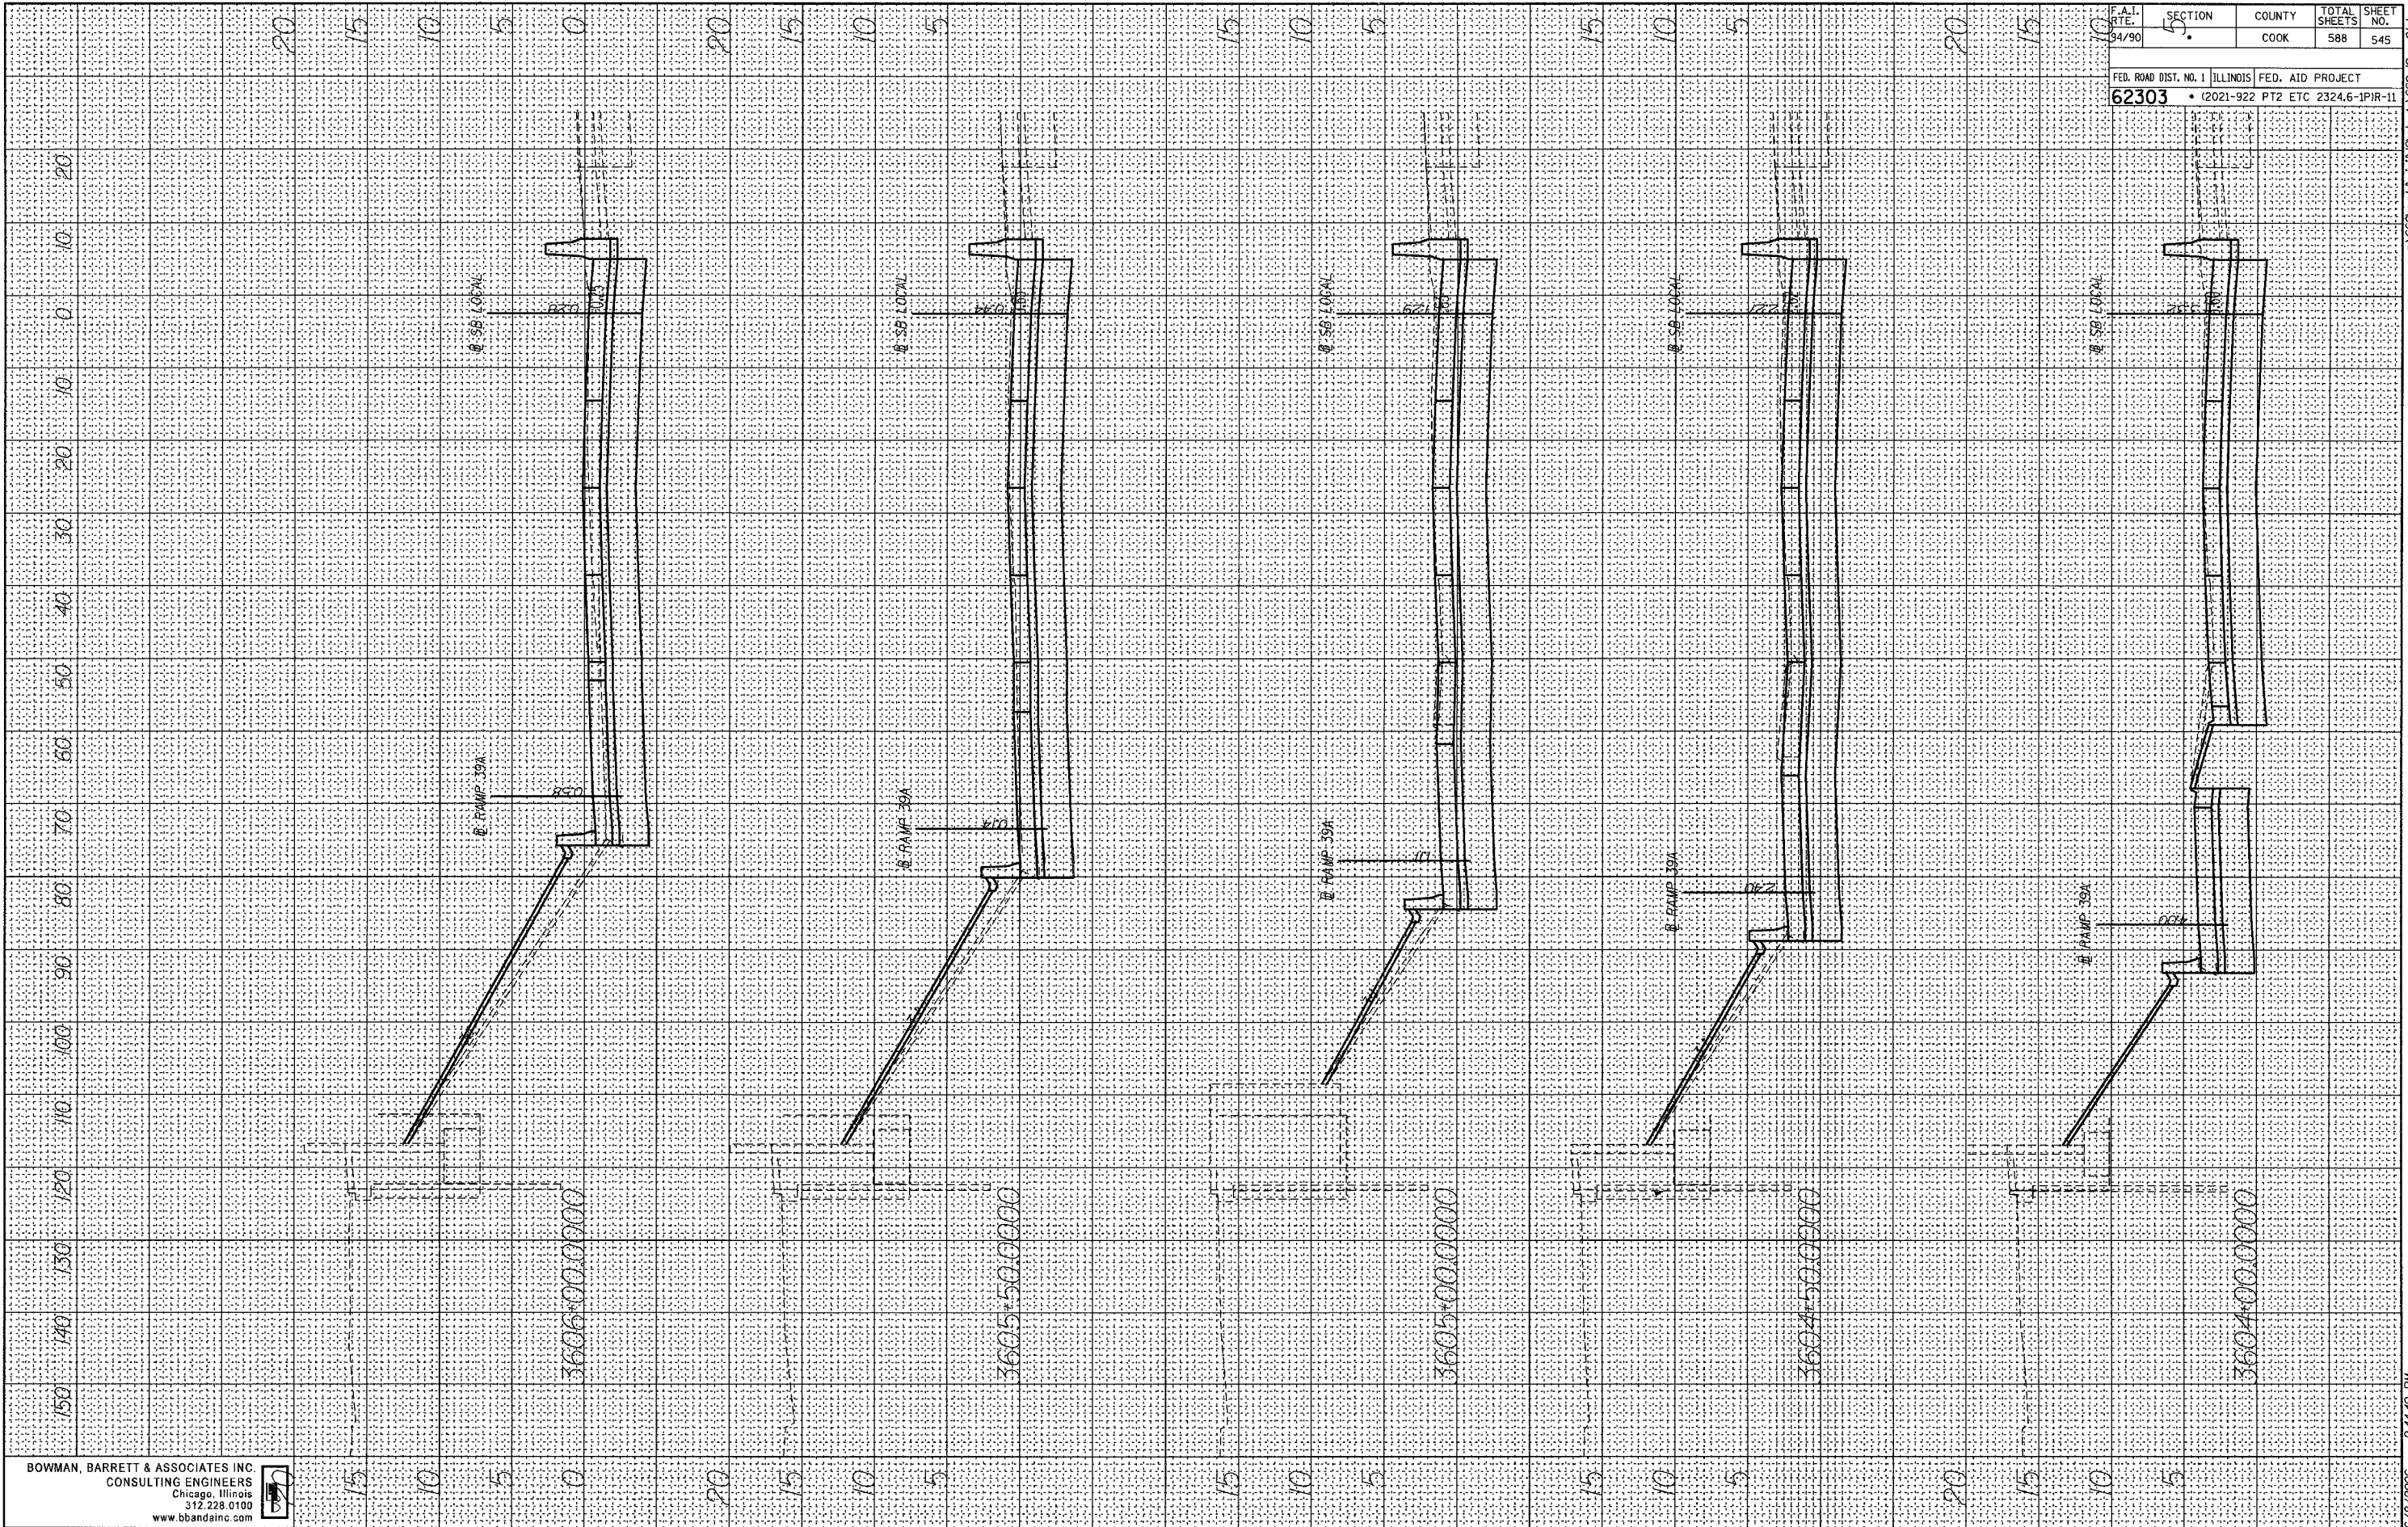

BOWMAN, BARRETT & ASSOCIATES INC.
 CONSULTING ENGINEERS
 Chicago, Illinois
 312.228.0100
 www.bbainc.com

F.A.I. R.T.E. 94/90	SECTION 5	COUNTY COOK	TOTAL SHEETS 588	SHEET NO. 545
FED. ROAD DIST. NO. 1 ILLINOIS		FED. AID PROJECT		
62303		• (2021-922 PT2 ETC 2324.6-1PIR-11		

6/8/2006 2:44:40 PM 15.7