


FINAL SURVEY SURVEYED SURVEYED BY DATE
 NOTE BOOK PLOTTED PLOTTED
 NO. TEMPLATE TEMPLATE
 AREAS CHECKED AREAS CHECKED

ORIGINAL SURVEY SURVEYED SURVEYED BY DATE
 NOTE BOOK PLOTTED PLOTTED
 NO. TEMPLATE TEMPLATE
 AREAS CHECKED AREAS CHECKED

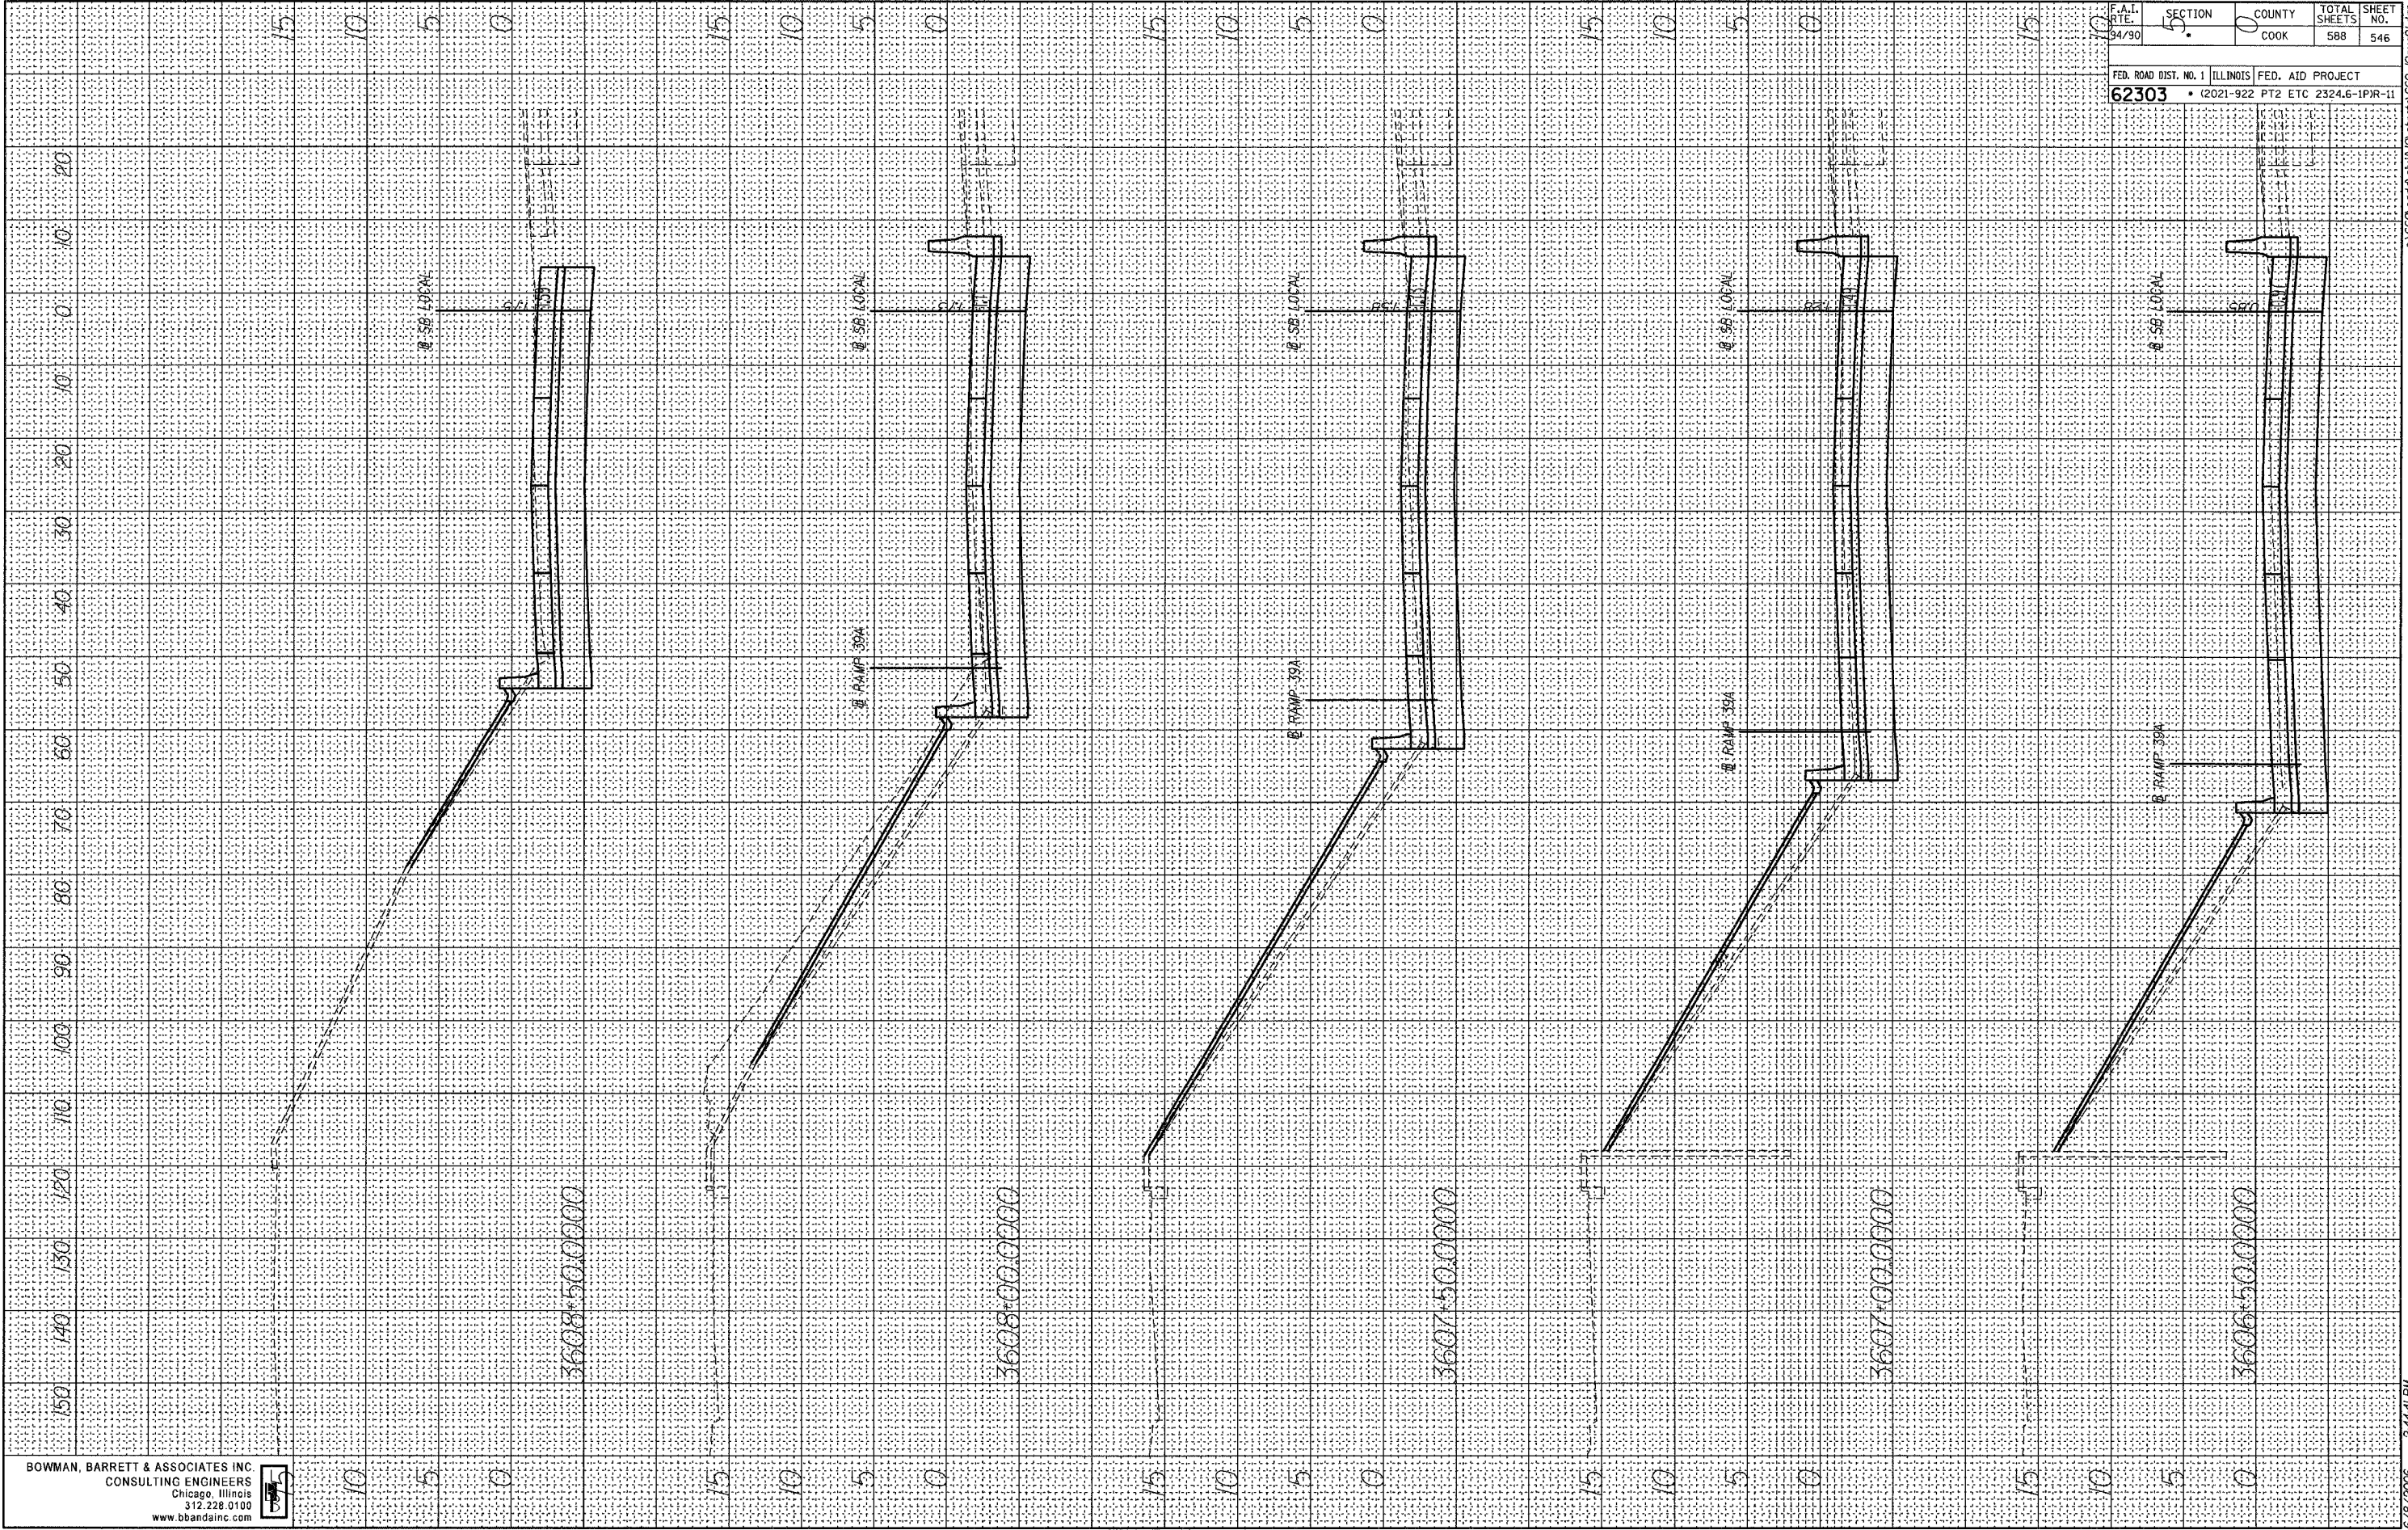

BOWMAN, BARRETT & ASSOCIATES INC.
 CONSULTING ENGINEERS
 Chicago, Illinois
 312.228.0100
 www.bbandainc.com

F.A.I. SECTION COUNTY TOTAL SHEET SHEET
 RTE. 5 0 COOK 588 546
 54/90
 FED. ROAD DIST. NO. 1 ILLINOIS FED. AID PROJECT
 62303 • (2021-922 PT2 ETC 2324.6-1PIR-11

6/8/2006 2:44:17 PM
 150
 140 130 120 110 100 90 80 70 60 50 40 30 20 10 0
 150 140 130 120 110 100 90 80 70 60 50 40 30 20 10 0