


FINAL SURVEY	SURVEYED	BY	DATE
NOTE BOOK NO.	PLOTTED DATE		
	AREAS CHECKED		

ORIGINAL SURVEY	SURVEYED	BY	DATE
NOTE BOOK NO.	PLOTTED DATE		
	AREAS CHECKED		

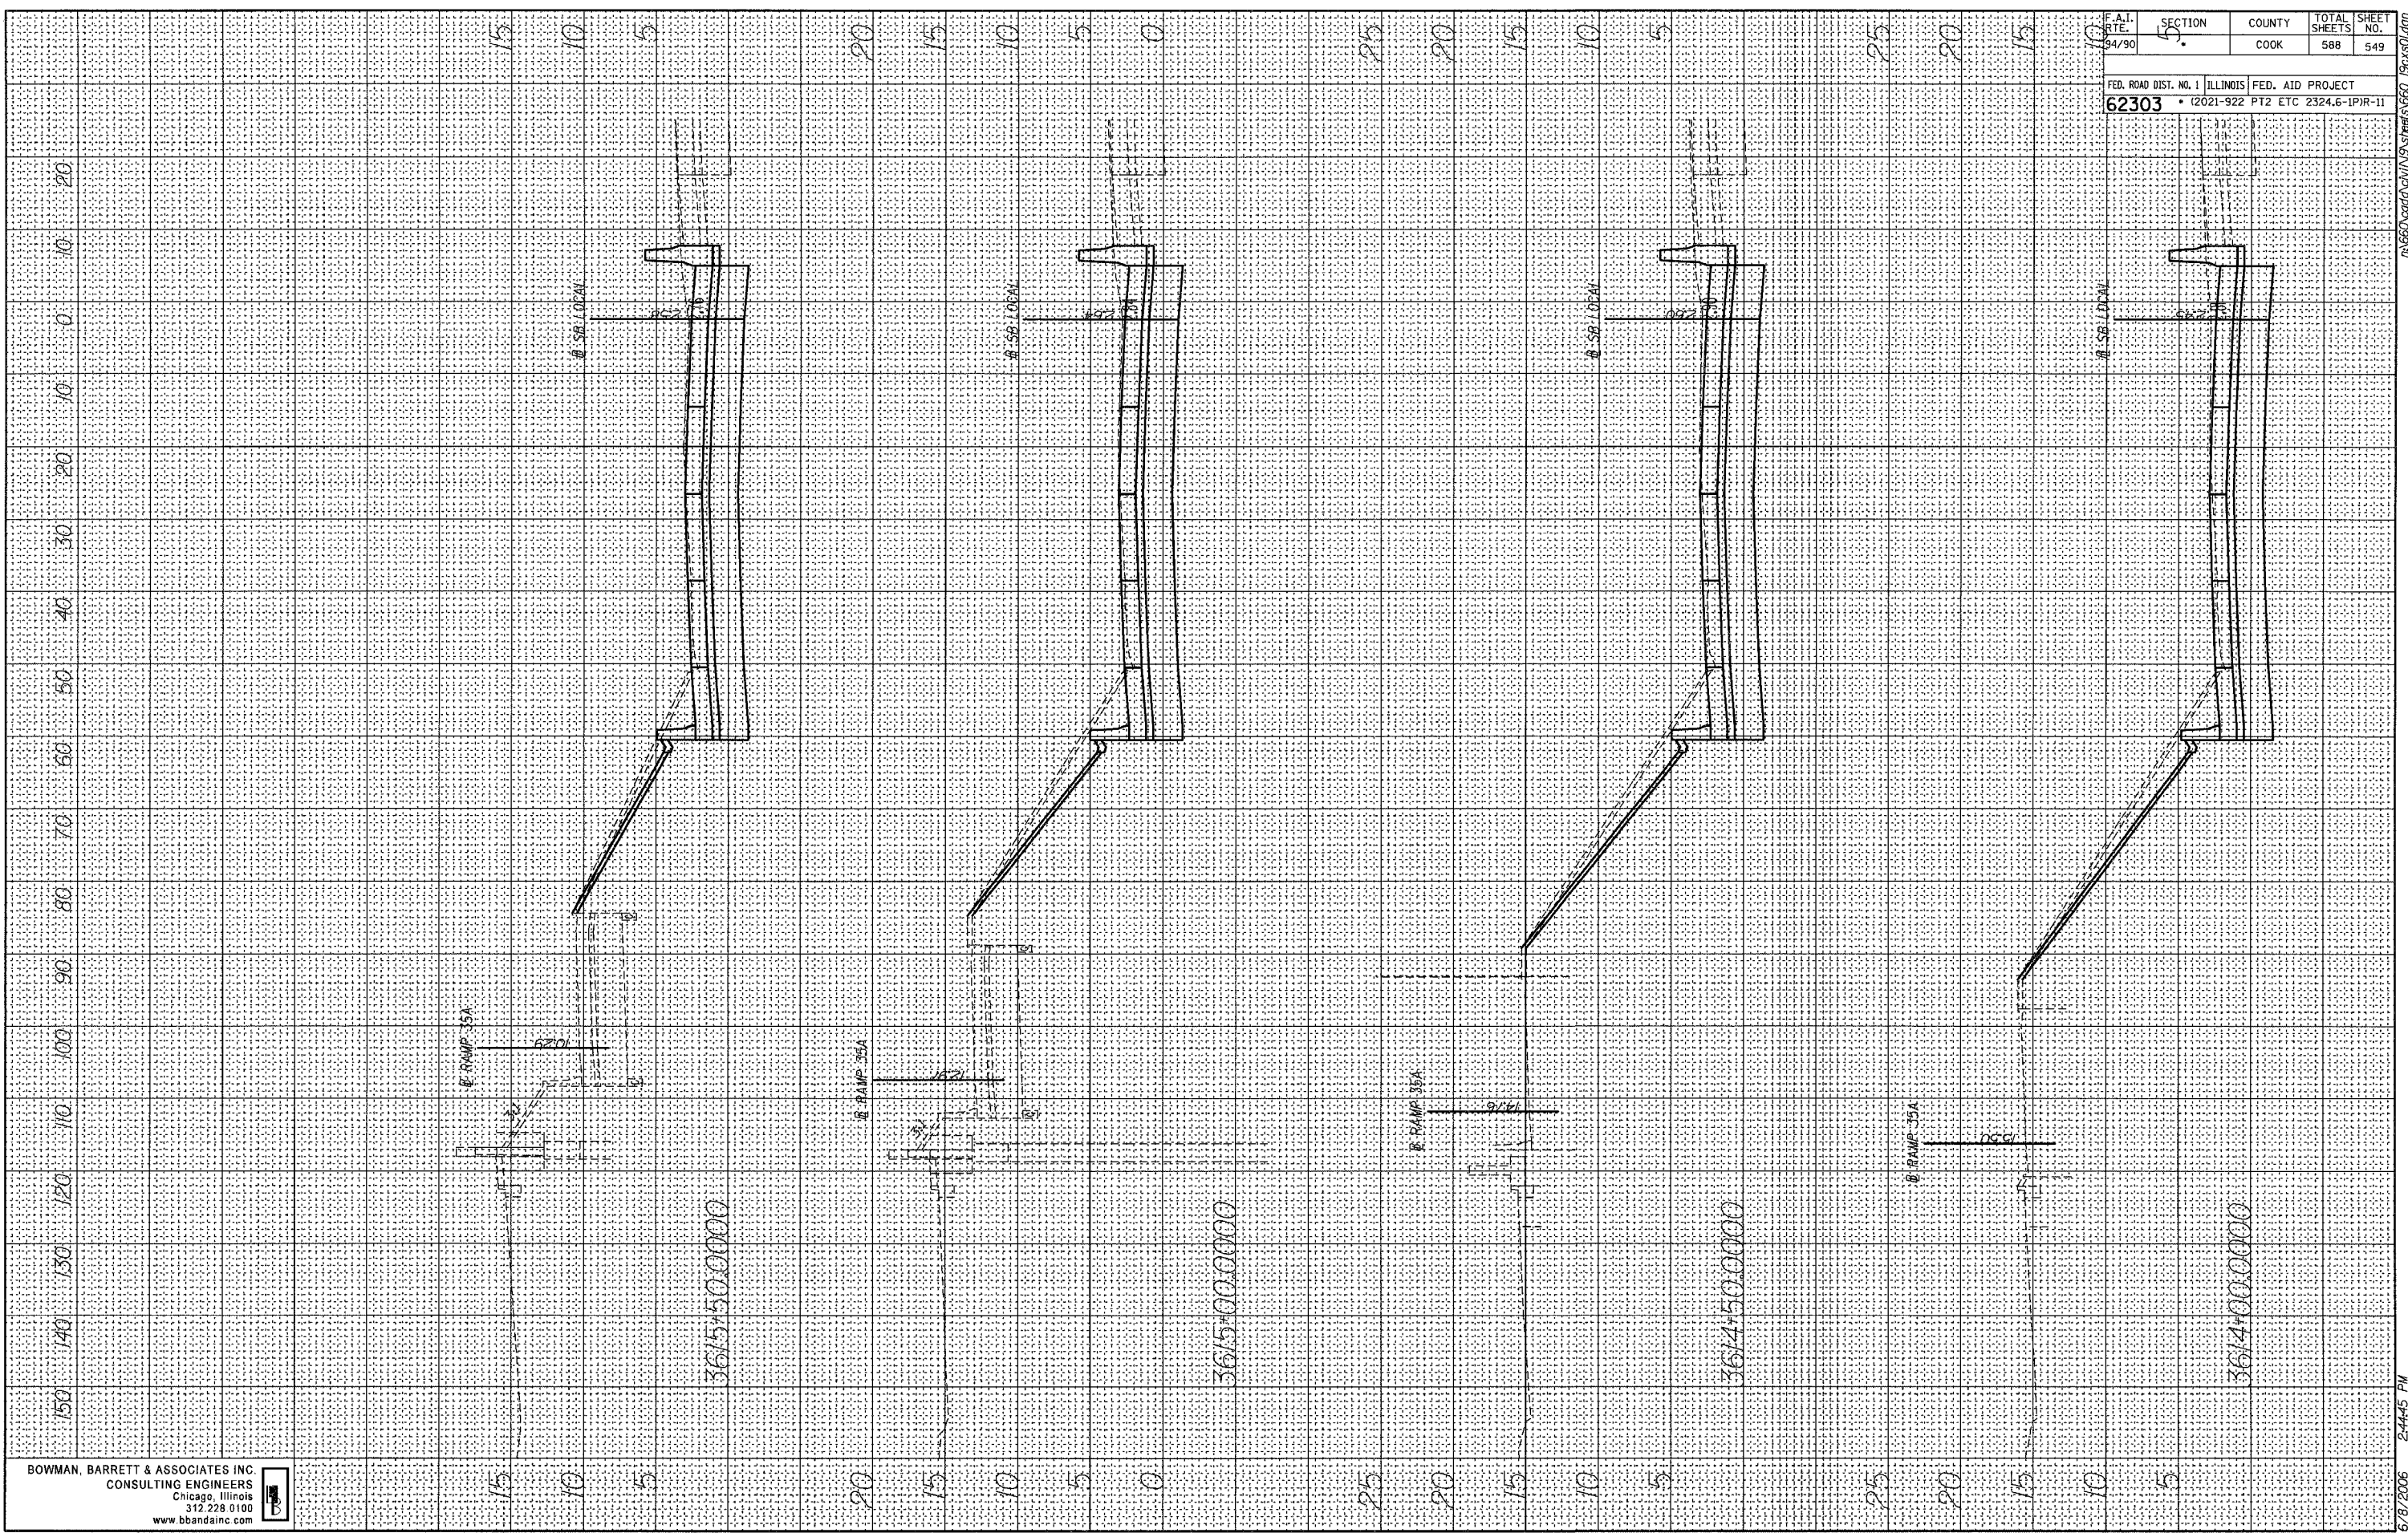

BOWMAN, BARRETT & ASSOCIATES INC.
CONSULTING ENGINEERS
Chicago, Illinois
312.228.0100
www.bbainc.com

F.A.I. DATE	SECTION	COUNTY	TOTAL SHEETS	SHEET NO.
9/4/90	5	COOK	588	549
FED. ROAD DIST. NO. 1		ILLINOIS	FED. AID PROJECT	
62303			2021-922 PT2 ETC 2324.6-1P1R-11	

6/8/2006 2:44:45 PM