


FINAL SURVEY DATE
 SURVEYED BY
 PLOTTED DATE
 NOTE BOOK NO.
 AREAS CHECKED

ORIGINAL SURVEY DATE
 SURVEYED BY
 PLOTTED DATE
 NOTE BOOK NO.
 AREAS CHECKED

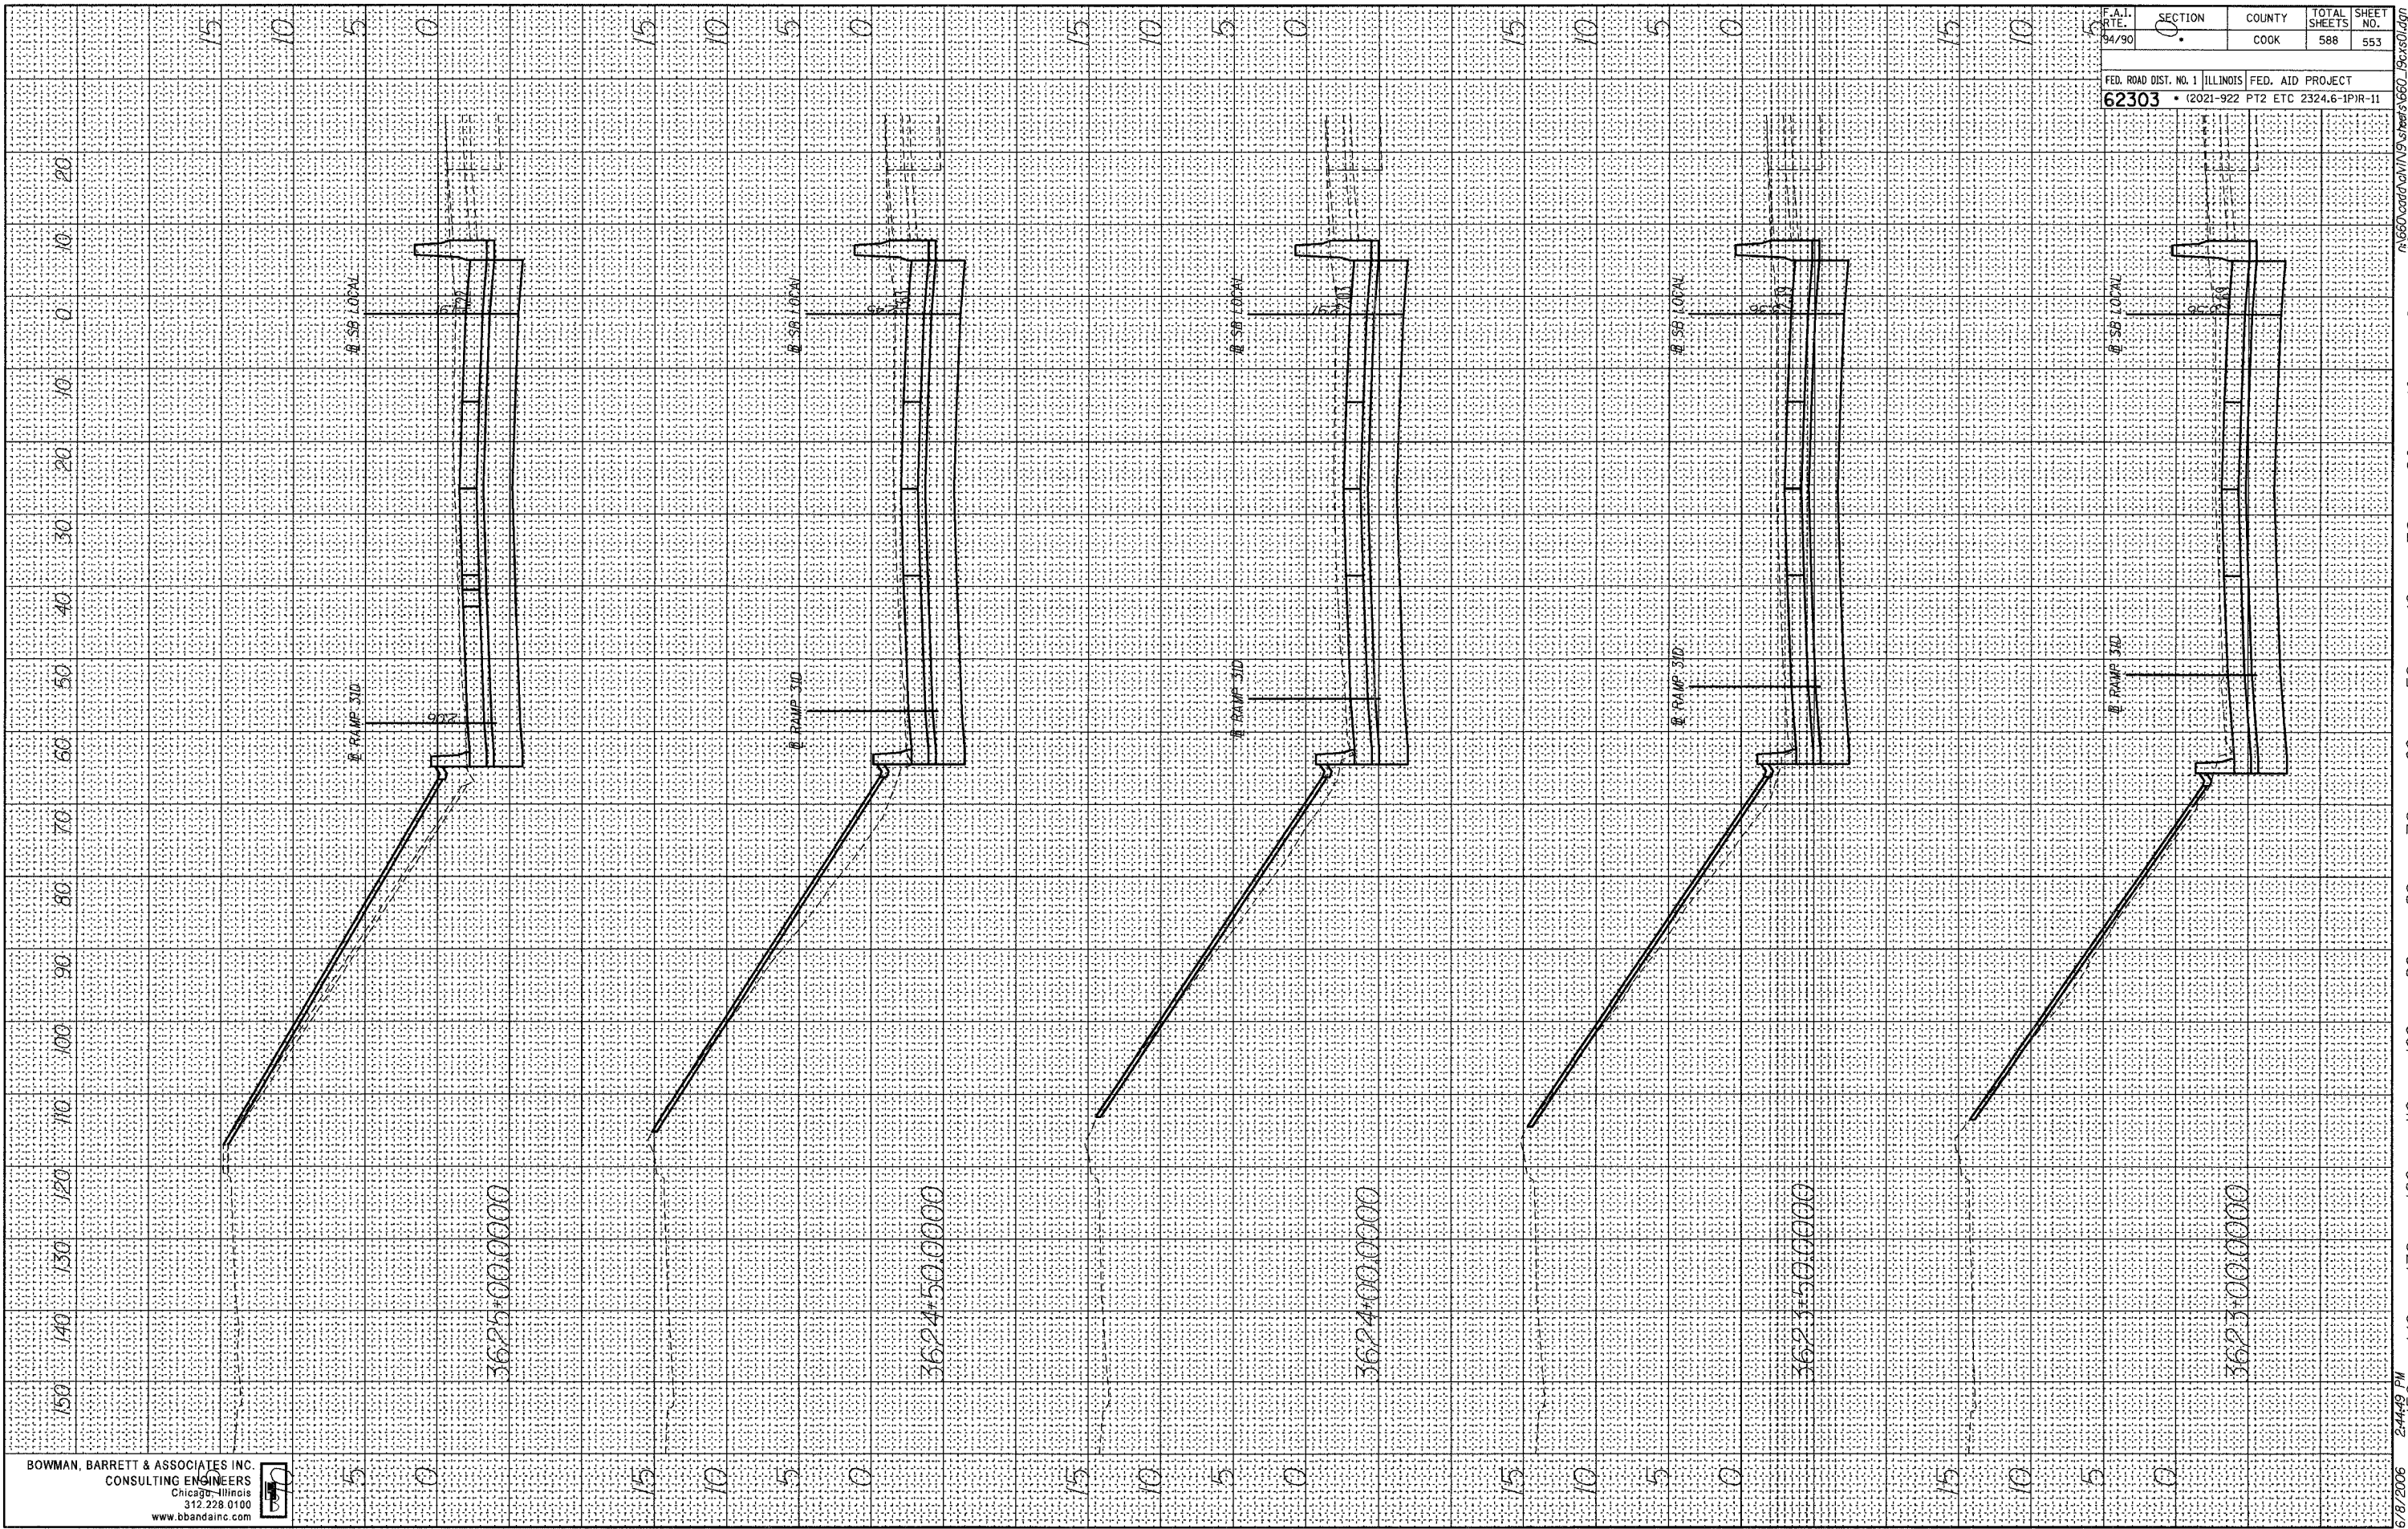

BOWMAN, BARRETT & ASSOCIATES INC.
 CONSULTING ENGINEERS
 Chicago - Illinois
 312.228.0100
 www.bbandainc.com

F.A.I. R.T.E.	SECTION	COUNTY	TOTAL SHEETS	SHEET NO.
94/90	0	COOK	588	553
FED. ROAD DIST. NO. 1		ILLINOIS FED. AID PROJECT		
62303		(2021-922 PT2 ETC 2324.6-1P)R-11		

6/8/2006 2:44:49 PM 150 140 130 120 110 100 90 80 70 60 50 40 30 20 10 0