



F.A.I. RTE.	SECTION	COUNTY	TOTAL SHEETS	SHEET NO.
94	*	COOK		579
STA.	TO STA.			
FED. ROAD DIST. NO. ILLINOIS FED. AID PROJECT				
* - PENDING I.D.O.T. PROGRAMMING				

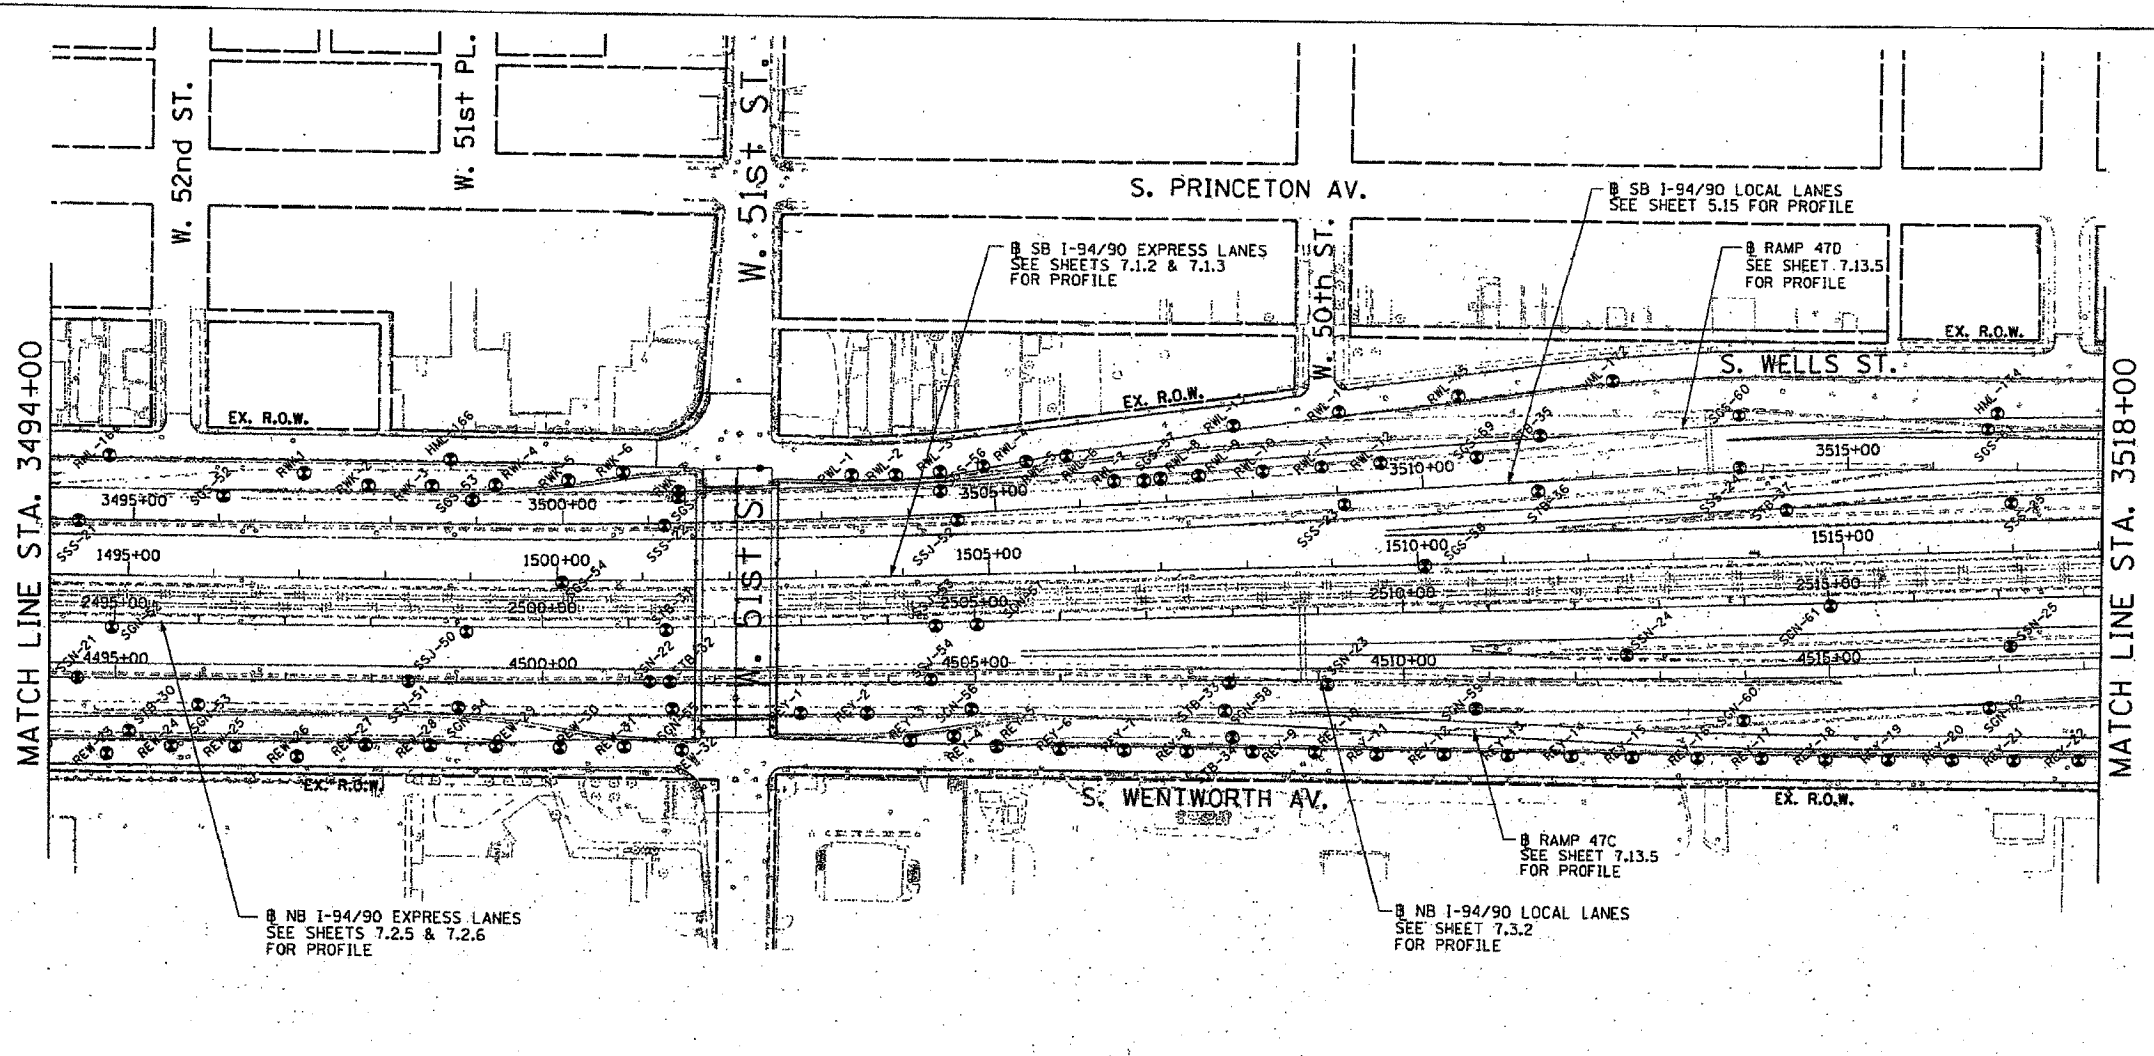

- LEGEND FOR BORINGS**
- ⊙ HML : HIGH MAST LIGHT POLE
  - ⊖ RED : RETAINING WALL, EAST SIDE, WALL-D
  - ⊖ REW : RETAINING WALL, EAST SIDE, WALL-W
  - ⊖ RWC : RETAINING WALL, WEST SIDE, WALL-C
  - ⊖ RWL : RETAINING WALL, WEST SIDE, WALL-L
  - ⊖ STA : RETAINING WALL, INTERCHANGE, WALL 1A
  - ⊖ SSN : STORM SEWER, NORTHBOUND
  - ⊖ SSS : STORM SEWER, SOUTHBOUND
  - ⊖ SSJ : STORM SEWER, JACKING
  - ⊖ STB : SIGN STRUCTURE
  - ⊖ SSB : BRIDGE
  - ⊖ SEW, SWW : BRIDGE
  - ⊖ SGN : SUBGRADE, NORTHBOUND
  - ⊖ SGS : SUBGRADE, SOUTHBOUND
  - ⊖ BRN : 47th ST. RAMP
  - ⊖ C : CORING

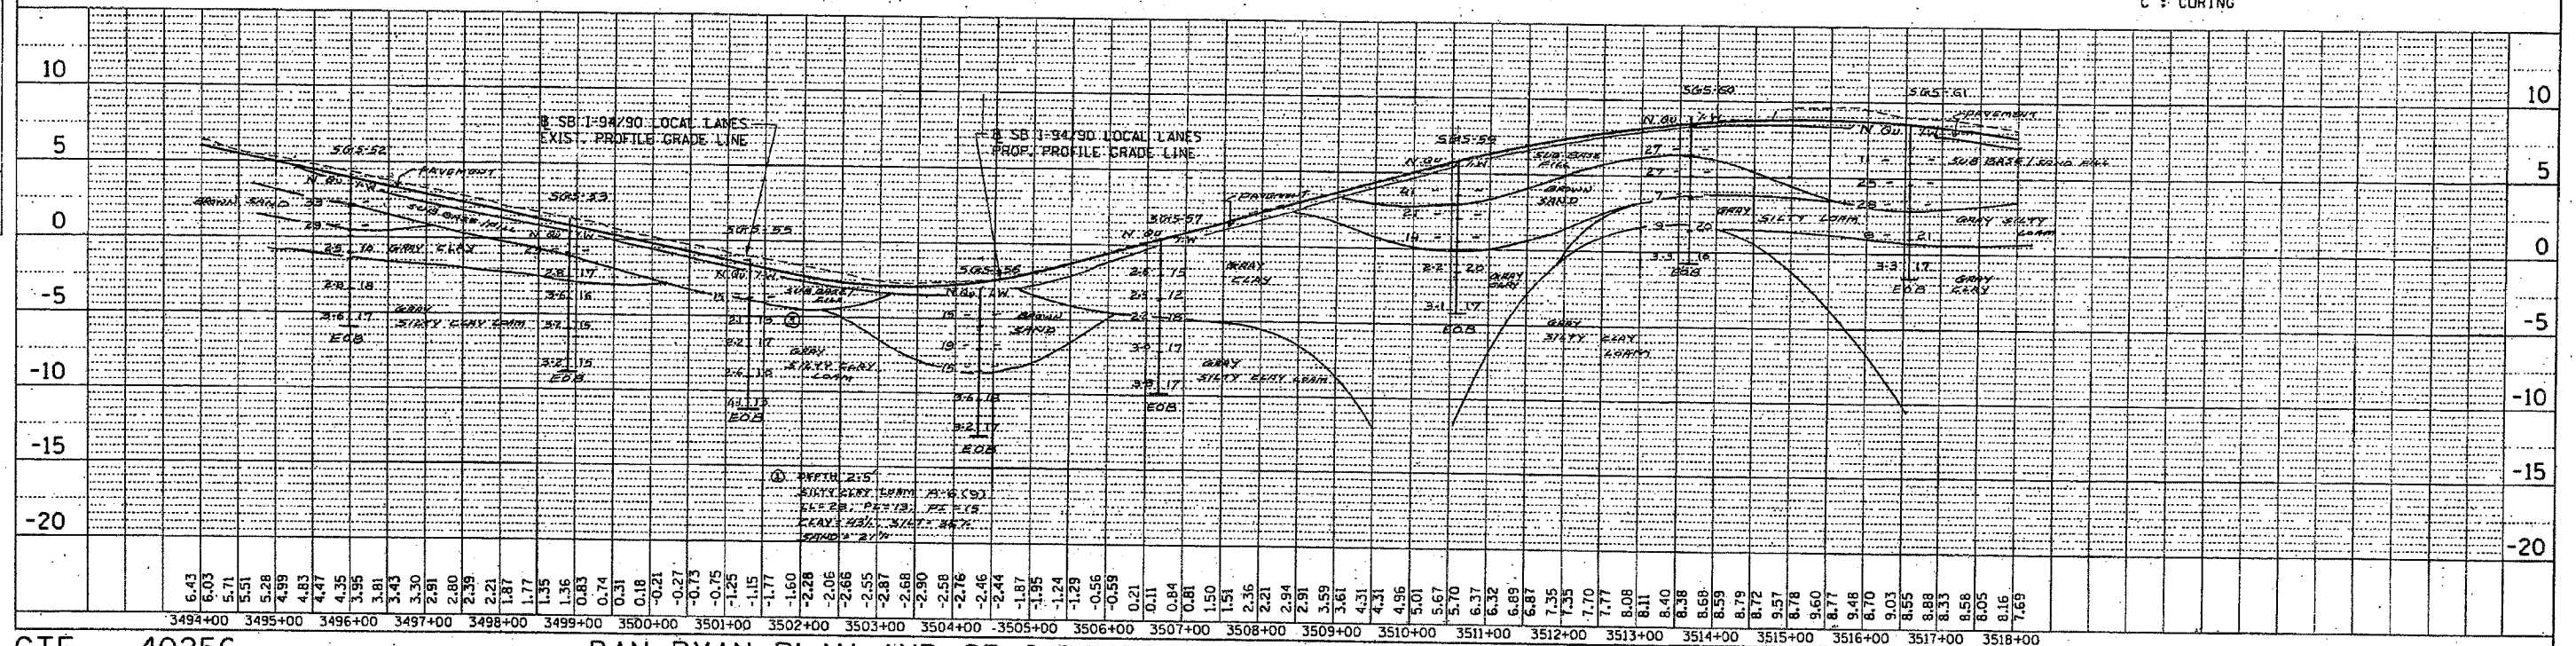

CTE 40256 DAN RYAN PLAN AND SB I-94/90 LOCAL LANES PROFILE SCALE: HORIZ. 1"=100' VERT. 1"=5' EXHIBIT NO. 5.15

DATE	BY	NO.

DATE	BY	NO.

P:\40468\civ\02-dc\sh\1\soil\pr\profile\_468exh05\_15.shx  
 11/27/2003