


PLAN
 DRAWN BY: []
 CHECKED BY: []
 DATE: []

PROFILE
 DRAWN BY: []
 CHECKED BY: []
 DATE: []

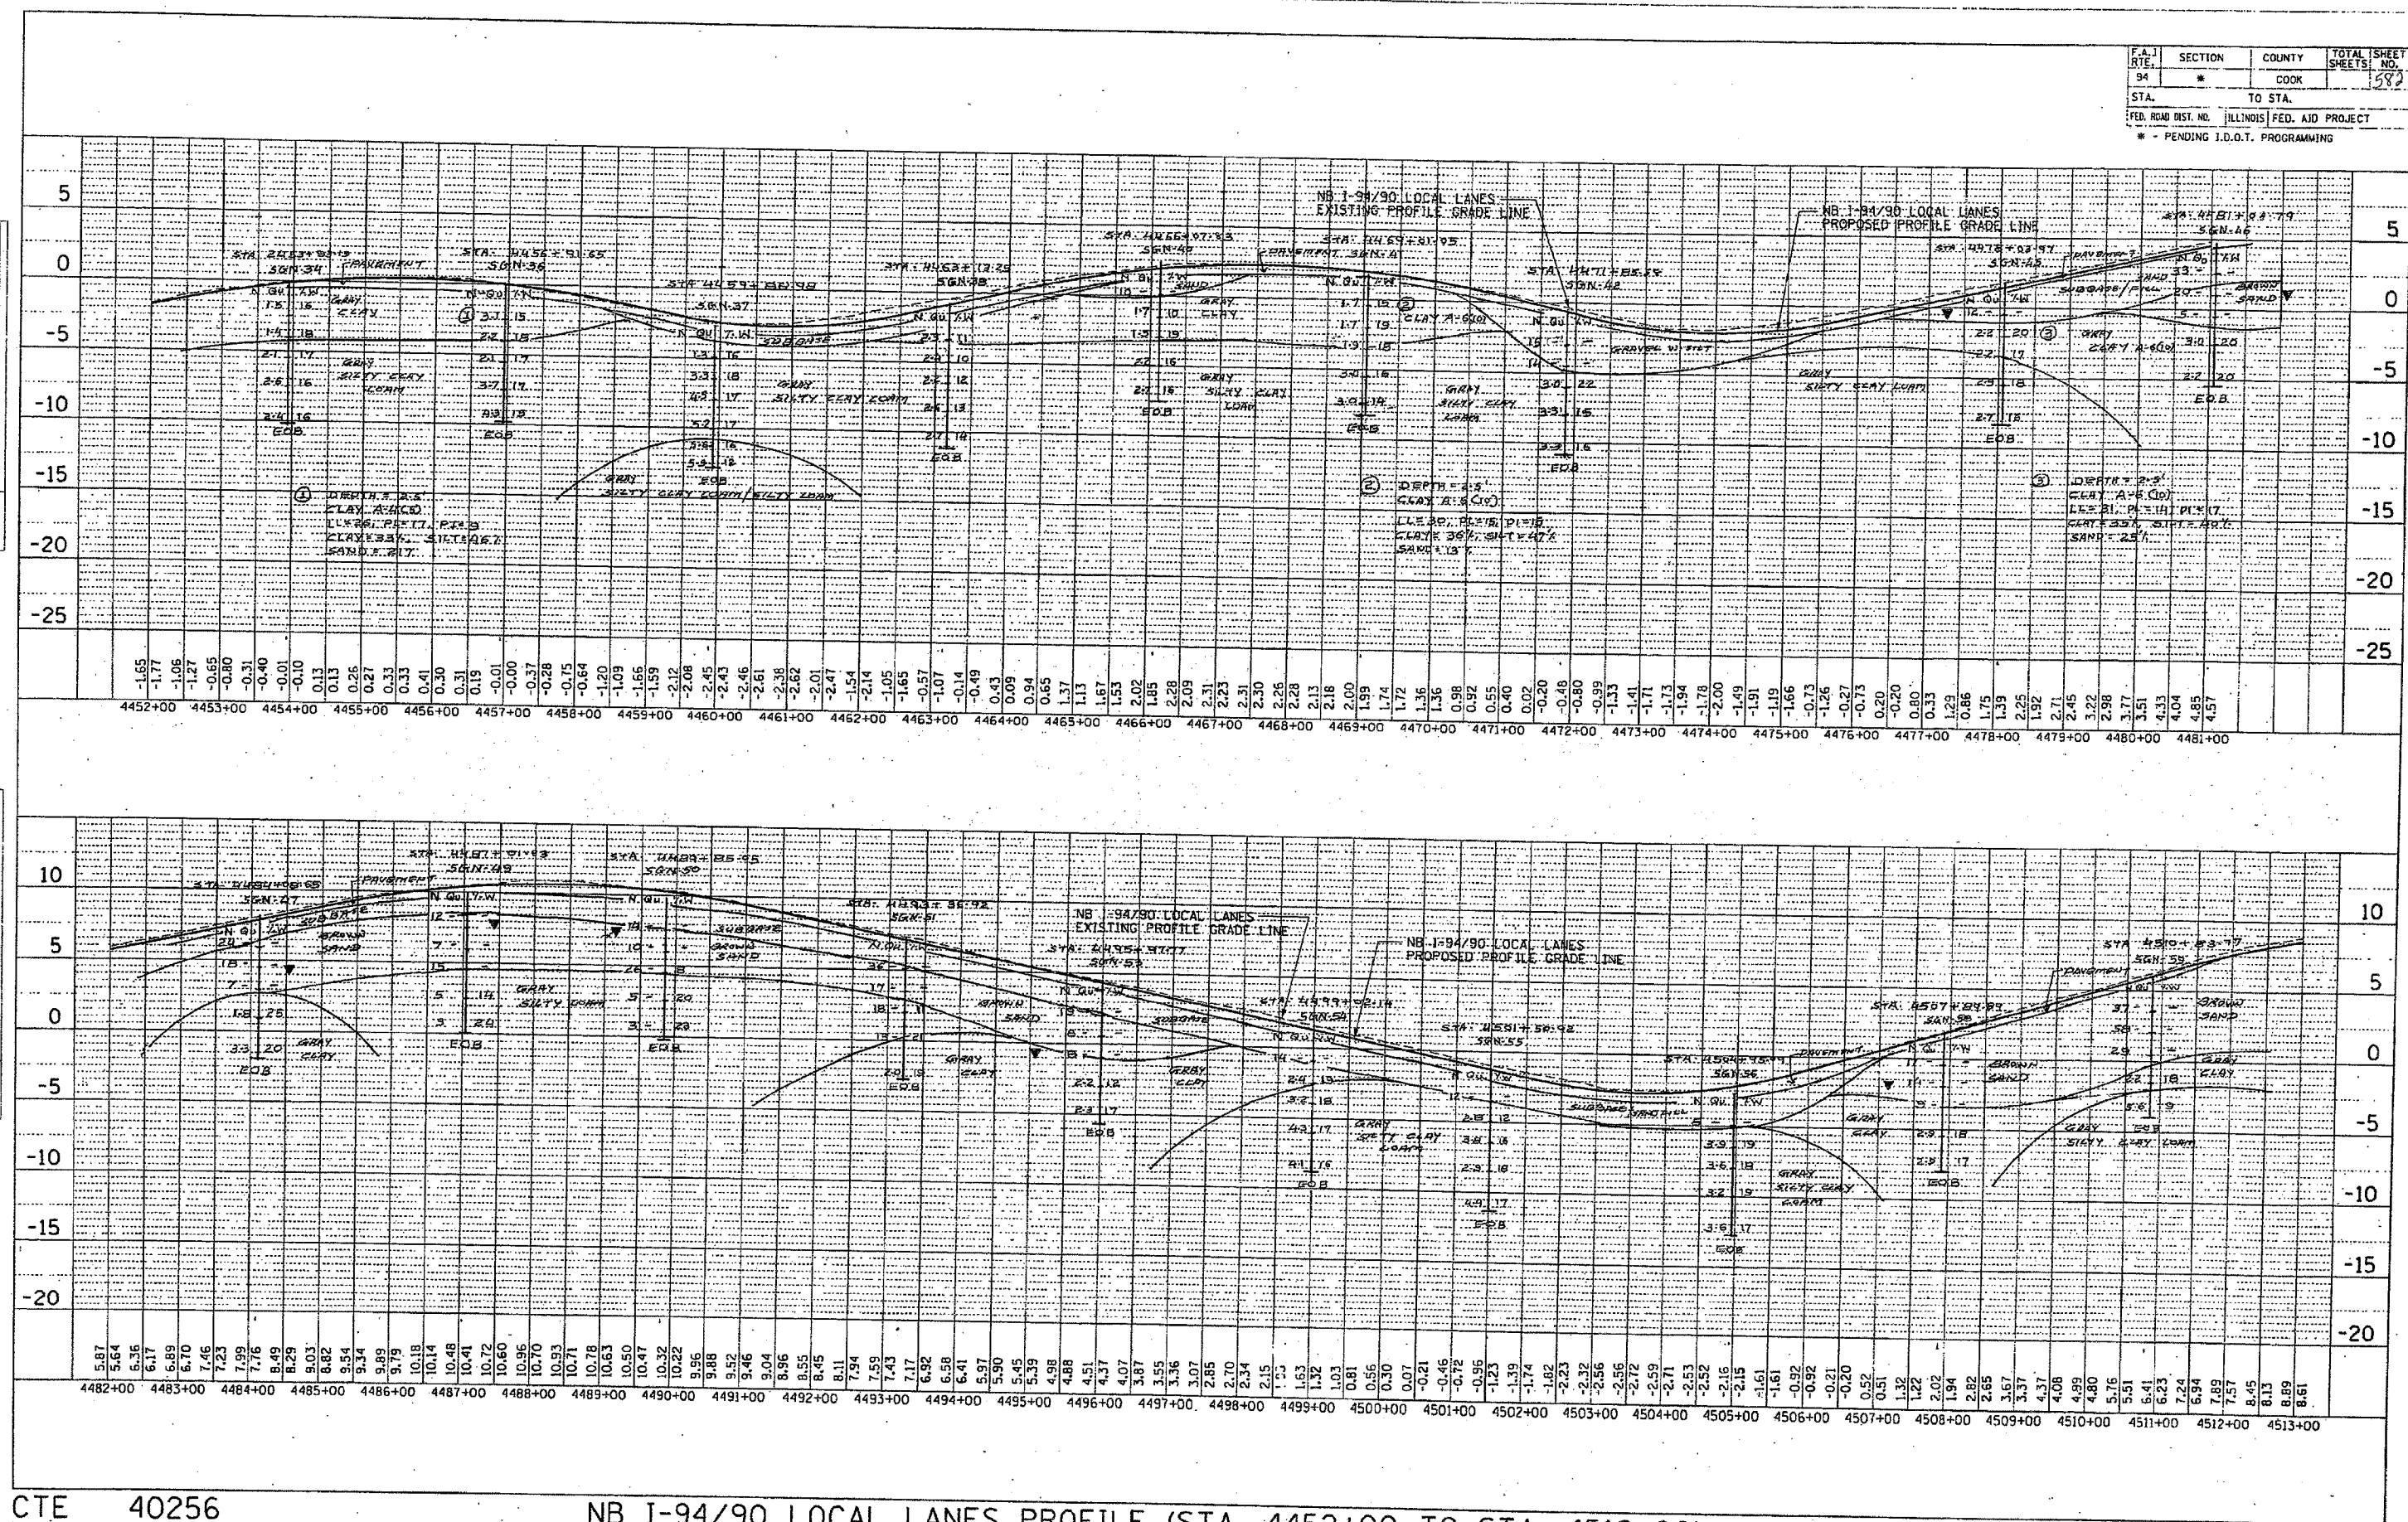

CTE 40256

NB I-94/90 LOCAL LANES PROFILE (STA. 4452+00 TO STA. 4512+00)

SCALE: HORIZ. 1"=100'
 VERT. 1"=5'

EXHIBIT NO. 7.3.2

m:\p40468\civil\02-dc\sh\asol\profile\468exh07_03_02.sht
 11/27/2003