
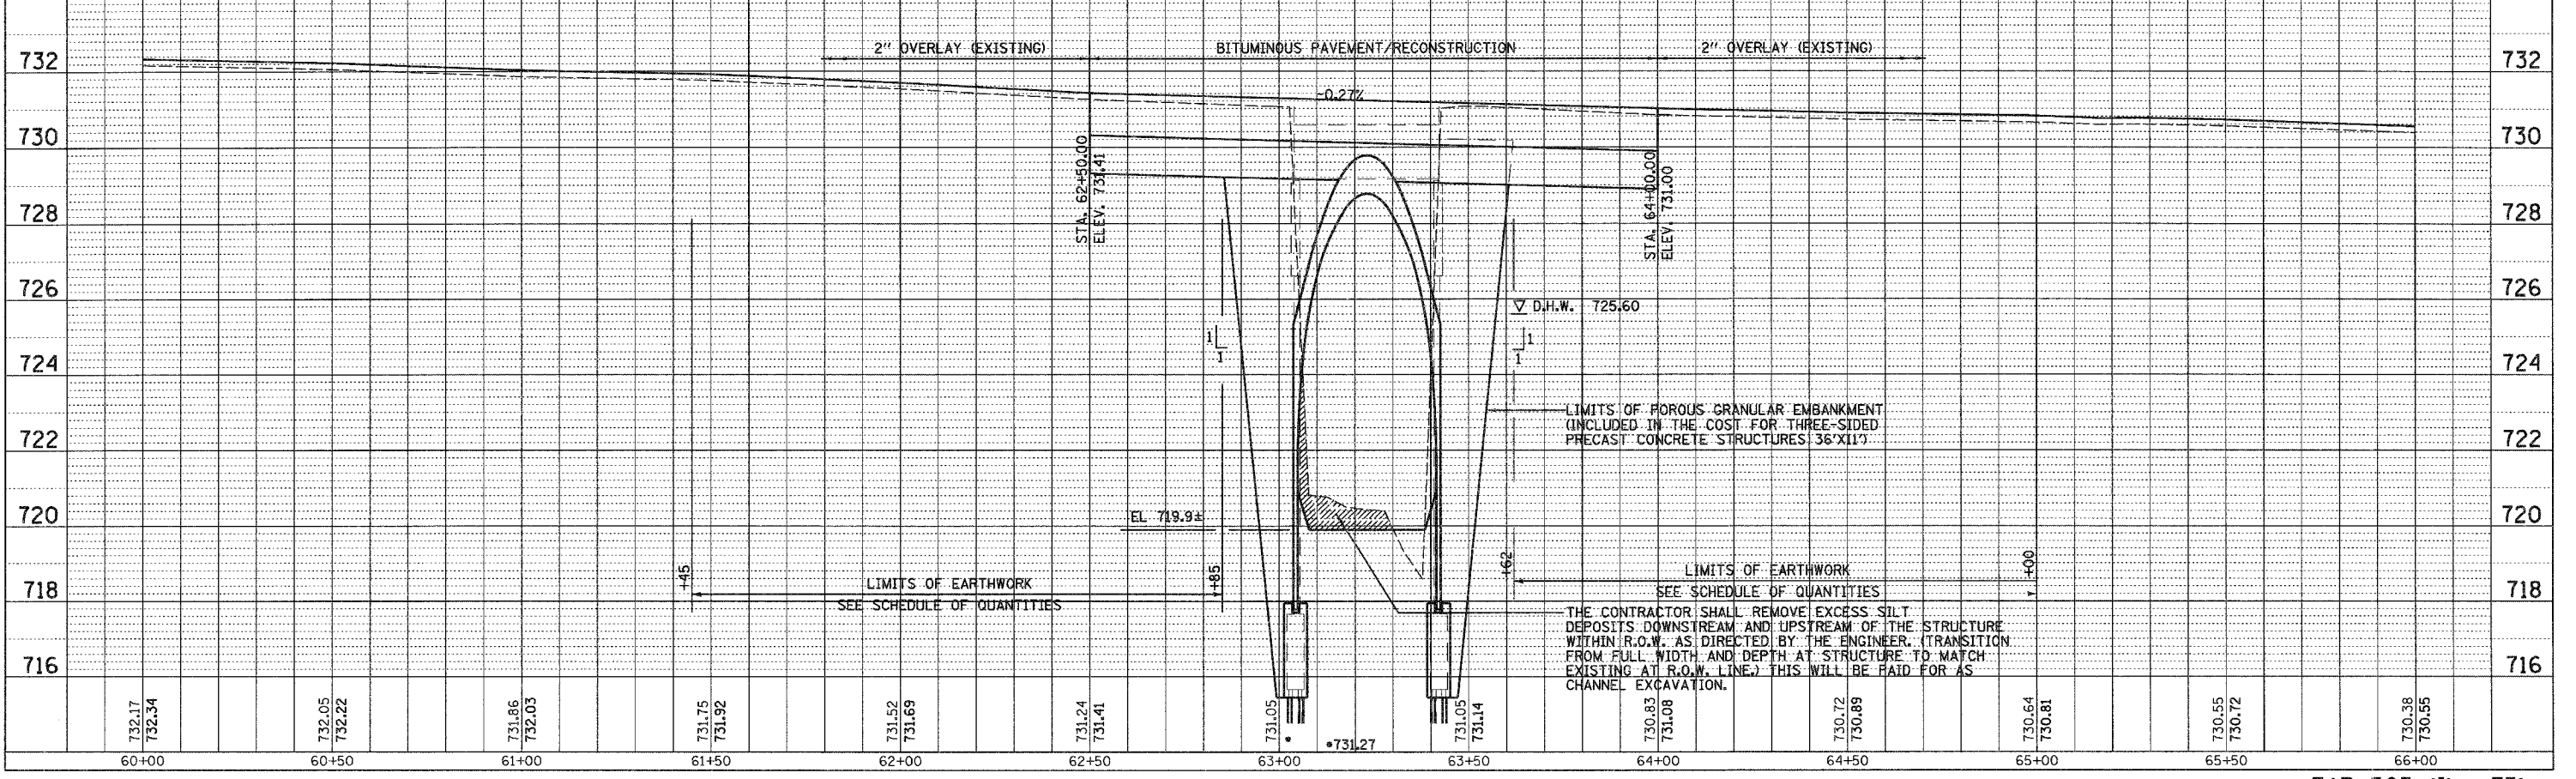


F.A.P. RTE.	SECTION	COUNTY	TOTAL SHEETS	SHEET NO.
505	115BR-1	WINNEBAGO	35	8
STA. 61+45.00 TO STA. 65+00.00				
FED. ROAD DIST. NO. ILLINOIS FED. AID PROJECT				

NOTE: LIMITS OF CHANNEL EXCAVATION ARE INTENDED TO MATCH LIMITS OF RIPRAP

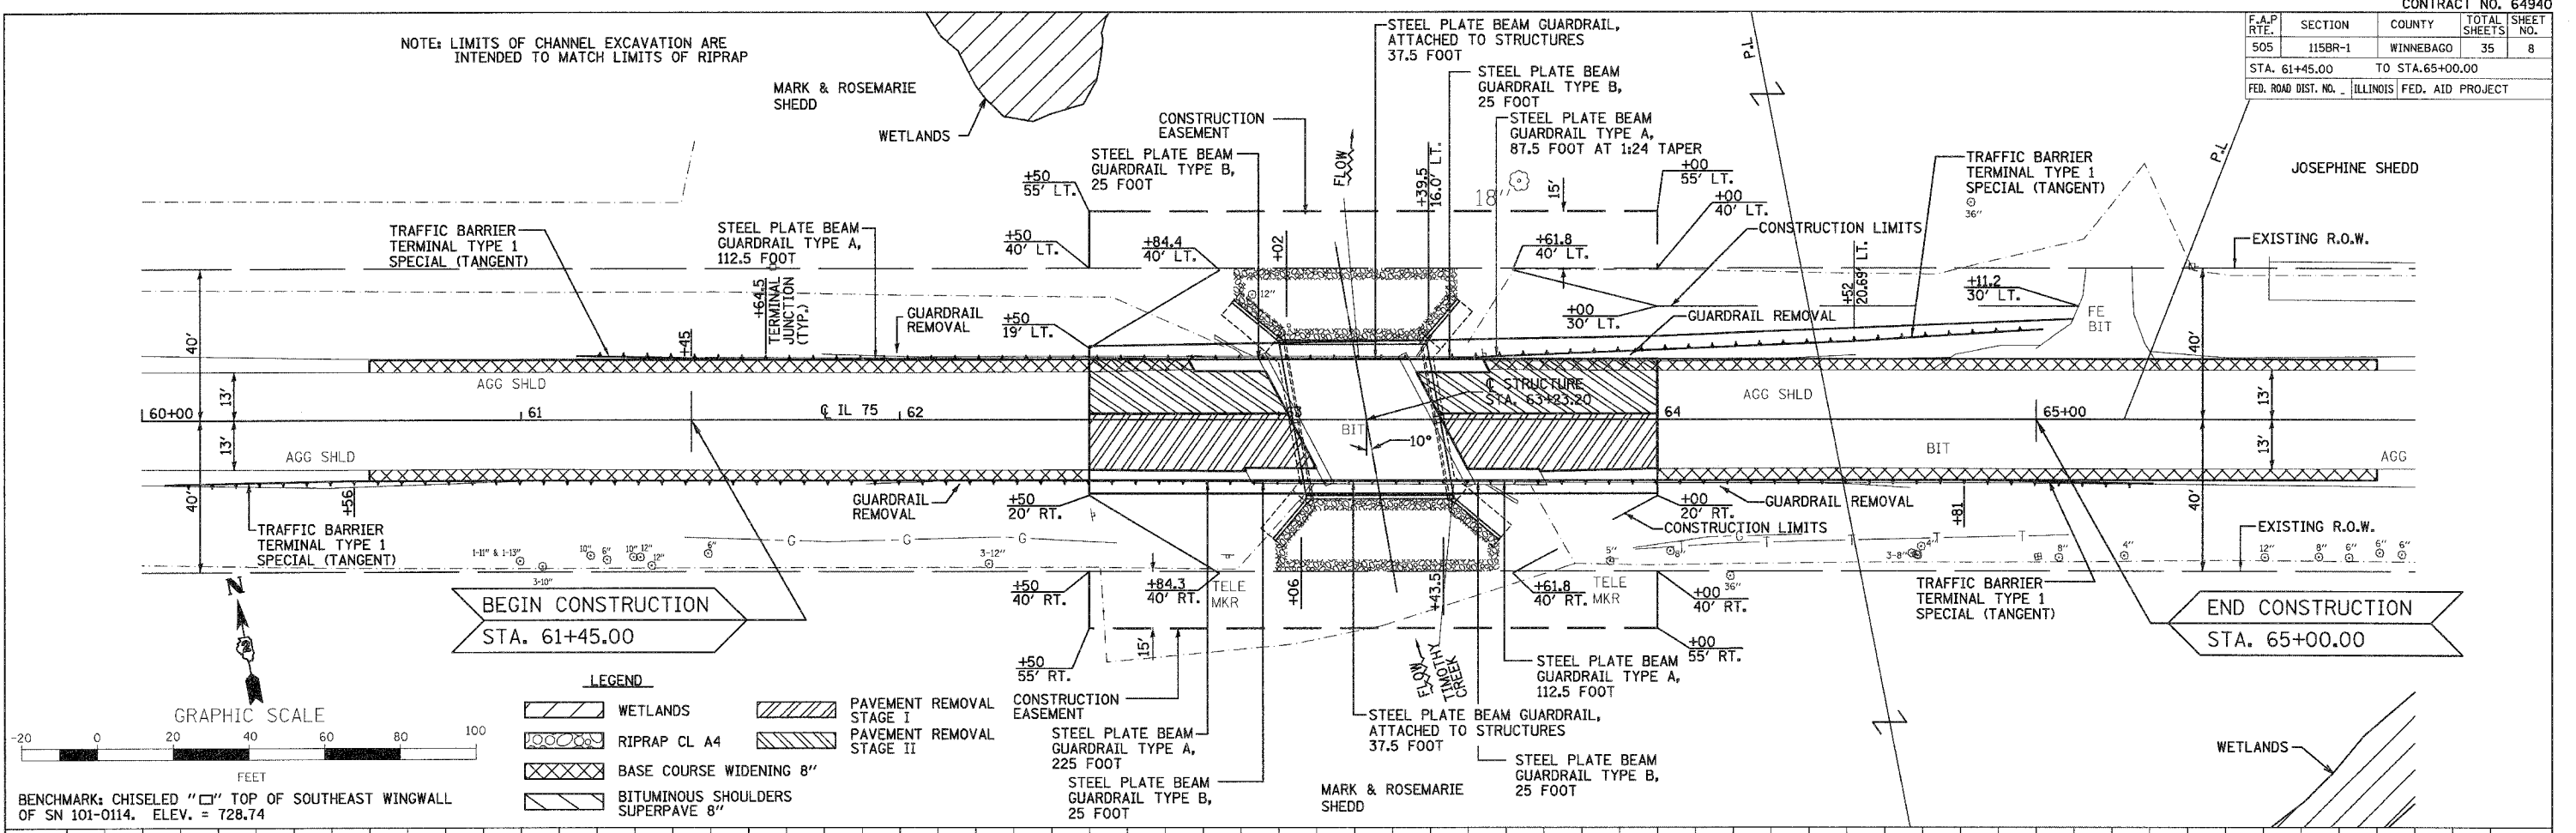

PLAN	DATE	BY
SURVEYED		
PLotted		
Checked		
NOTE BOOK NO.		
FILE NAME		
ADD FILE NAME		

PROFILE	DATE	BY
SURVEYED		
Plotted		
Checked		
NOTE BOOK NO.		
FILE NAME		
ADD FILE NAME		

PLOT DATE = 04/06  
 FILE NAME = Z9105RPLN1  
 PLOT SCALE = 1/20  
 USER NAME = CHRLIN