


STAGING TYPICALS

(SN 098-0015)

F.A.P. RTE.	SECTION	COUNTY	TOTAL SHEETS	SHEET NO.
*	**	***	17	12
STA.		TO STA.		
FED. ROAD DIST. NO.	ILLINOIS	FED. AID PROJECT		
=FAP 646 & FAP 638 *=101BY-D & 137-1B-D ****=WHITESIDE & HENRY				


STAGE 1

NORTHBOUND LANES

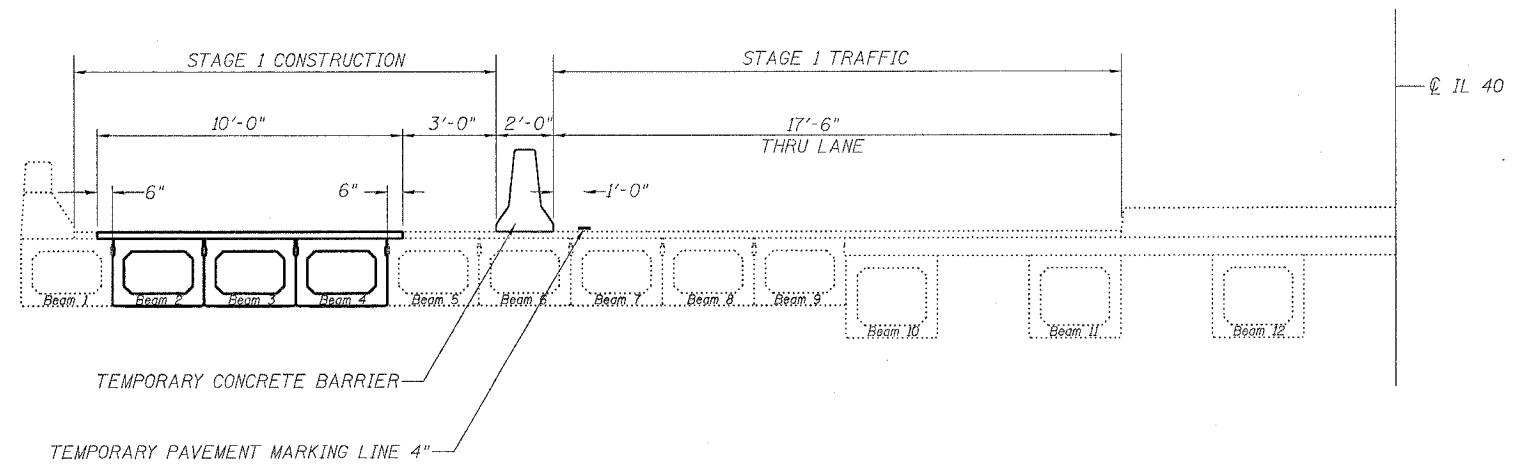

STAGE 2

NORTHBOUND LANES

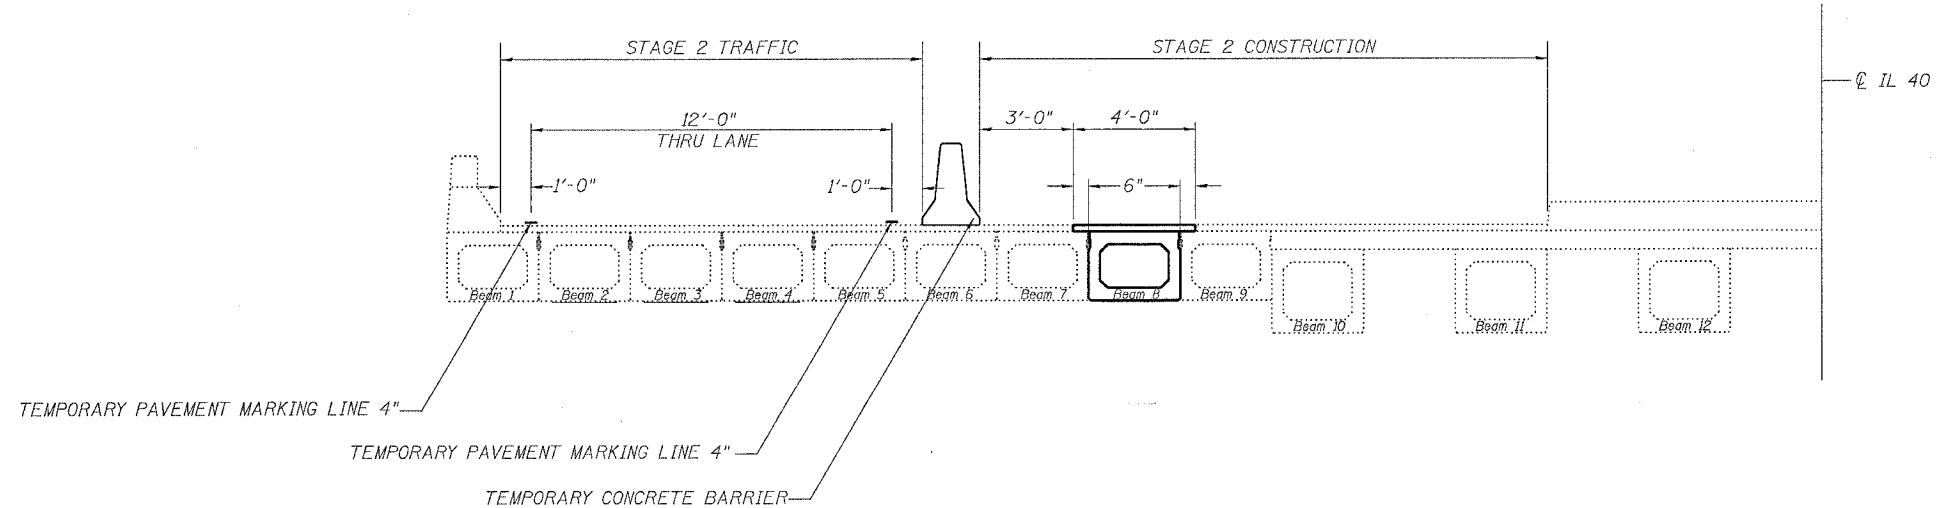

REVISIONS	
NAME	DATE

ILLINOIS DEPARTMENT OF TRANSPORTATION

SCALE: VERT. _____
 HORIZ. _____
 DATE _____

DRAWN BY _____
 CHECKED BY _____

PLOT DATE = Mon Jul 10 10:50:00 2005
 FILE NAME = c:\projects\221686\dl1686.dgn
 PLOT SCALE = 30.0000 / IN.
 USER NAME = gprj