




F.A.I. RTE.	SECTION	COUNTY	TOTAL SHEETS	SHEET NO.
39	(50-1VB)I-3	LASALLE	16	5
FED. ROAD DIST. NO.		ILLINOIS	NON-FED. AID PROJECT	

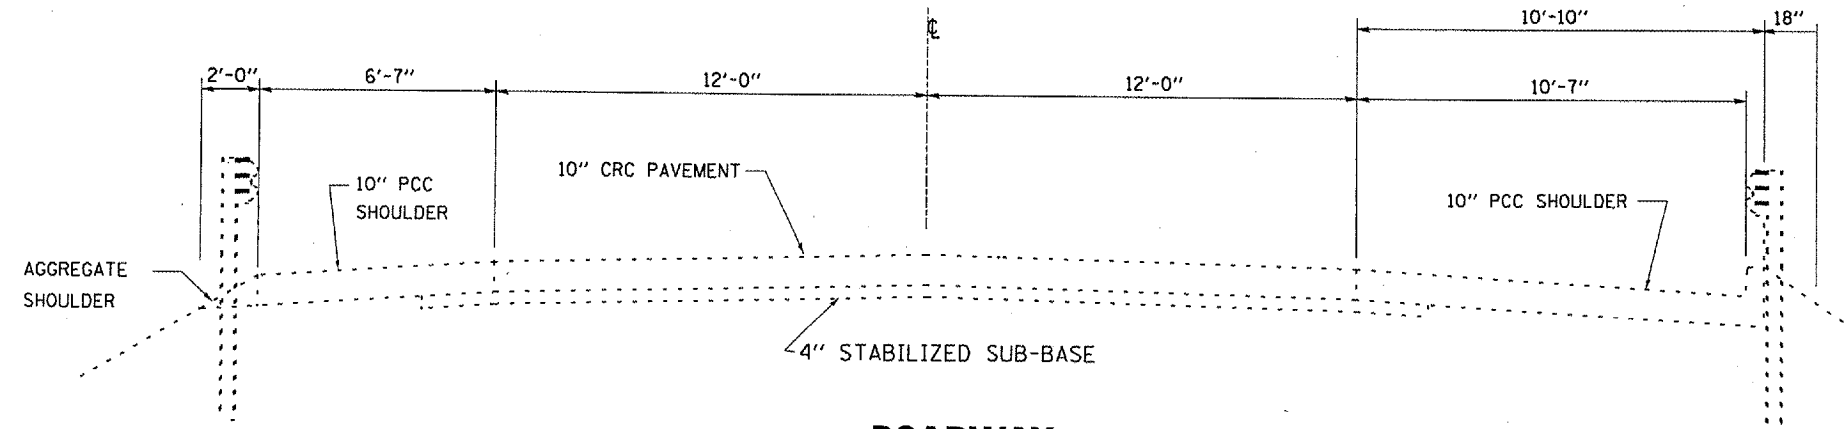

ROADWAY
LOOKING WITH DIRECTION OF TRAFFIC

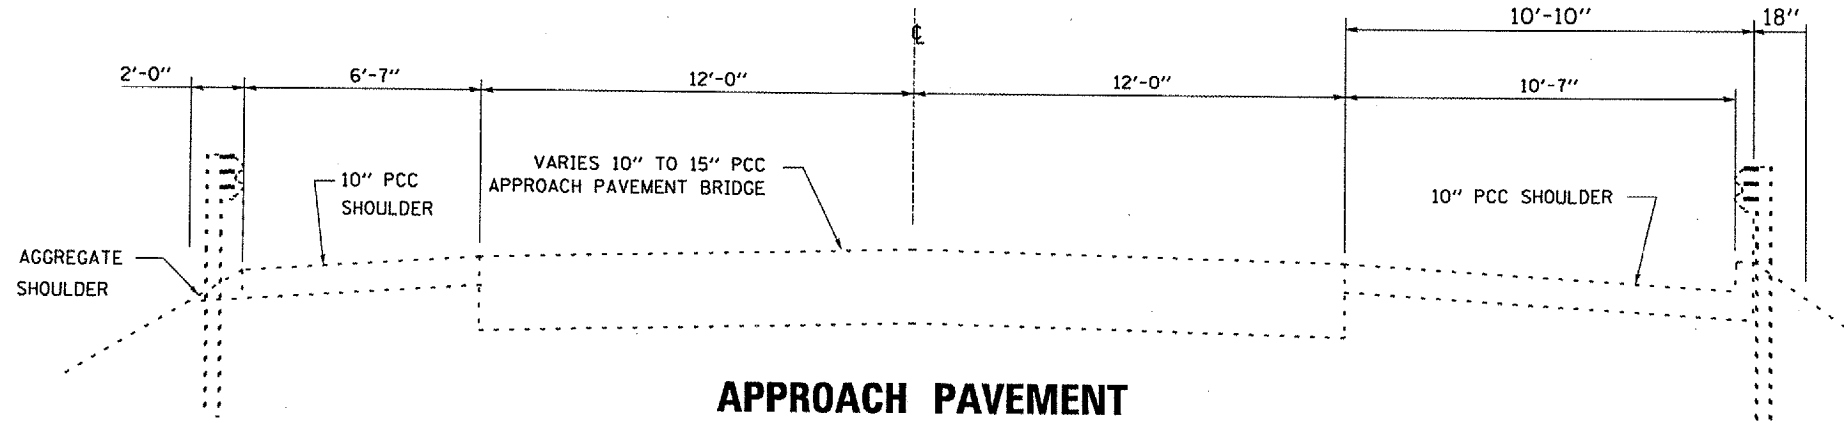

APPROACH PAVEMENT
LOOKING WITH DIRECTION OF TRAFFIC

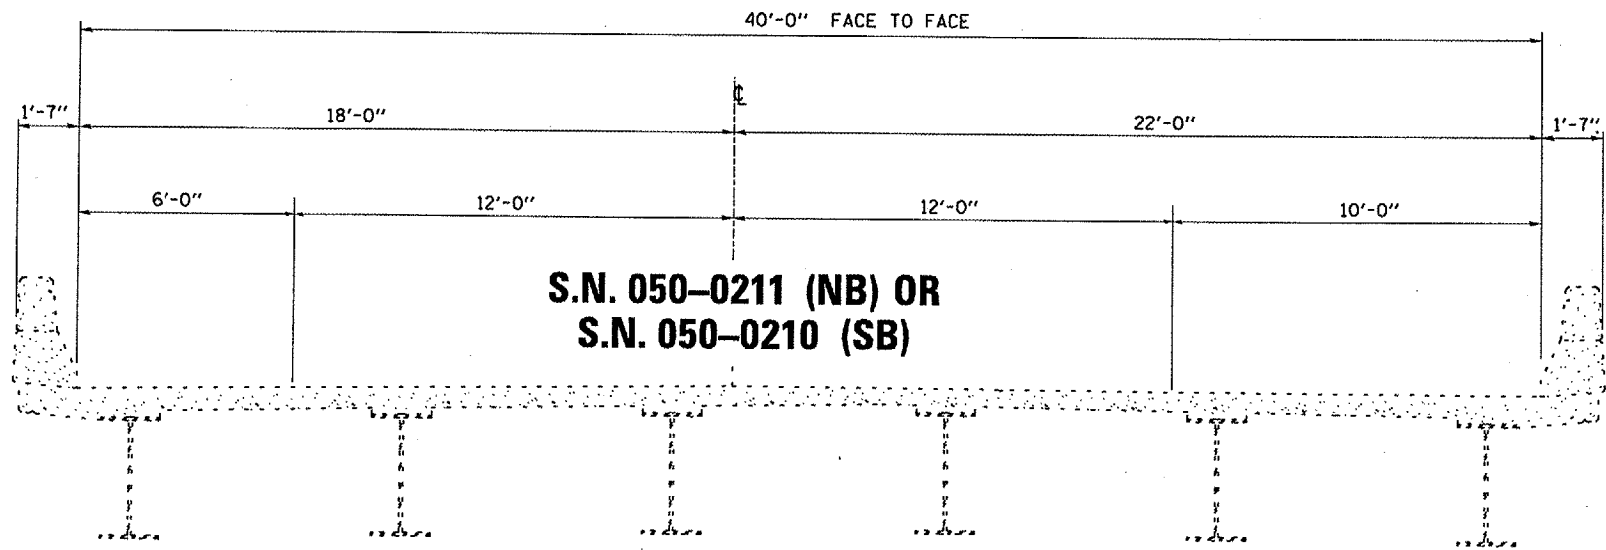

STRUCTURE
LOOKING WITH DIRECTION OF TRAFFIC

REVISIONS	
NAME	DATE

ILLINOIS DEPARTMENT OF TRANSPORTATION
TYPICAL SECTIONS
F.A.I. ROUTE 39 OVER NORFOLK SOUTHERN RAILROAD
F.A.I. ROUTE 39 SECTION: (50-1VB)I-3
LASALLE COUNTY
STA. 565+86.08

Date: 05/09/2006
File: c:\projects\smc\m07\sm303\dwg\115.dgn