



F.A.I. RTE.	SECTION	COUNTY	TOTAL SHEETS	SHEET NO.
39	(50-1VB)I-3	LASALLE	16	13
FED. ROAD DIST. NO.	ILLINOIS	NON-FED. AID PROJECT		

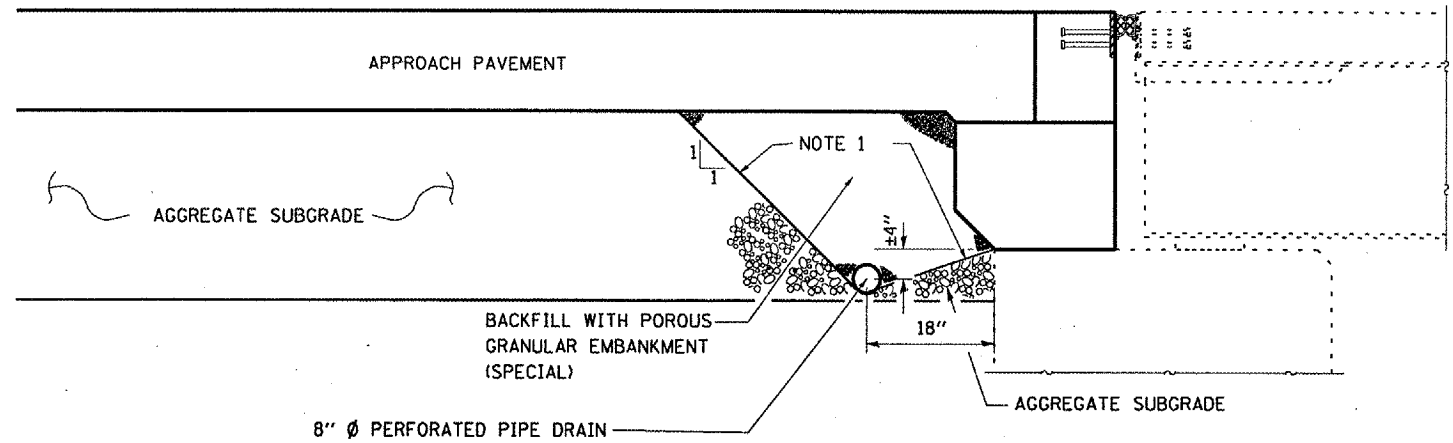


NOTE 1: GEOTECHNICAL FABRIC FOR GROUND STABILIZATION

SECTION G-G

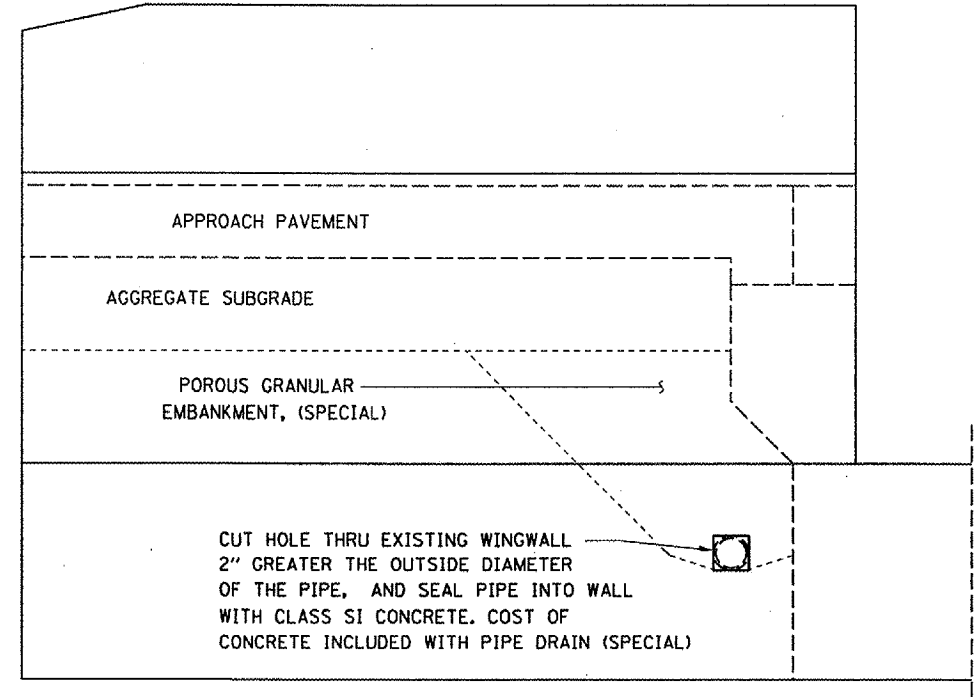

CUT HOLE THRU EXISTING WINGWALL 2" GREATER THE OUTSIDE DIAMETER OF THE PIPE, AND SEAL PIPE INTO WALL WITH CLASS SI CONCRETE. COST OF CONCRETE INCLUDED WITH PIPE DRAIN (SPECIAL)

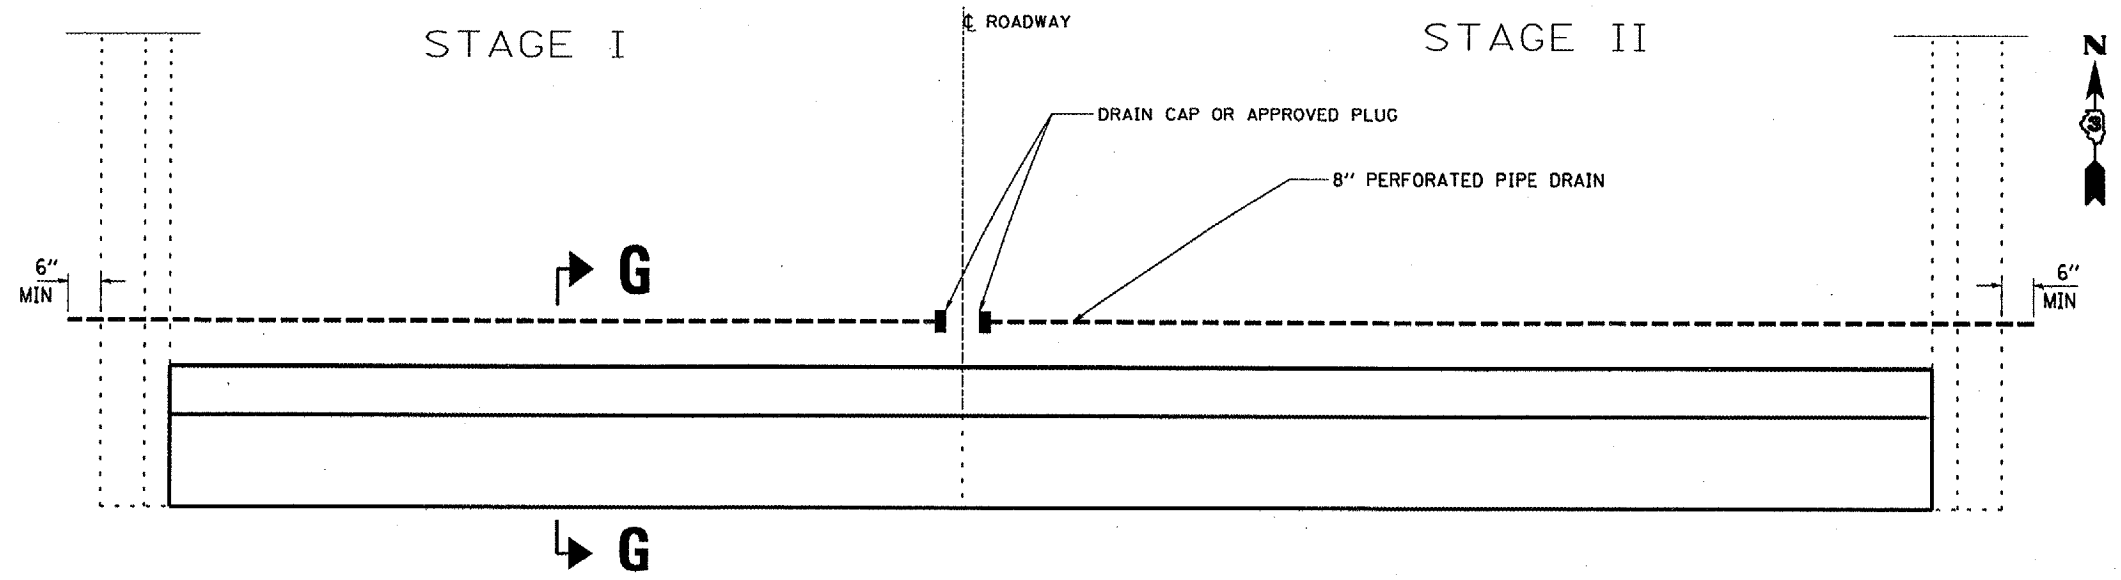

PLAN

NOTE: DETAILS SHOWN FOR NORTHBOUND STRUCTURE "ONLY"  
SOUTHBOUND STRUCTURE SAME THROUGH ROTATION

REVISIONS	
NAME	DATE

ILLINOIS DEPARTMENT OF TRANSPORTATION  
**PIPE DRAIN DETAILS**  
F.A.I. ROUTE 39 OVER NORFOLK SOUTHERN RAILROAD  
F.A.I. ROUTE 39 SECTION: (50-1VB)I-3  
LASALLE COUNTY  
STA. 565 + 86.08

Date: 05/09/2006  
File: c:\pro\jects\cma\m07\cm\037\drain1a.dgn