

F.A.S. RTE.	SECTION	COUNTY	TOTAL SHEETS	SHEET NO.
1671	*	DOUGLAS	181	12

STA. TO STA.


FED. ROAD DIST. NO. ILLINOIS FED. AID PROJECT

• 1445BR-2 & 22VBR-1

(E) EXISTING TYPICAL CROSS SECTION

STRUCTURE NO. 021-0013

STATION TO STATION
① 1150+88.90 1156+83.89 ①

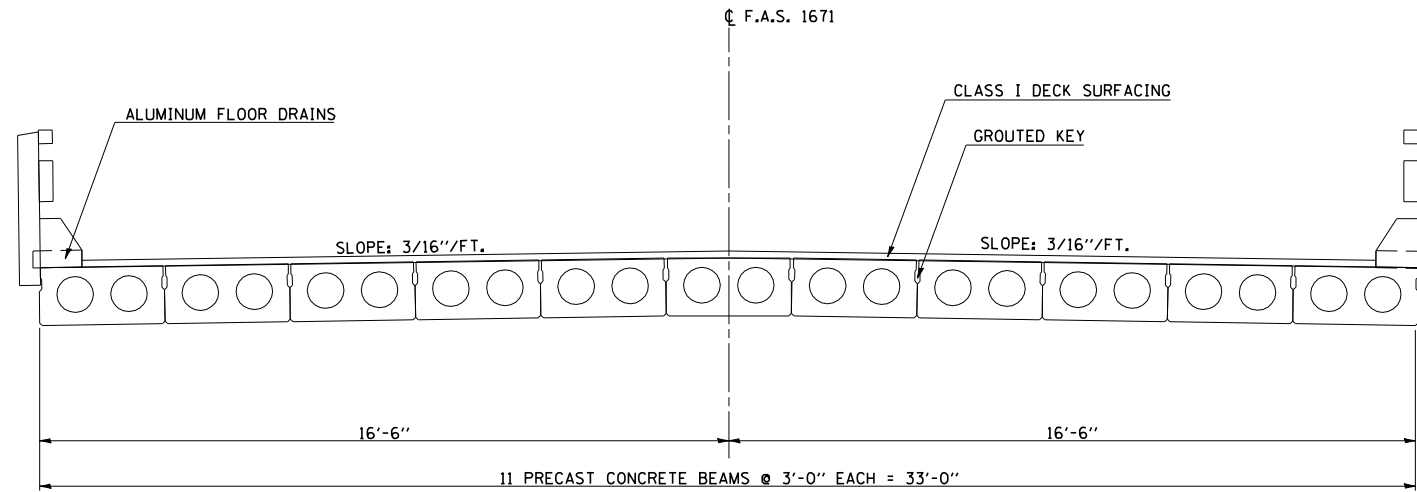

PLOT DATE = 7/10/2006
FILE NAME = c:\projects\05202 (v8)\70258\typical.dgn
PLOT SCALE = 42.3529' / IN.
USER NAME = piersebr

ILLINOIS DEPARTMENT OF TRANSPORTATION
EXISTING TYPICAL CROSS SECTIONS
F.A.S. 1671 (U.S. ROUTE 45)
SECTION 1445BR-2 & 22VBR-1
DOUGLAS COUNTY
SCALE: NOT TO SCALE DRAWN BY: B.B.P.
DATE: 06/07/06 CHECKED BY: C.R.G.