


F.A.S. RTE.	SECTION	COUNTY	TOTAL SHEETS	SHEET NO.
1671	*	DOUGLAS	181	26
STA.		TO STA.		
FED. ROAD DIST. NO.	ILLINOIS	FED. AID PROJECT		
• 144SBR-2 & 22VBR-1				

## SPECIAL DETAIL FOR TRAFFIC CONTROL & PROTECTION FOR TEMPORARY DETOUR

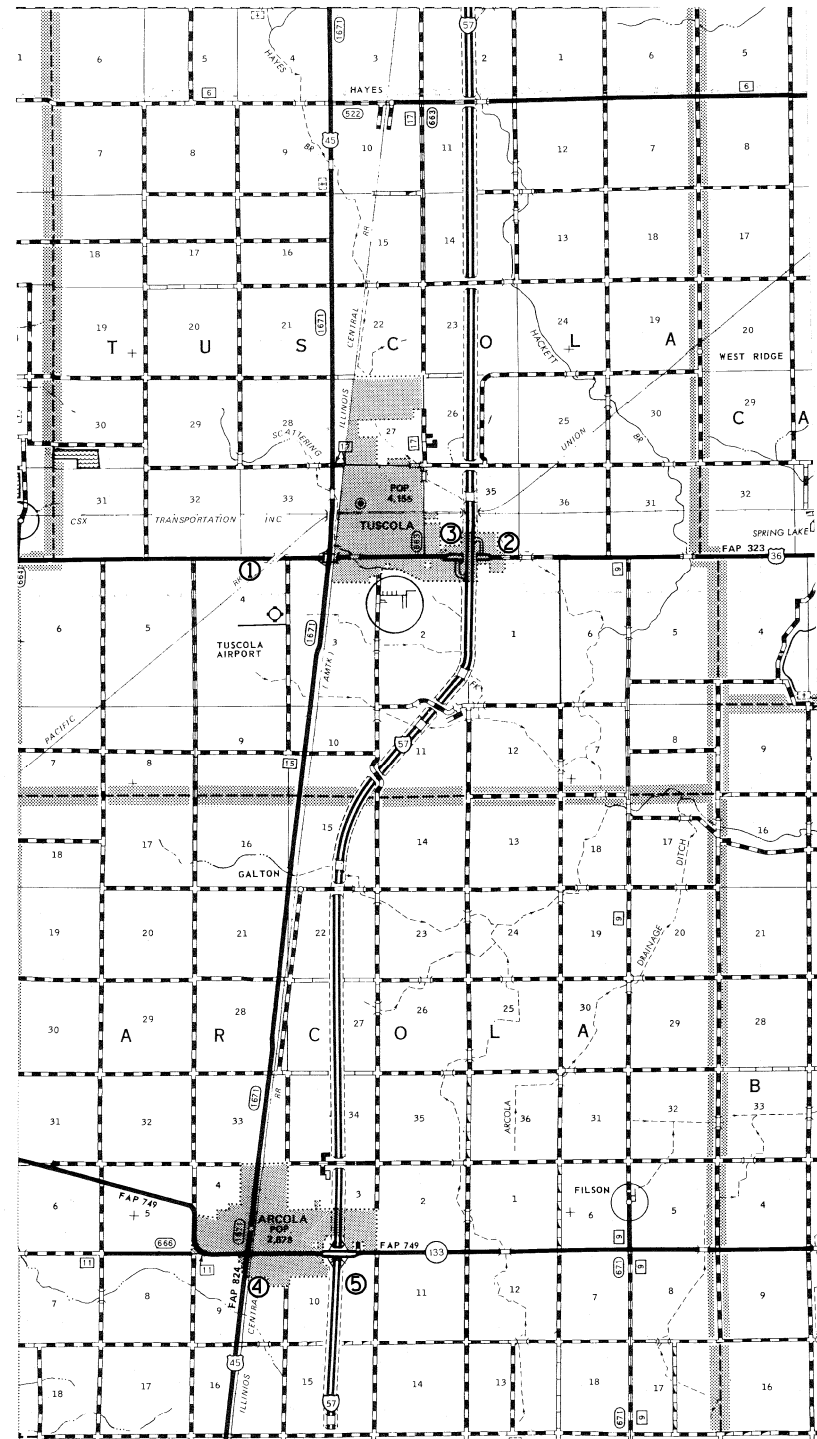

MESSAGE BOARD NO.	PLACEMENT OF MESSAGE BOARDS	SUGGESTED ORDER OF MESSAGES	
1	E. B. ON U. S. 36 APPROX. 1000 FT. WEST OF UPRR SUBWAY	U. S. 36 CLOSED AHEAD	11:00 PM TO 5:00 AM
2	W. B. ON U. S. 36 APPROX. 1/4 MILE EAST OF I-57	U. S. 36 CLOSED 1 1/2 MILES	11:00 PM TO 5:00 AM
3	S. B. ON I-57 APPROX. 1/4 MILE NORTH OF TUSCOLA OFF RAMP	WEST U. S. 36 CLOSED AT U. S. 45	11:00 PM TO 5:00 AM
4	N. B. ON U. S. 45 JUST SOUTH OF IL 133 INTERSECTION	U. S. 36 CLOSED UNDER U. S. 45	11:00 PM TO 5:00 AM
5	N. B. ON I-57 APPROX. 1/4 MILE SOUTH OF IL 133 INTERSECTION	U. S. 36 CLOSED UNDER U. S. 45	11:00 PM TO 5:00 AM

PLOT DATE = 7/10/2006  
 FILE NAME = G:\projects\0505202 (v8)\70258det\tdlls.dgn  
 USER NAME = pier.sombir

ILLINOIS DEPARTMENT OF TRANSPORTATION  
**SPECIAL DETAIL FOR TRAFFIC CONTROL  
& PROTECTION FOR TEMP. DETOUR**  
 F.A.S. ROUTE 1671 (U.S. ROUTE 45)  
 SECTION 144SBR-2 & 22VBR-1  
 DOUGLAS COUNTY  
 SCALE: NOT TO SCALE  
 DATE: 06/19/06  
 DRAWN BY: B.B.P.  
 CHECKED BY: C.R.G.