
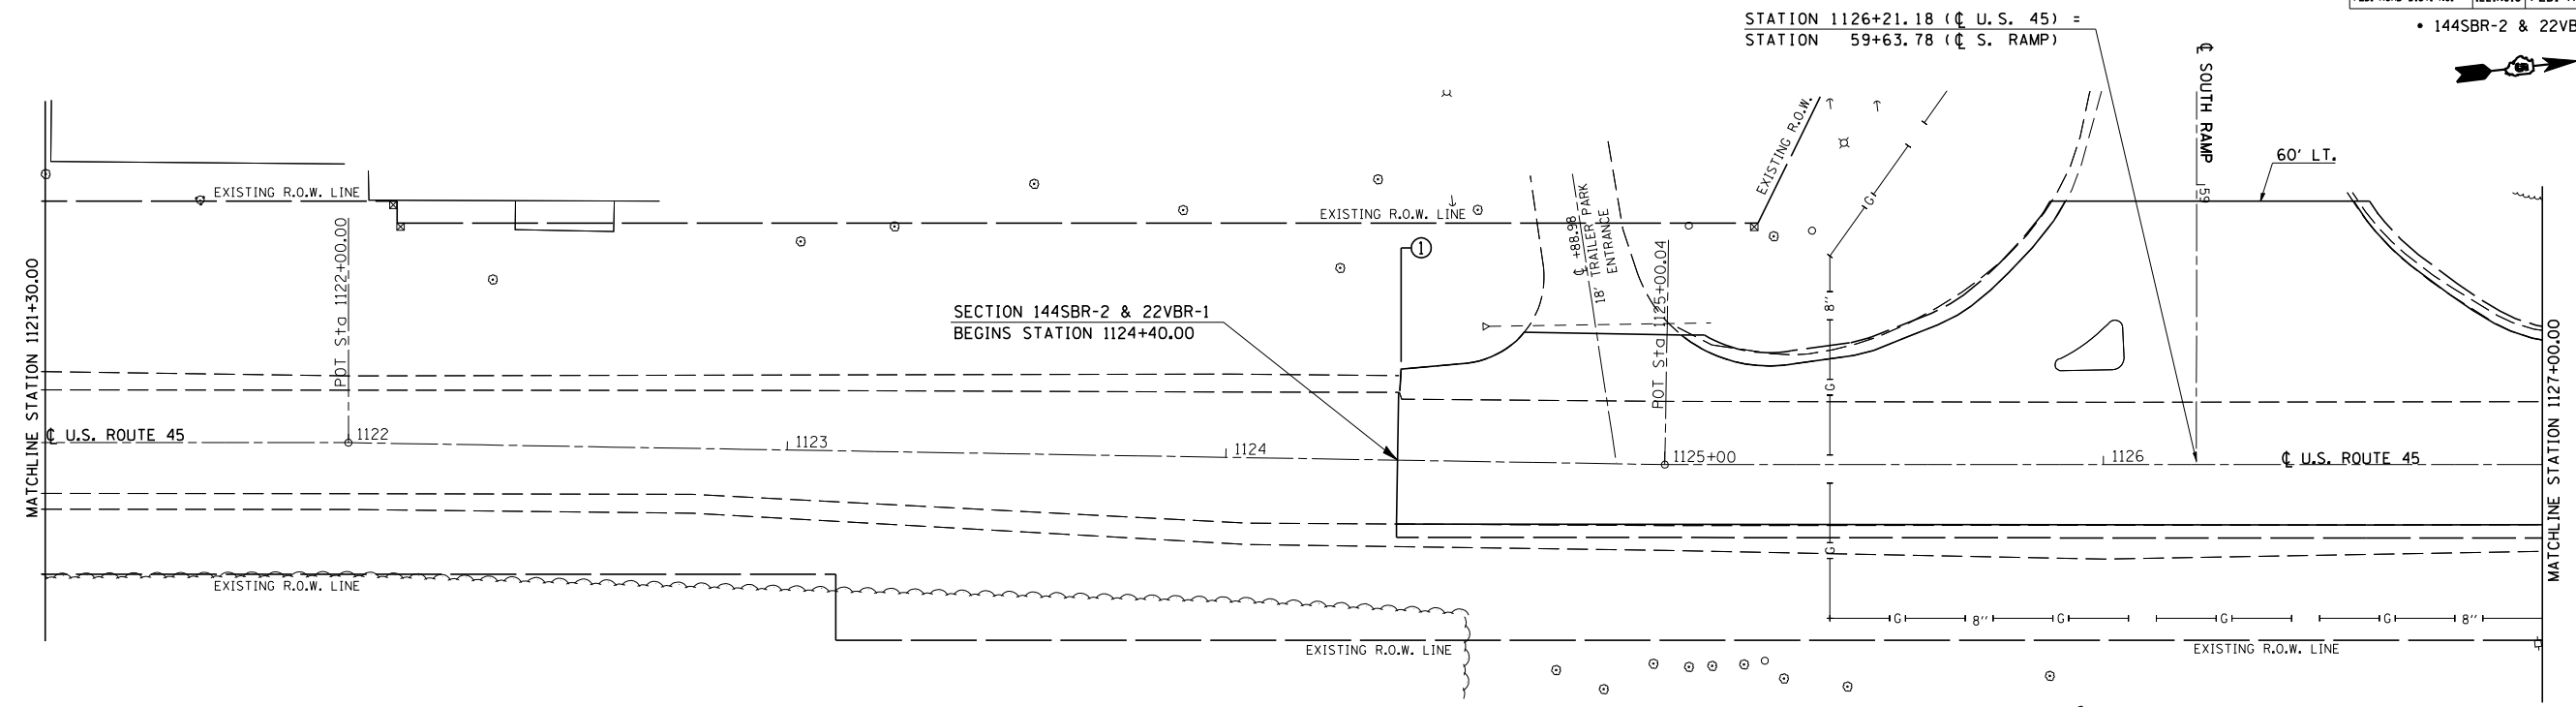


F.A.S. RTE.	SECTION	COUNTY	TOTAL SHEETS	SHEET NO.
1671	.	DOUGLAS	181	27
STA. 1121+00		TO STA. 1127+00		
FED. ROAD DIST. NO.		ILLINOIS FED. AID PROJECT		
• 144SBR-2 & 22VBR-1				

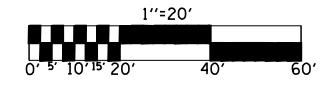

PLAN

SURVEYED	BY	DATE
PLOTTED		
NOTED		
NOTE BOOK NO.		
FILE NAME		

PROFILE

SURVEYED	BY	DATE
PLOTTED		
NOTED		
NOTE BOOK NO.		
FILE NAME		

PLOT DATE = 7/10/2006  
 FILE NAME = c:\projects\4505202 (v8)\pl&pr-20.dgn  
 PLOT SCALE = 42.3529' / IN.  
 USER NAME = craigre

