



F.A.S. RTE.	SECTION	COUNTY	TOTAL SHEETS	SHEET NO.
1671	*	DOUGLAS	181	28
STA. 1127+00		TO STA. 1133+00		
FED. ROAD DIST. NO.		ILLINOIS FED. AID PROJECT		
* 1445BR-2 & 22VBR-1				

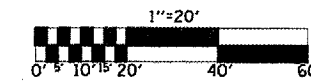

* RIM ELEVATION IS AT BASE OF CURB.

PLACE BITUMINOUS CURB FROM APPROACH PAVEMENT TO 5' PAST CATCH BASIN

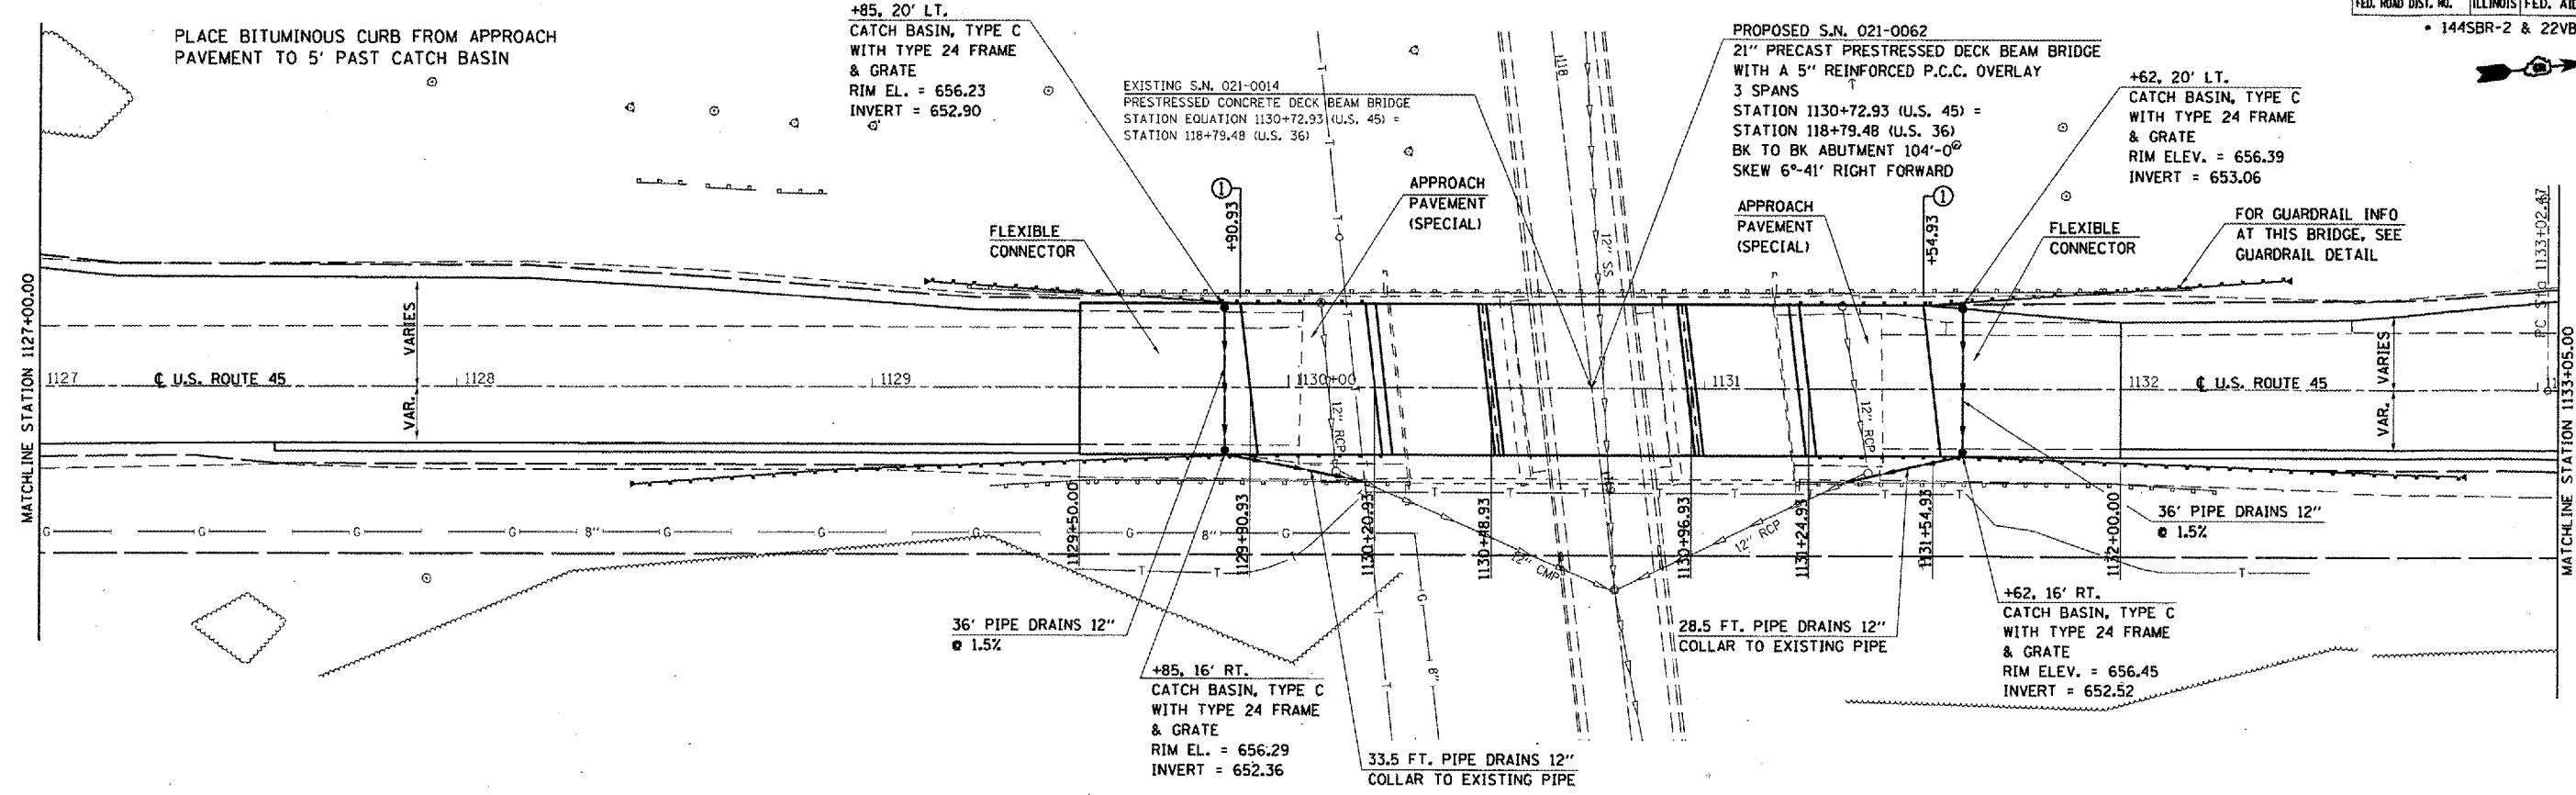

PLAN	DATE
BY	
DATE	
BY	
DATE	
BY	
DATE	

PROFILE	DATE
BY	
DATE	
BY	
DATE	
BY	
DATE	

PLOT DATE = 7/10/2006
 FILE NAME = c:\projects\4505202 (v8)\vp1&p-20.dgn
 PLOT SCALE = 42.3629 / IN.
 USER NAME = craigr

