
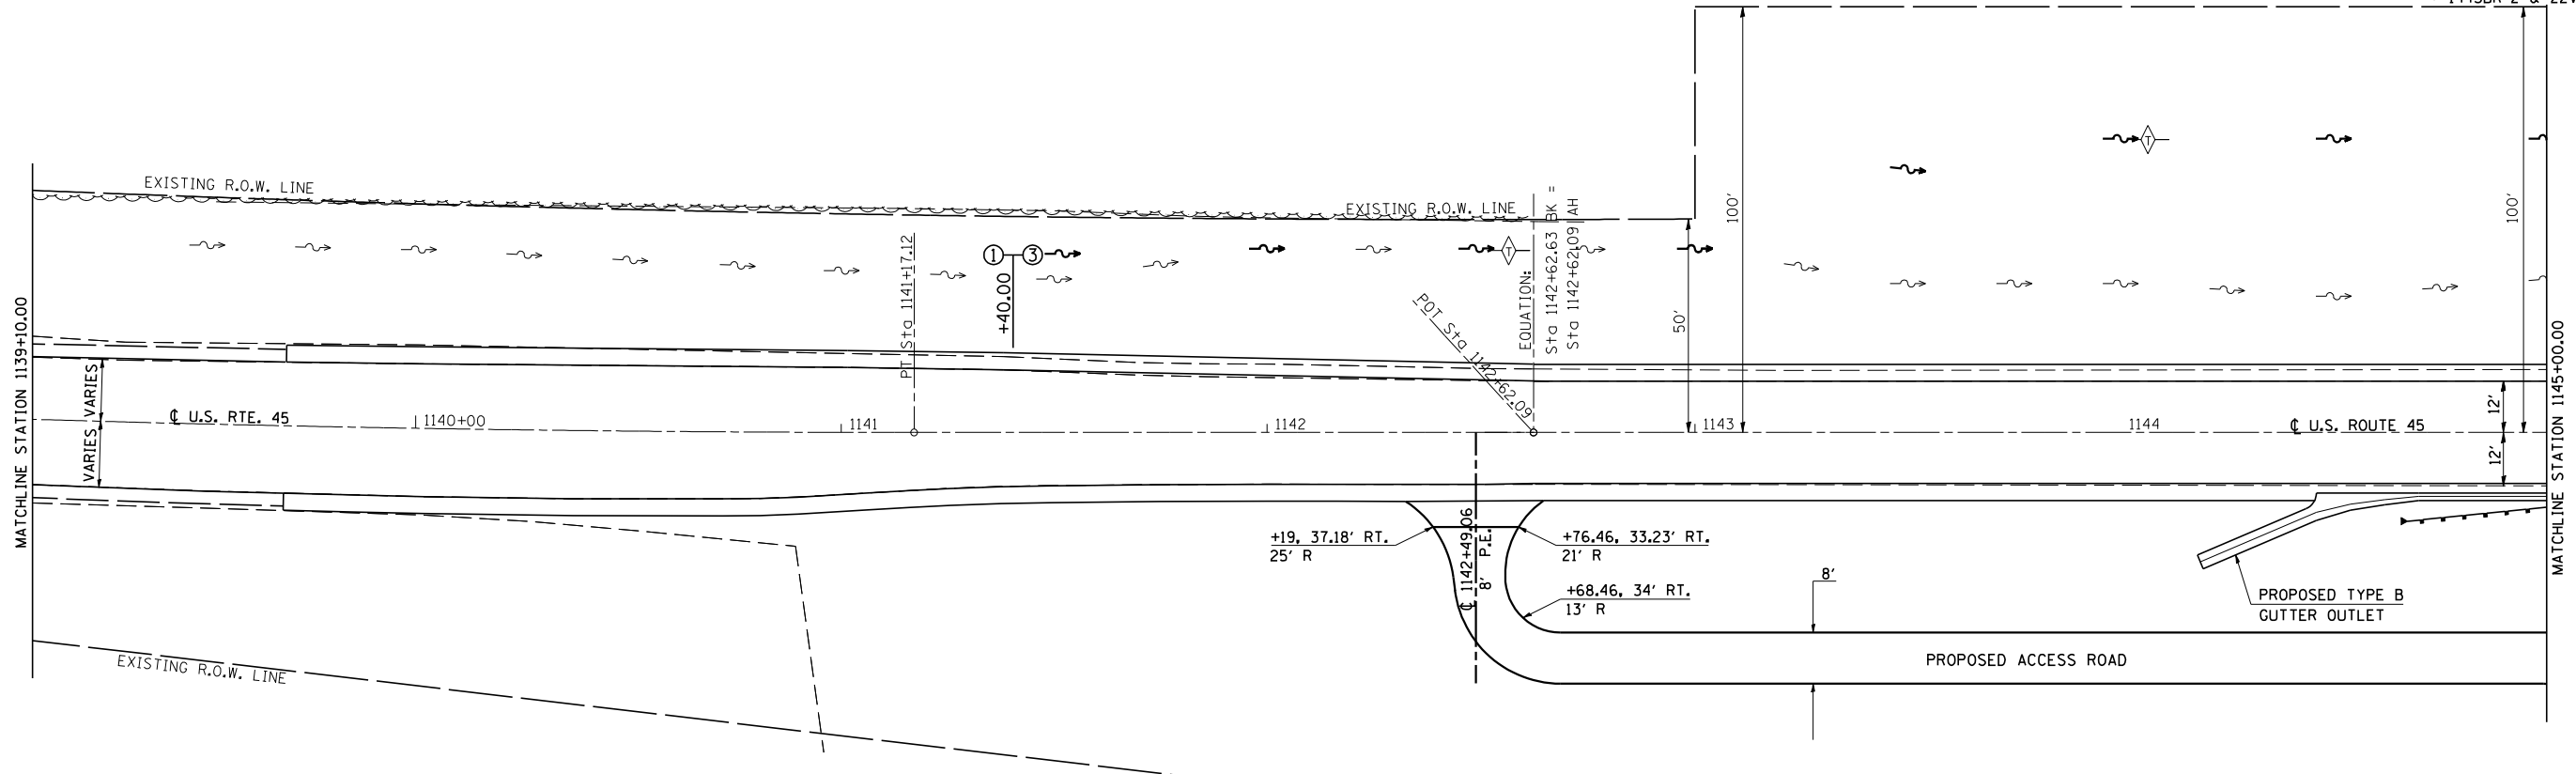


F.A.S. RTE. 1671	SECTION	COUNTY DOUGLAS	TOTAL SHEETS 181	SHEET NO. 30
STA. 1139+00	TO STA. 1145+00			
FED. ROAD DIST. NO.	ILLINOIS FED. AID PROJECT			
	• 1445BR-2 & 22VBR-1			

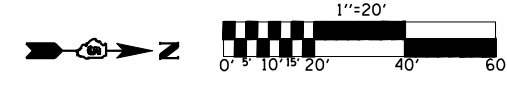

PLAN	SURVEYED	BY	DATE
	NOTED		
	CHECKED		
	BY		
	NO. OF WAY CHECKED		
	CADD FILE NAME		

PROFILE	SURVEYED	BY	DATE
	NOTED		
	CHECKED		
	BY		
	NO. OF WAY CHECKED		
	STRUCTURE NOTATIONS CHKD		

PLOT DATE = 7/10/2006
 FILE NAME = c:\projects\505202 (v8)\pl&pr\20.dgn
 PLOT SCALE = 42.3529' / IN.
 USER NAME = craigr

