



| F.A.S. RTE. | SECTION | COUNTY | TOTAL SHEETS | SHEET NO. |
|---------------------|---------|---------------------------|--------------|-----------|
| 1671 | | DOUGLAS | 181 | 31 |
| STA. 1145+00 | | TO STA. 1151+00 | | |
| FED. ROAD DIST. NO. | | ILLINOIS FED. AID PROJECT | | |
| 144SBR-2 & 22VBR-1 | | | | |

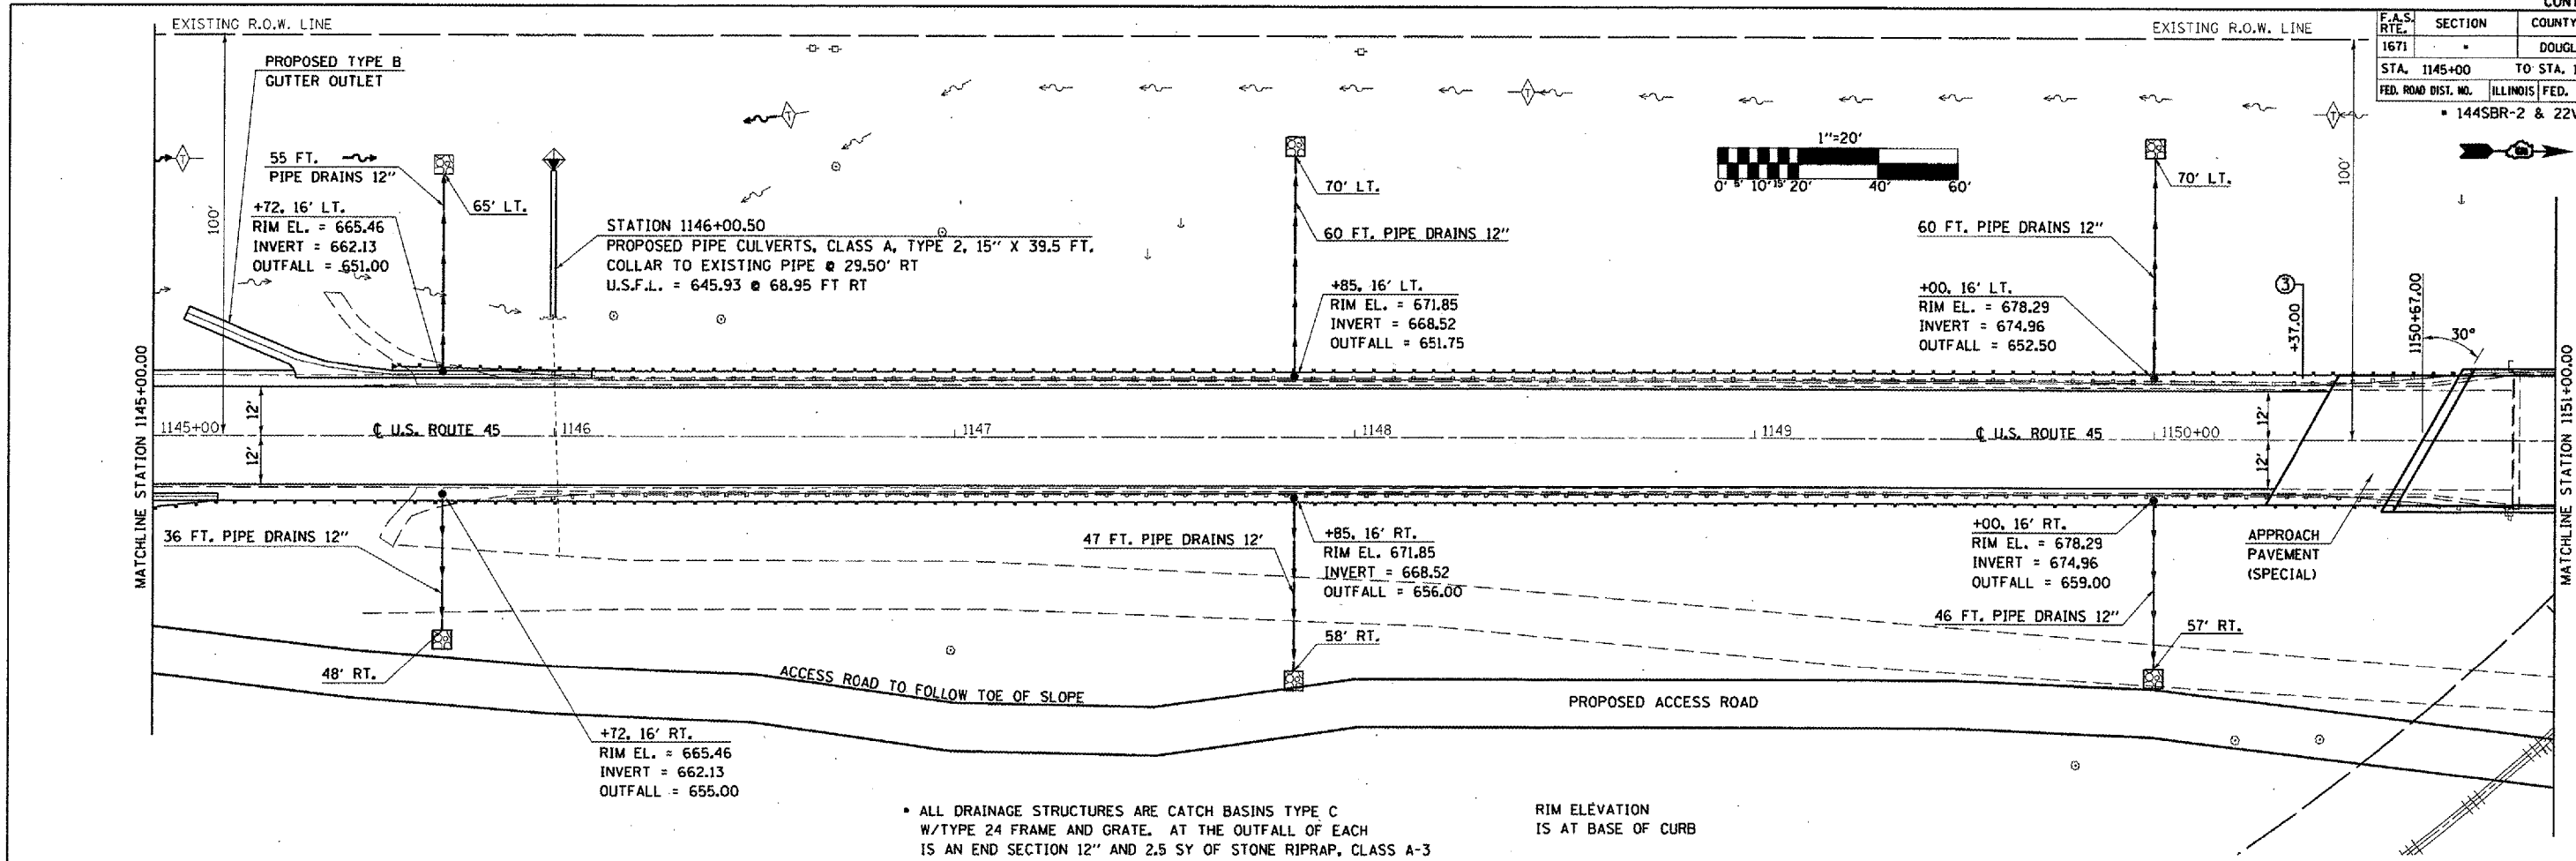

• ALL DRAINAGE STRUCTURES ARE CATCH BASINS TYPE C W/TYPE 24 FRAME AND GRATE. AT THE OUTFALL OF EACH IS AN END SECTION 12" AND 2.5 SY OF STONE RIPRAP, CLASS A-3

RIM ELEVATION IS AT BASE OF CURB

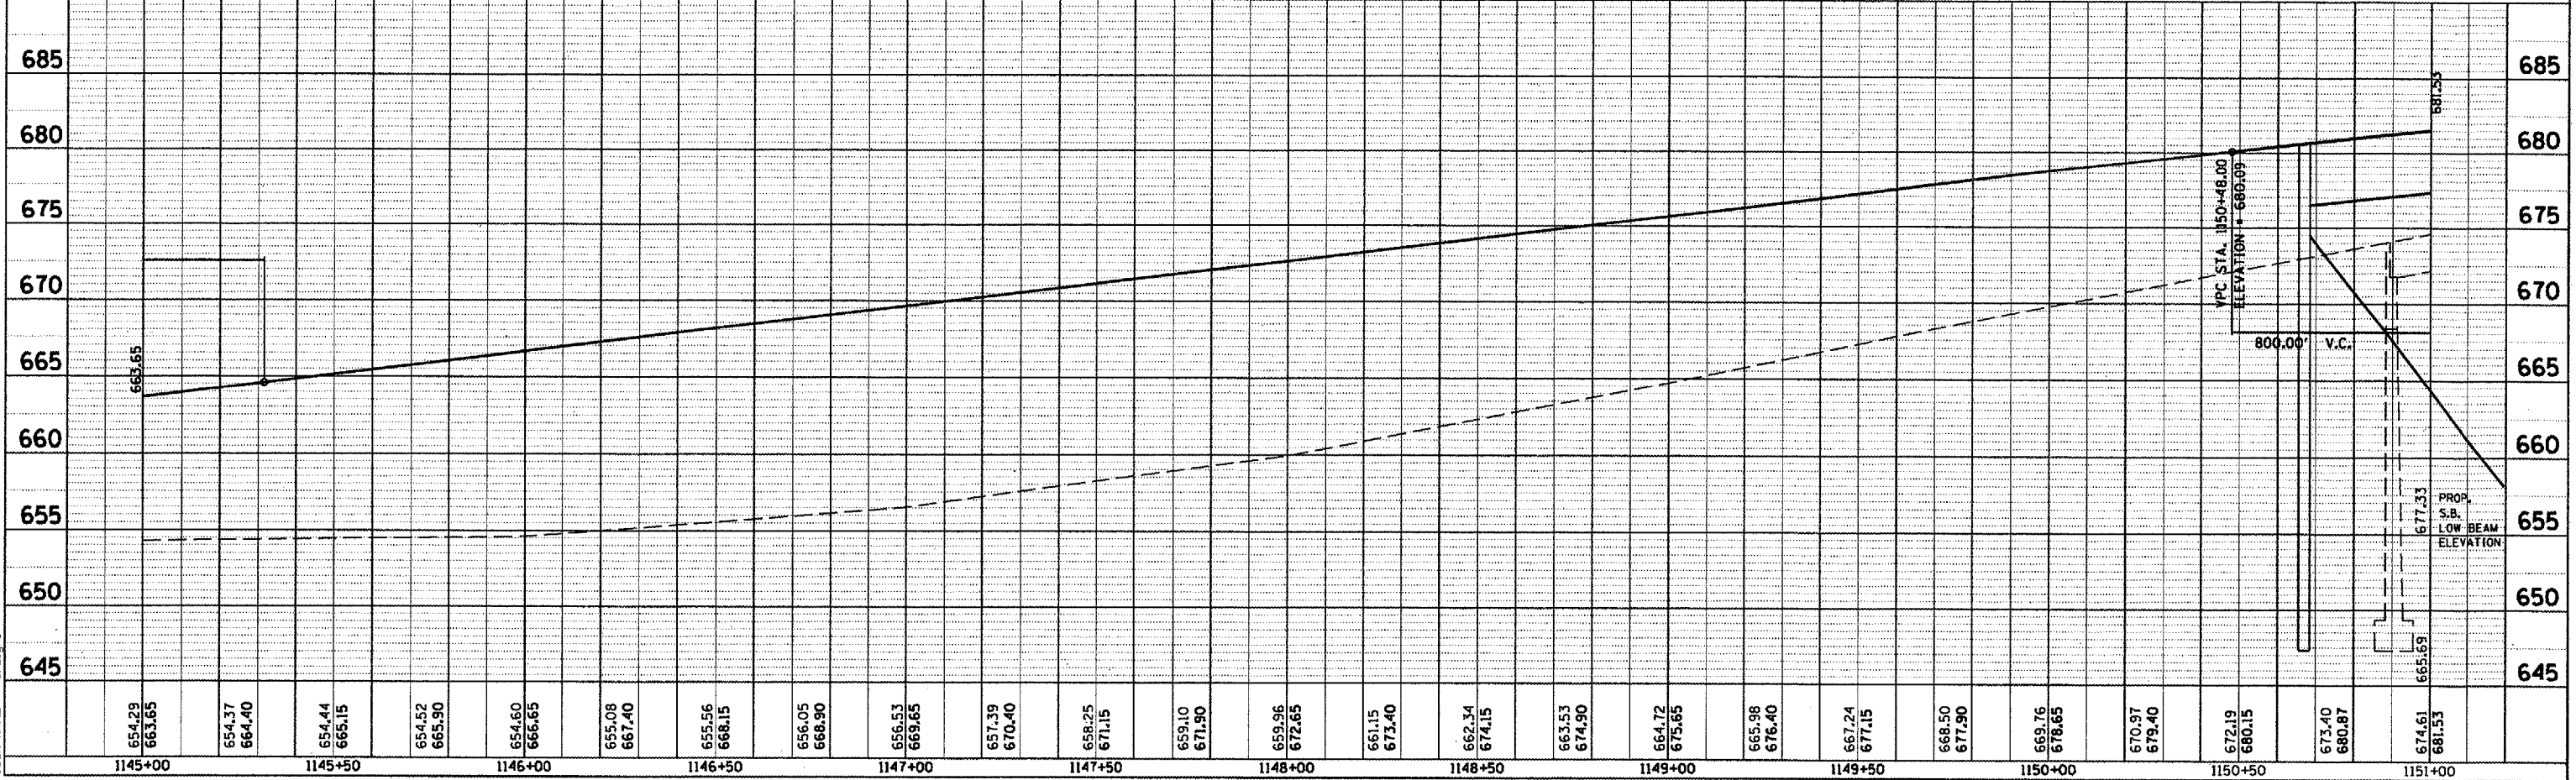

| | |
|----------------|--|
| DATE | |
| BY | |
| PROF. SURVEYED | |
| PLOTTED | |
| REVISIONS | |
| NO. / DATE | |
| NOTE BOOK | |
| NO. | |
| FILE NAME | |

| | |
|------------------|--|
| DATE | |
| BY | |
| PROFILE SURVEYED | |
| PLOTTED | |
| REVISIONS | |
| NO. / DATE | |
| NOTE BOOK | |
| NO. | |
| FILE NAME | |

PLOT DATE = 7/10/2006
 FILE NAME = c:\p\proj\1145+00\1145+00.dgn
 PLOT SCALE = 42.3529' / IN.
 USER NAME = craigre