
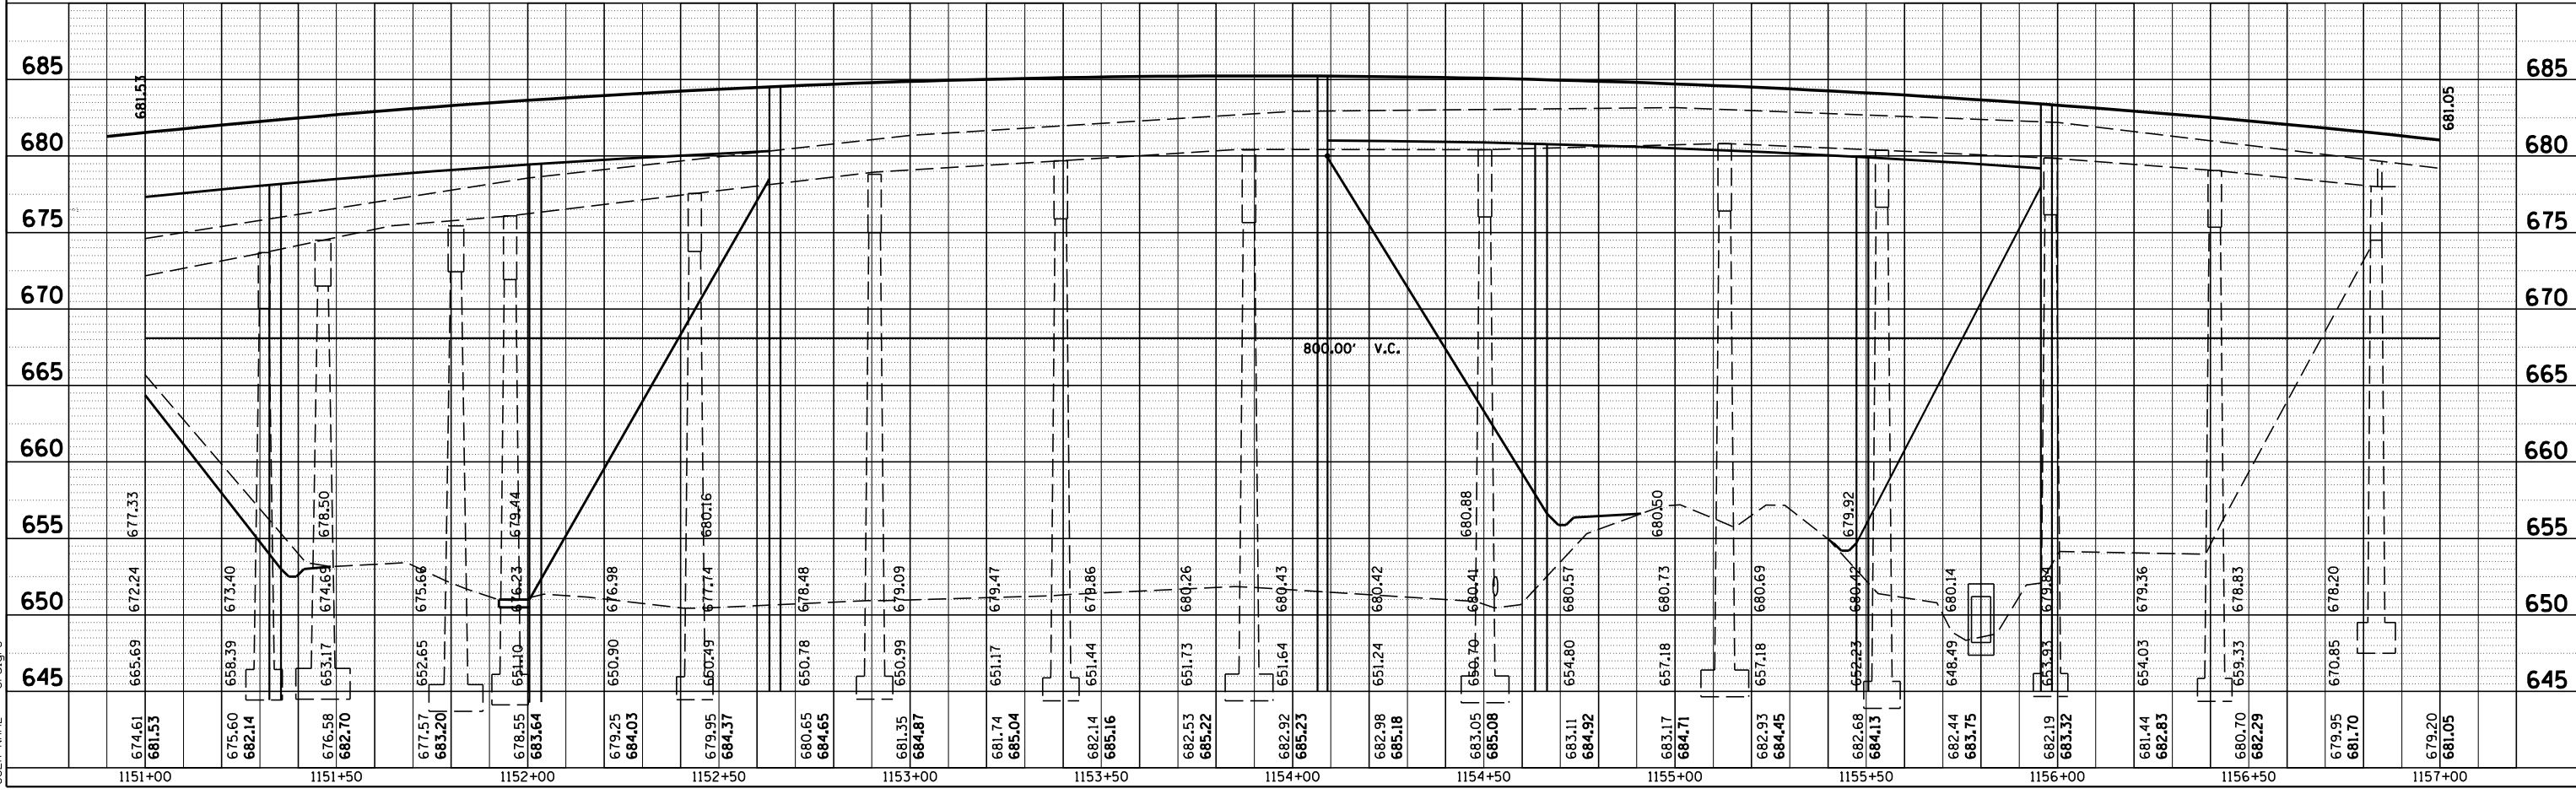
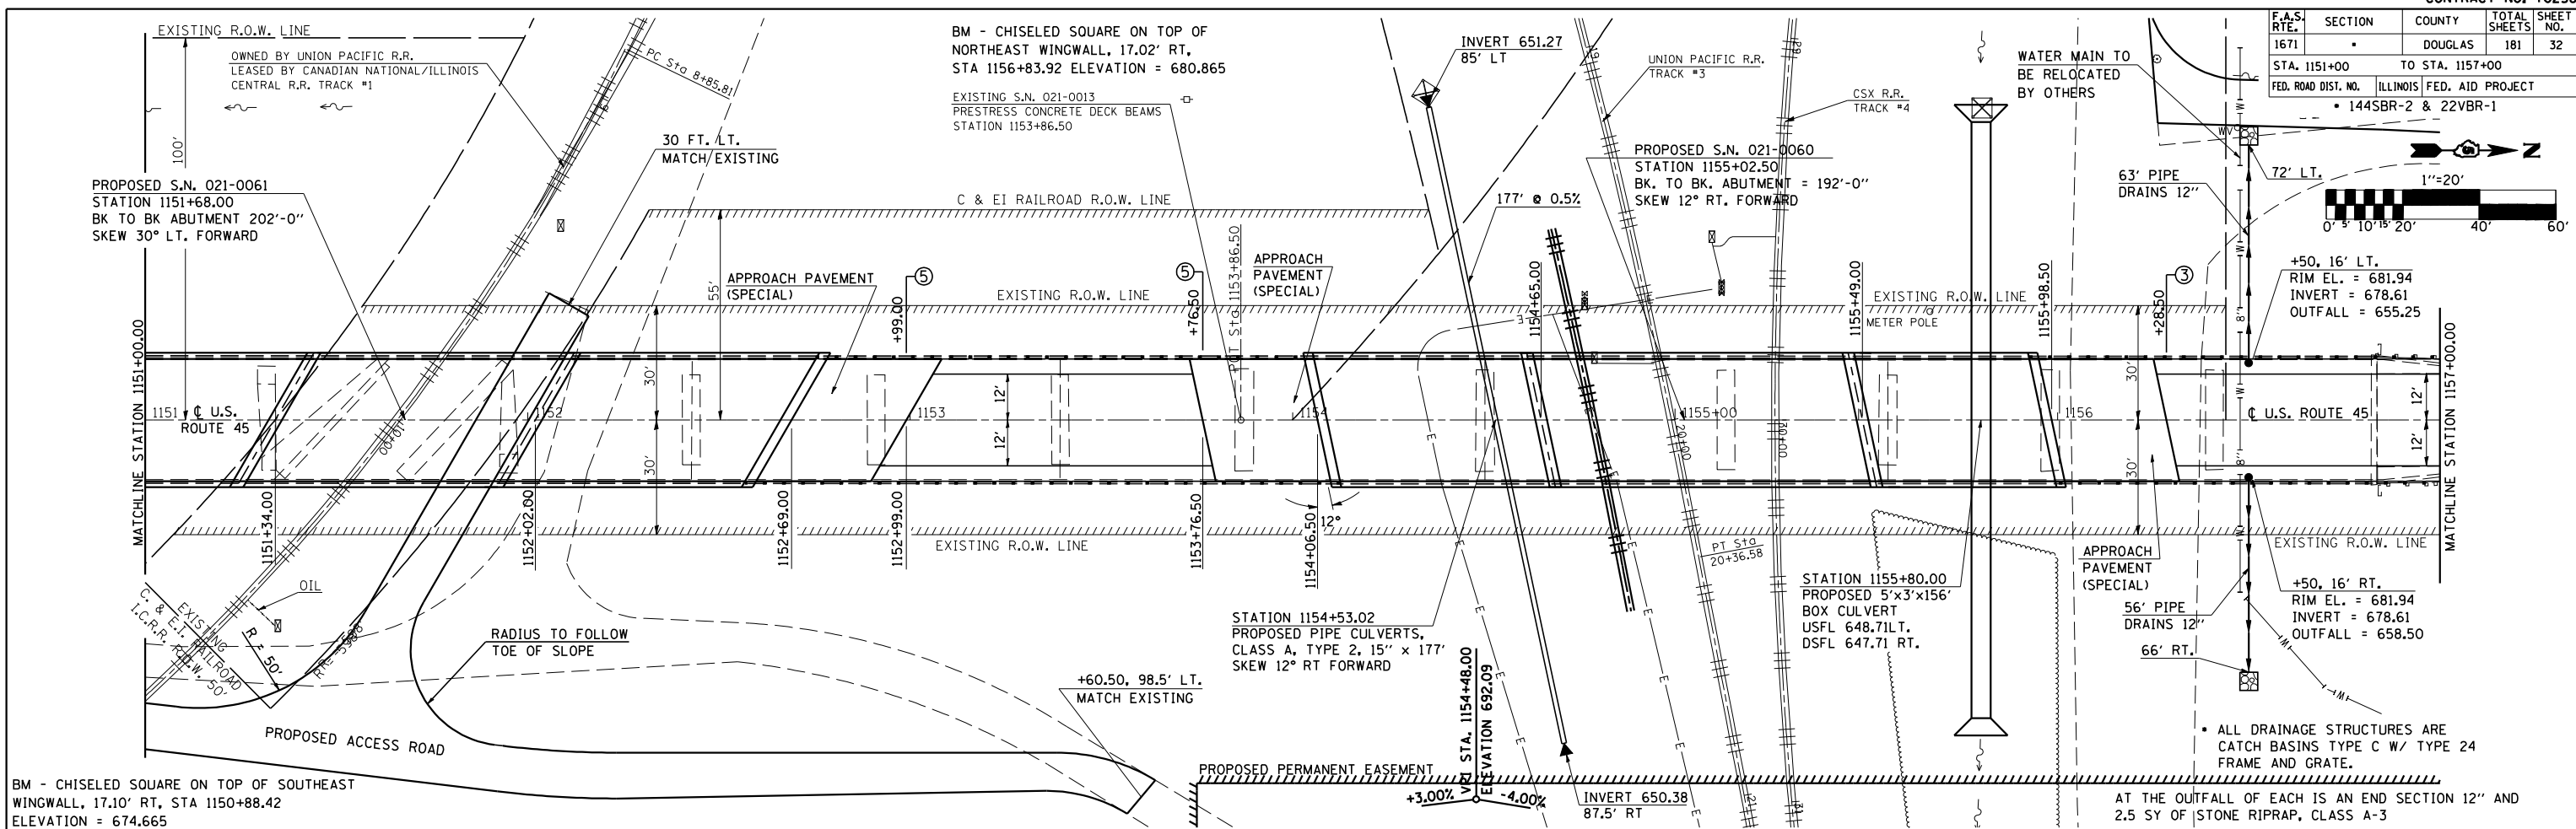


F.A.S. RTE.	SECTION	COUNTY	TOTAL SHEETS	SHEET NO.
1671		DOUGLAS	181	32
STA. 1151+00 TO STA. 1157+00		ILLINOIS FED. AID PROJECT		
FED. ROAD DIST. NO.		• 1445BR-2 & 22VBR-1		

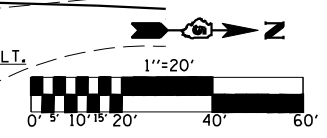

PLAN	DATE
SURVEYED	
PLOTTED	
CHECKED	
NO. OF WAY CHECKED	
CADD FILE NAME	

PROFILE	DATE
SURVEYED	
PLOTTED	
CHECKED	
NO. OF WAY CHECKED	
STRUCTURE NOTATIONS CHKD	

PLOT DATE = 7/10/2006
 FILE NAME = c:\projects\4505202 (v8)\pl&pr20.dgn
 PLOT SCALE = 42.3529 / IN.
 USER NAME = craigre