



F.A.S. RTE.	SECTION	COUNTY	TOTAL SHEETS	SHEET NO.
1671	.	DOUGLAS	181	56
STA. 1138+50.57		TO STA. 1144+35.00		
FED. ROAD DIST. NO.	ILLINOIS	FED. AID PROJECT		

• 144SBR-2 & 22VBR-1

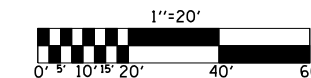

SEC. 33, T. 16 N., R. 8 E. OF THE 3rd P.M.

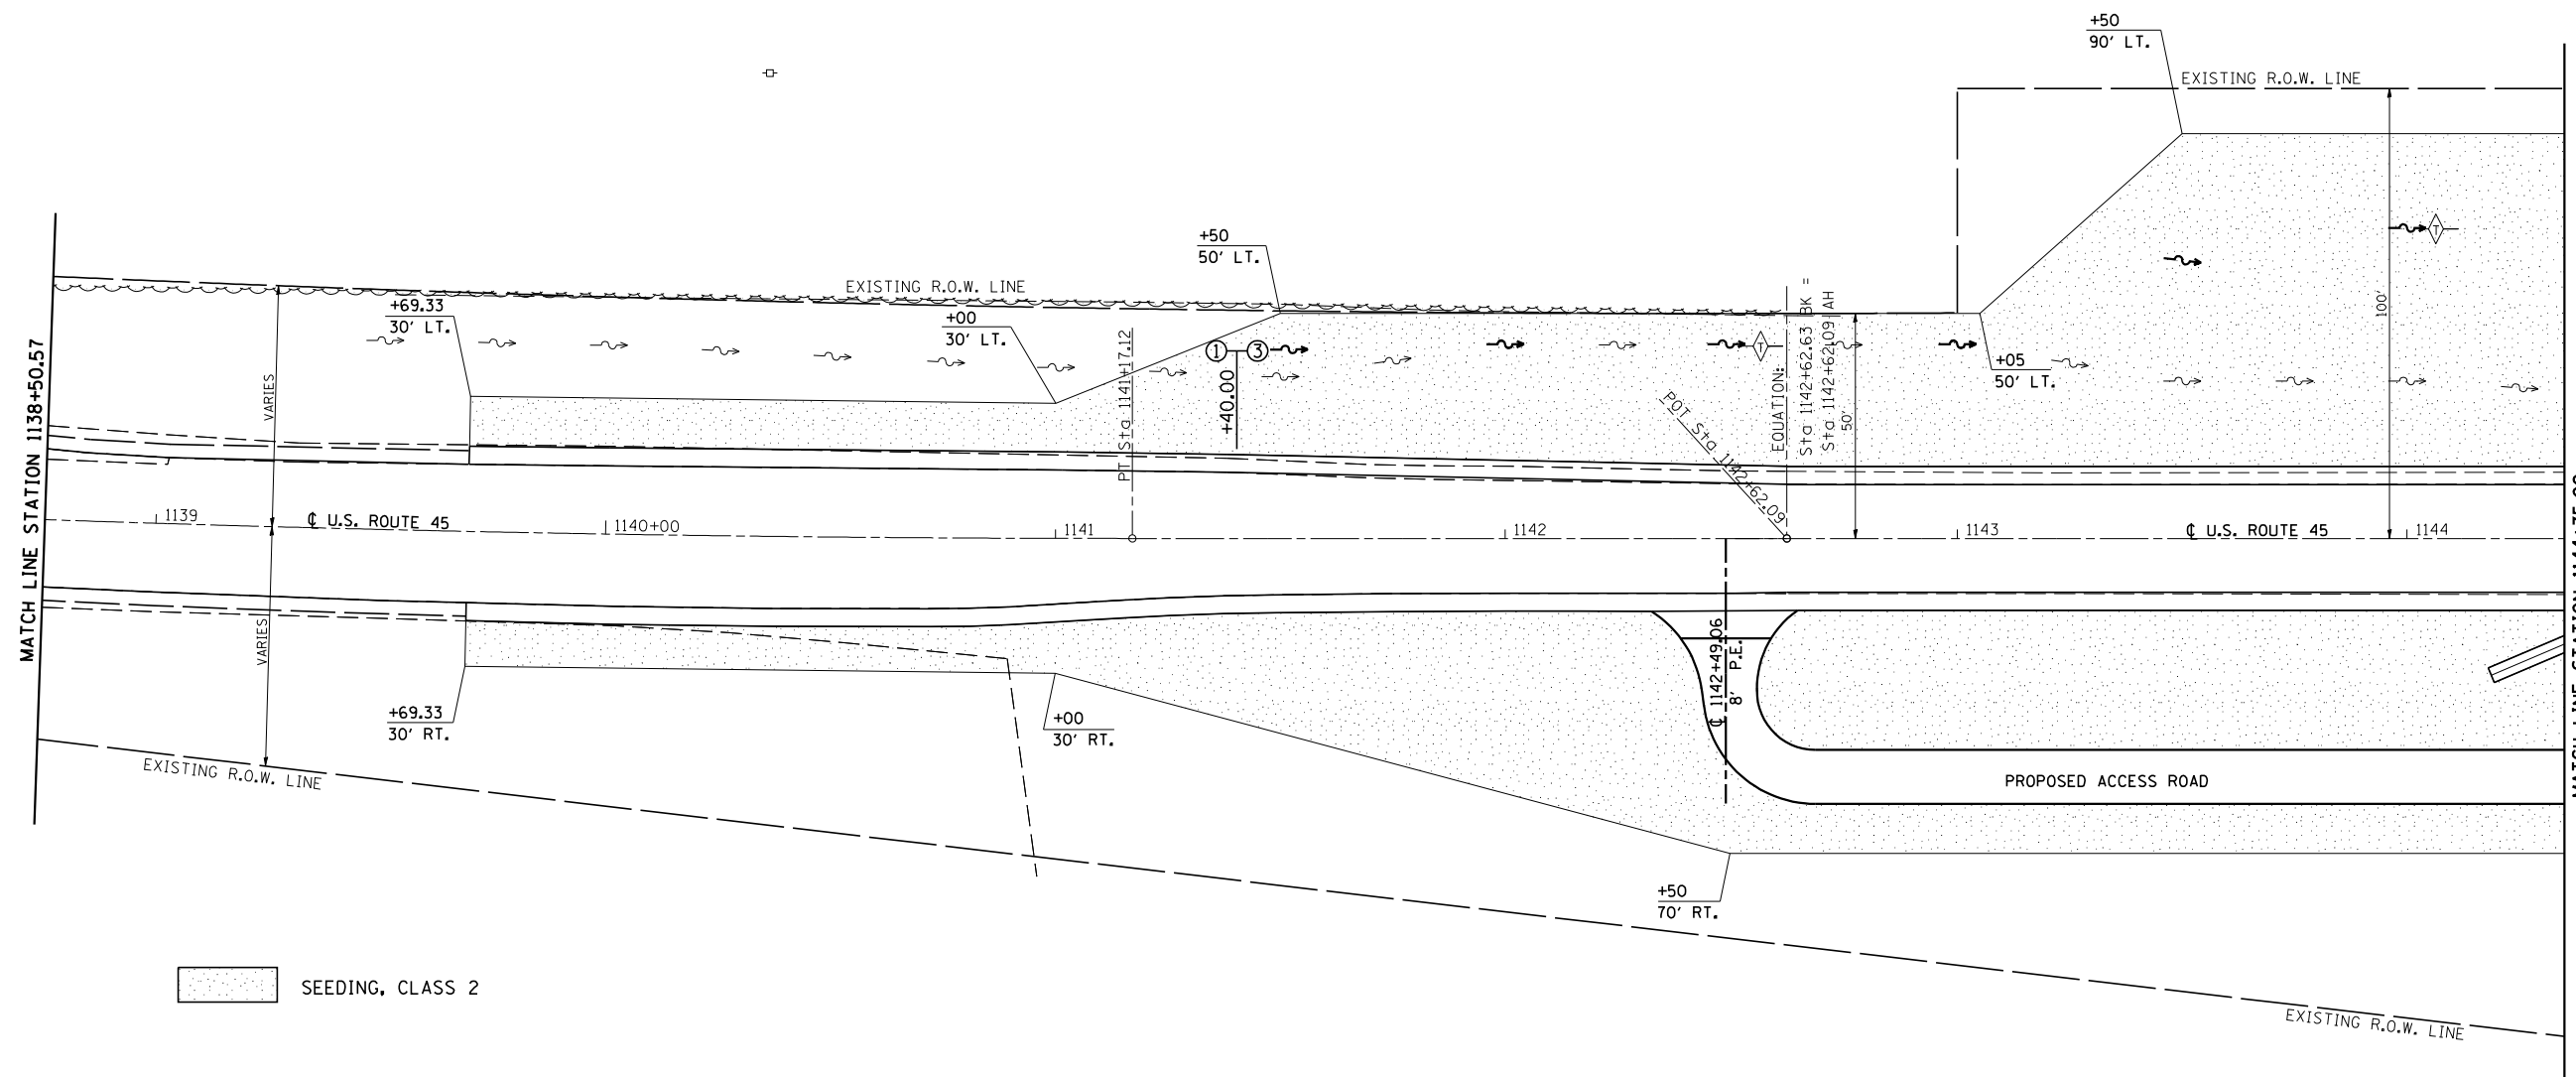

SEEDING, CLASS 2

SEC. 34, T. 16 N., R. 8 E. OF THE 3rd P.M.

ILLINOIS DEPARTMENT OF TRANSPORTATION

SEEDING PLAN

F.A.S. 1671 (U.S. ROUTE 45)
SECTION 144SBR-2 & 22VBR-1
DOUGLAS COUNTY

SCALE: 1" = 20'-0"
DATE: 06/05/06

DRAWN BY: B.B.P.
CHECKED BY: C.R.G.

PLOT DATE = 7/10/2006
FILE NAME = c:\projects\144505202 (v8)\170258\landscope.dgn
PLOT SCALE = 22.3523 / IN.
USER NAME = crgrg