


F.A.S. RTE.	SECTION	COUNTY	TOTAL SHEETS	SHEET NO.
1671	*	DOUGLAS	181	131

STA.	TO STA.
FED. ROAD DIST. NO.	ILLINOIS FED. AID PROJECT


• 144SBR-2 & 22VBR-1

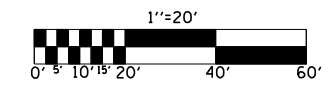

GUARDRAIL DETAIL

S.N. 021-0062

- SEGMENT (A) 25' SPBGTA @ 1:4 FLARE, 1 TRAFFIC BARRIER TERMINAL TYPE I, SPECIAL (FLARED) @ 1:4 FLARE
- SEGMENT (B) 37.5' SPBGTA @ 1:4 FLARE, 1 TRAFFIC BARRIER TERMINAL TYPE I, SPECIAL (FLARED) @ 1:4 FLARE
- SEGMENT (C) 100' SPBGTA @ 1:26 FLARE, 1 TRAFFIC BARRIER TERMINAL TYPE I, SPECIAL (FLARED) @ 1:4 FLARE
- SEGMENT (D) 75' SPBGTA @ 1:26 FLARE, 1 TRAFFIC BARRIER TERMINAL TYPE I, SPECIAL (FLARED) @ 1:26 FLARE

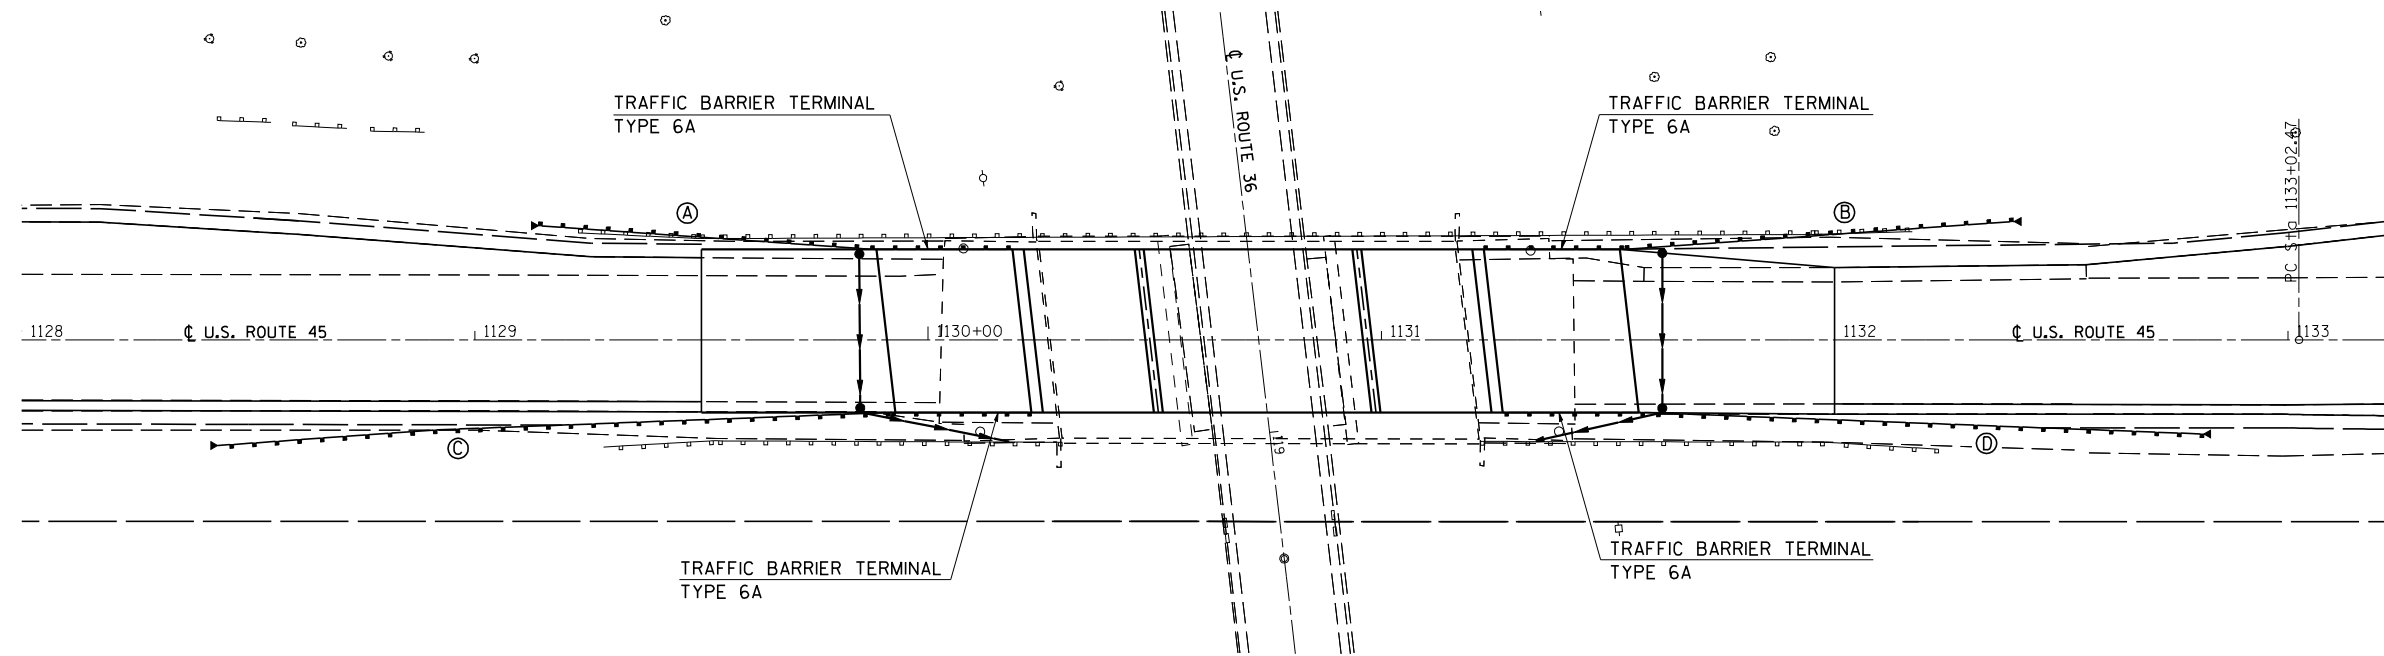

PLOT DATE = 7/10/2006
 FILE NAME = c:\projects\0505202 (v8)\70258det\01s.dgn
 PLOT SCALE = 1/2"=20' / IN.
 USER NAME = pier sonbr

ILLINOIS DEPARTMENT OF TRANSPORTATION
GUARDRAIL DETAIL
S.N. 021-0062
 F.A.S. ROUTE 1671 (U.S. ROUTE 45)
 SECTION 144SBR-2 & 22VBR-1
 DOUGLAS COUNTY

SCALE: 1" = 20' DRAWN BY: B.B.P.
 DATE: 06/07/06 CHECKED BY: C.R.G.