


160 150 140 130 120 110 100 90 80 70 60 50 40 30 20 10 0 10 20 30 40 50 60 70 80 90 100 110 120 130 140

CONTRACT NO. 70258

F.A.S. RTE.	SECTION	COUNTY	TOTAL SHEETS	SHEET NO.
1671	*	DOUGLAS	181	144
STA. 1126+00.00		TO STA. 1127+00.00		
FED. ROAD DIST. NO.		ILLINOIS	FED. AID PROJECT	
* 144SBR-2 & 22VBR-1				

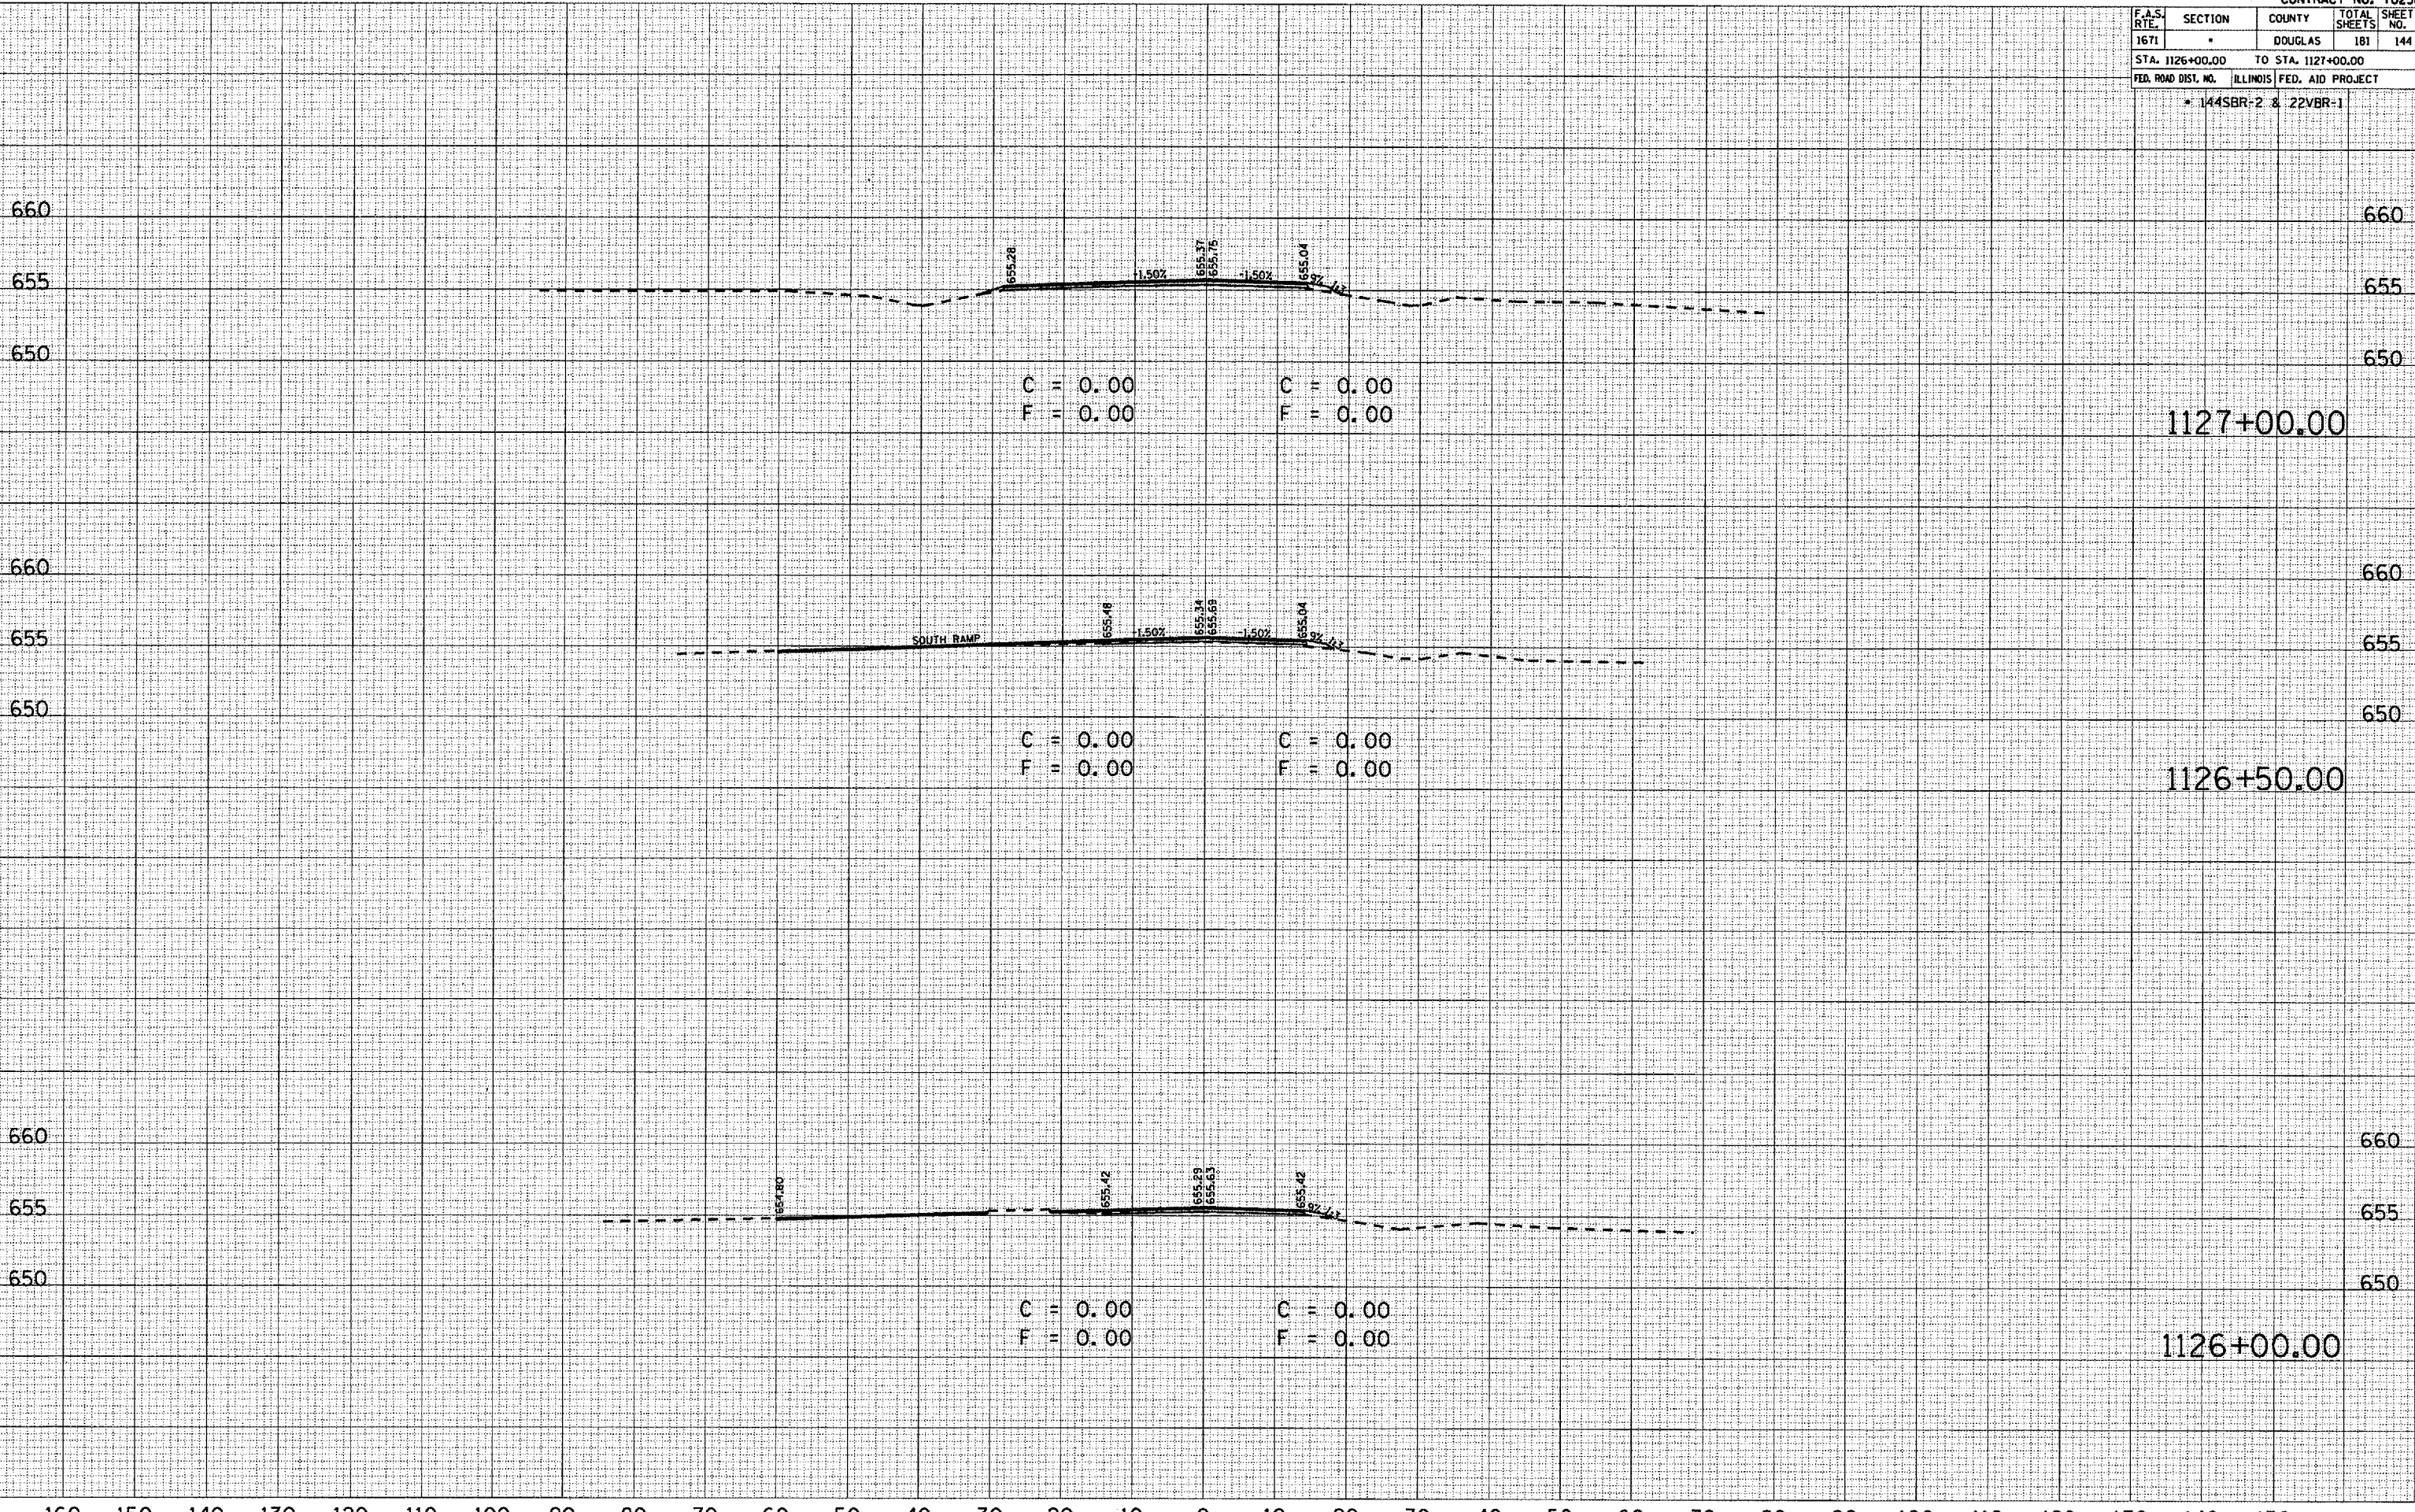

BY: _____ DATE: _____

FINAL SURVEY PLOTTED

NOTE BOOK TEMPLATE

AREAS CHECKED

NO. _____

BY: _____ DATE: _____

ORIGINAL SURVEY PLOTTED

NOTE BOOK TEMPLATE

AREAS CHECKED

NO. _____

PLOT DATE: 7/12/2005

FILE NAME: \\saw\share\proj\70258\1126.dwg

PLOT SCALE: 21/768" = 1'

USER NAME: p1e=omb

160 150 140 130 120 110 100 90 80 70 60 50 40 30 20 10 0 10 20 30 40 50 60 70 80 90 100 110 120 130 140 150