


160 150 140 130 120 110 100 90 80 70 60 50 40 30 20 10 0 10 20 30 40 50 60 70 80 90 100 110 120 130 140


CONTRACT NO. 70258

F.A.S. RTE.	SECTION	COUNTY	TOTAL SHEETS	SHEET NO.
1671	*	DOUGLAS	181	161
STA. 1149+50.00		TO STA. 1150+00.00		
FED. ROAD DIST. NO. (ILLINOIS) FED. AID PROJECT				

* 144SBR-2 & 22VBR-1

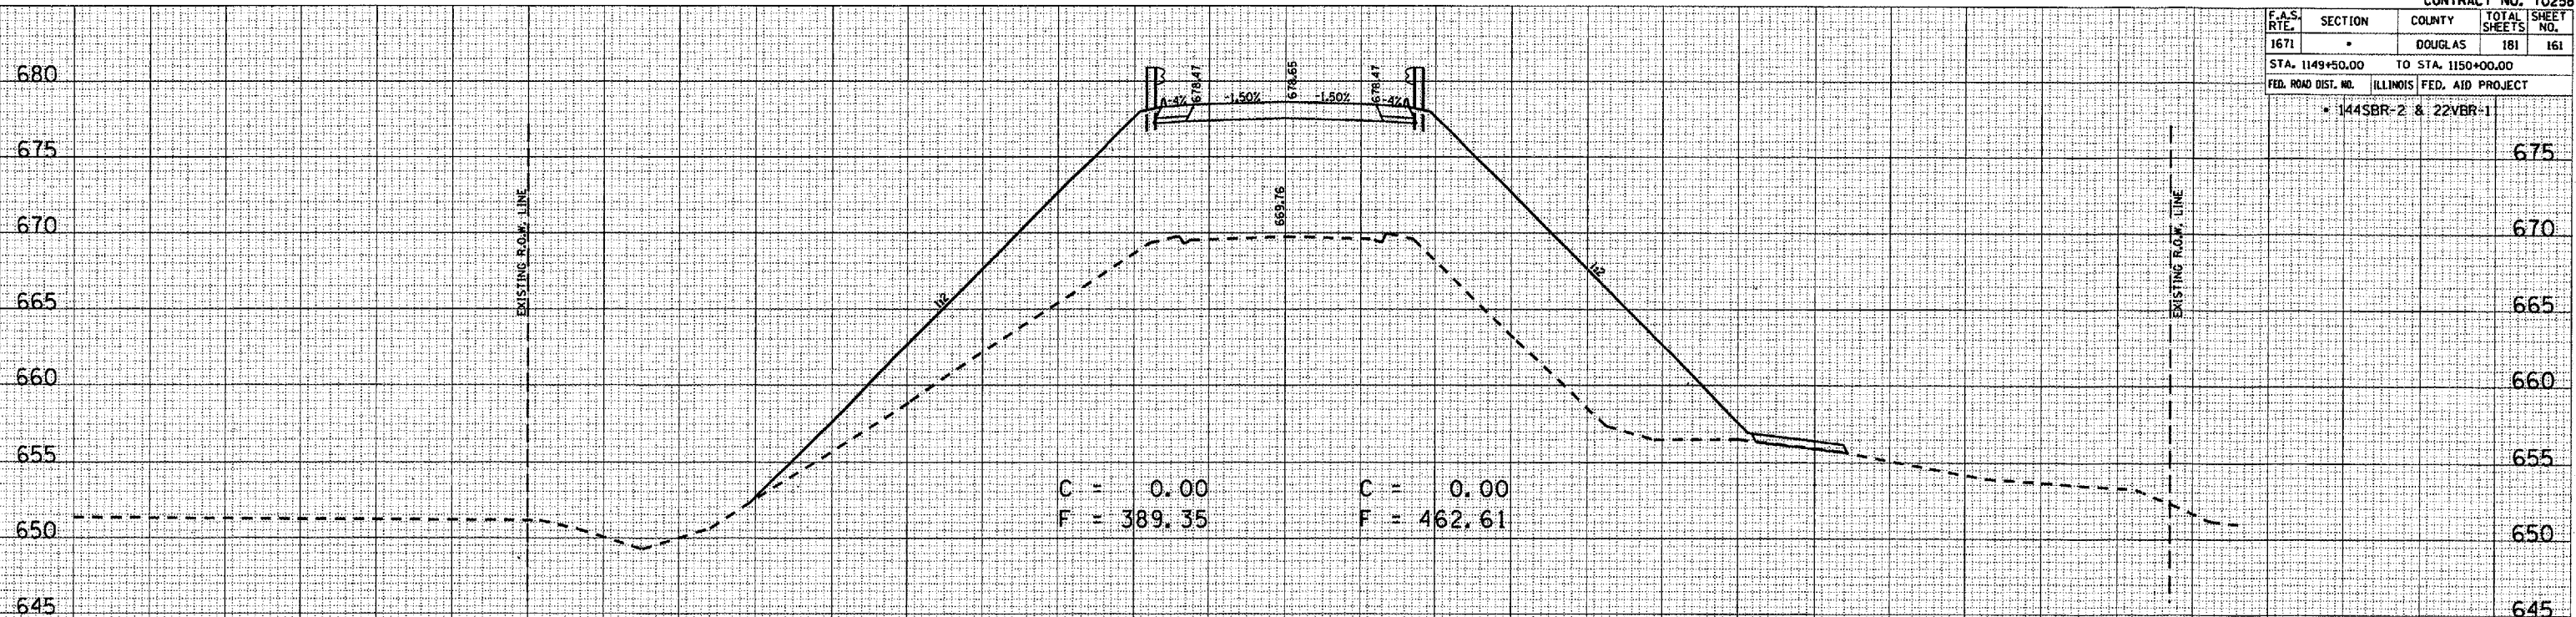

1150+00.00

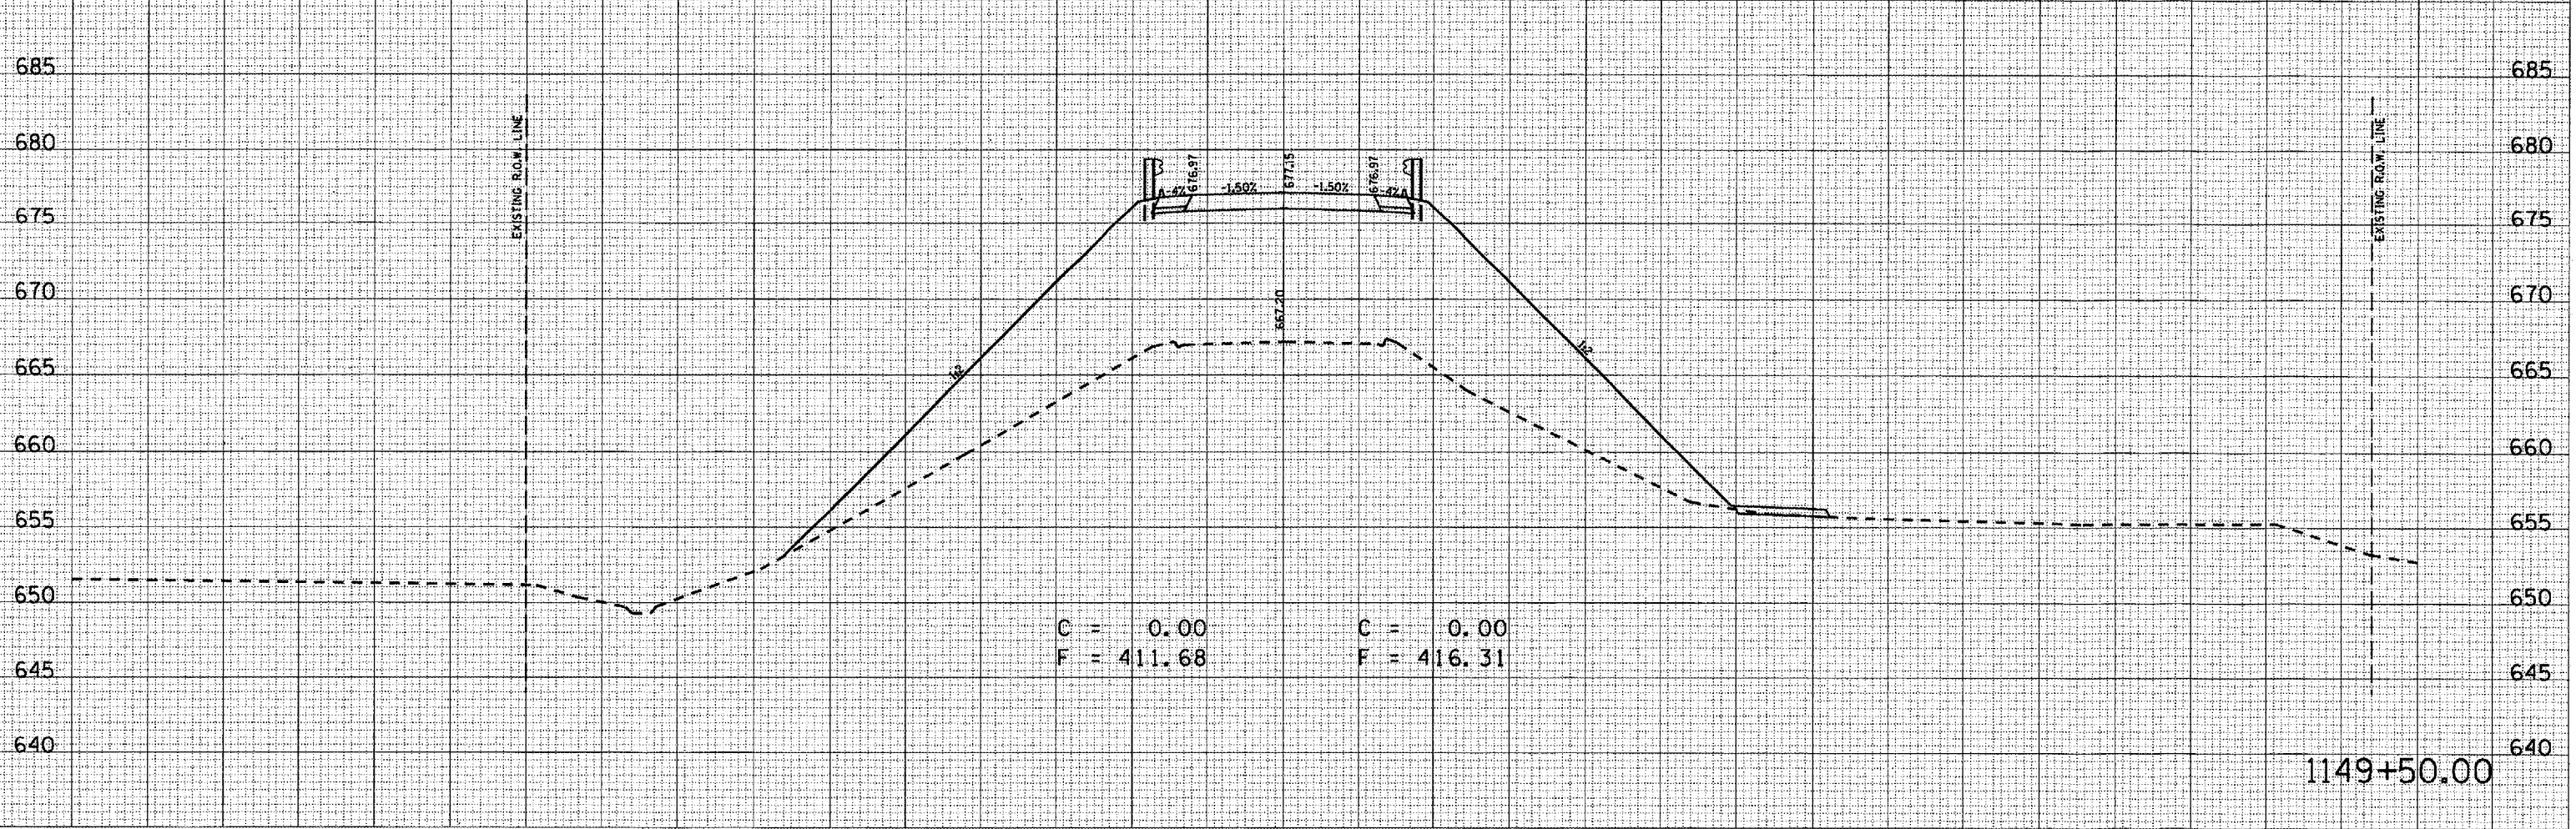

1149+50.00

FINAL SURVEY PLOTTED AREAS CHECKED

ORIGINAL SURVEY PLOTTED AREAS CHECKED

PLOT DATE: 7/13/2006
 FILE NAME: o:\projeas\02022 (b)\shashed\p02022.dwg
 PLOT SCALE: 21.765' / IN.
 USER NAME: p1050mb