


160 150 140 130 120 110 100 90 80 70 60 50 40 30 20 10 0 10 20 30 40 50 60 70 80 90 100 110 120 130 140

CONTRACT NO. 70258

F.A.S. RITE	SECTION	COUNTY	TOTAL SHEETS	SHEET NO.
1671	*	DOUGLAS	181	163
STA. 1150+88.00		TO STA. 1151+00.00		
FED. ROAD DIST. NO.		ILLINOIS	FED. AID PROJECT	
		* 1445BR-2 & 22VBR-1		

DATE	BY

DATE	BY

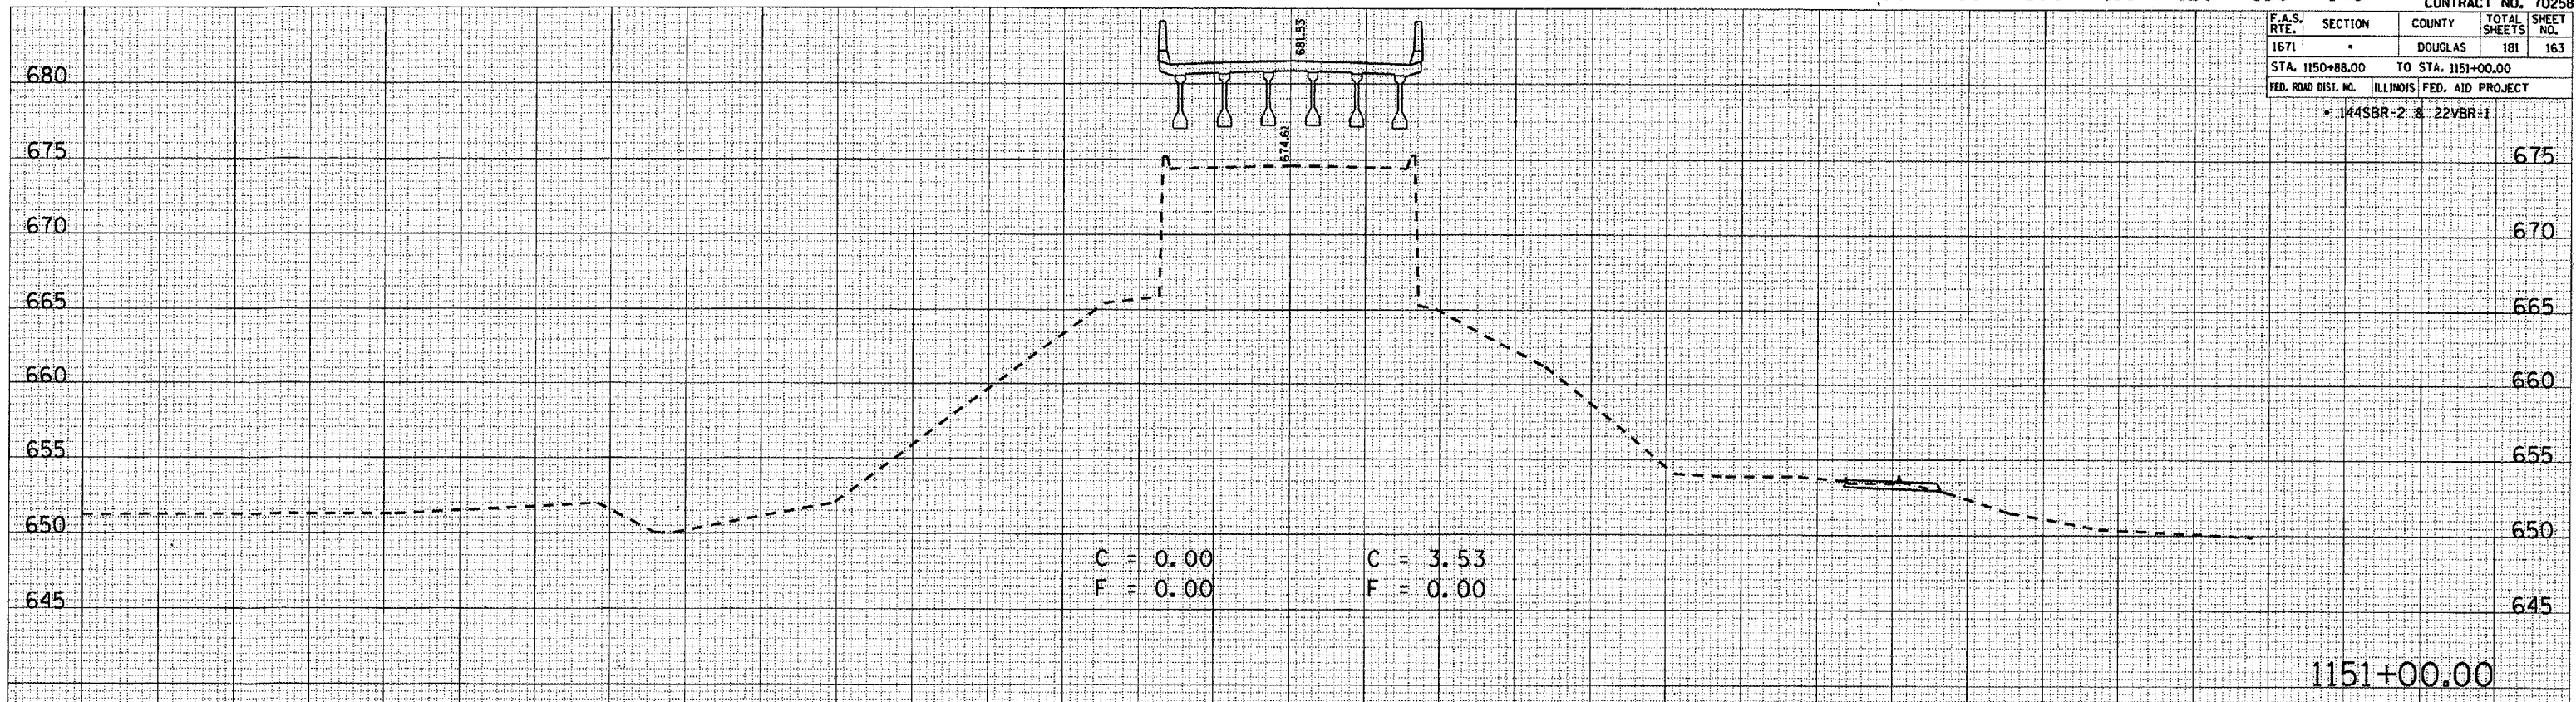


1151+00.00

DATE	BY

DATE	BY

PLOT DATE: 7/12/2006
FILE NAME: C:\p1\1151\1151+00.00.dwg
PLOT SCALE: 1/8" = 1'-0"
USER NAME: p1\mrb

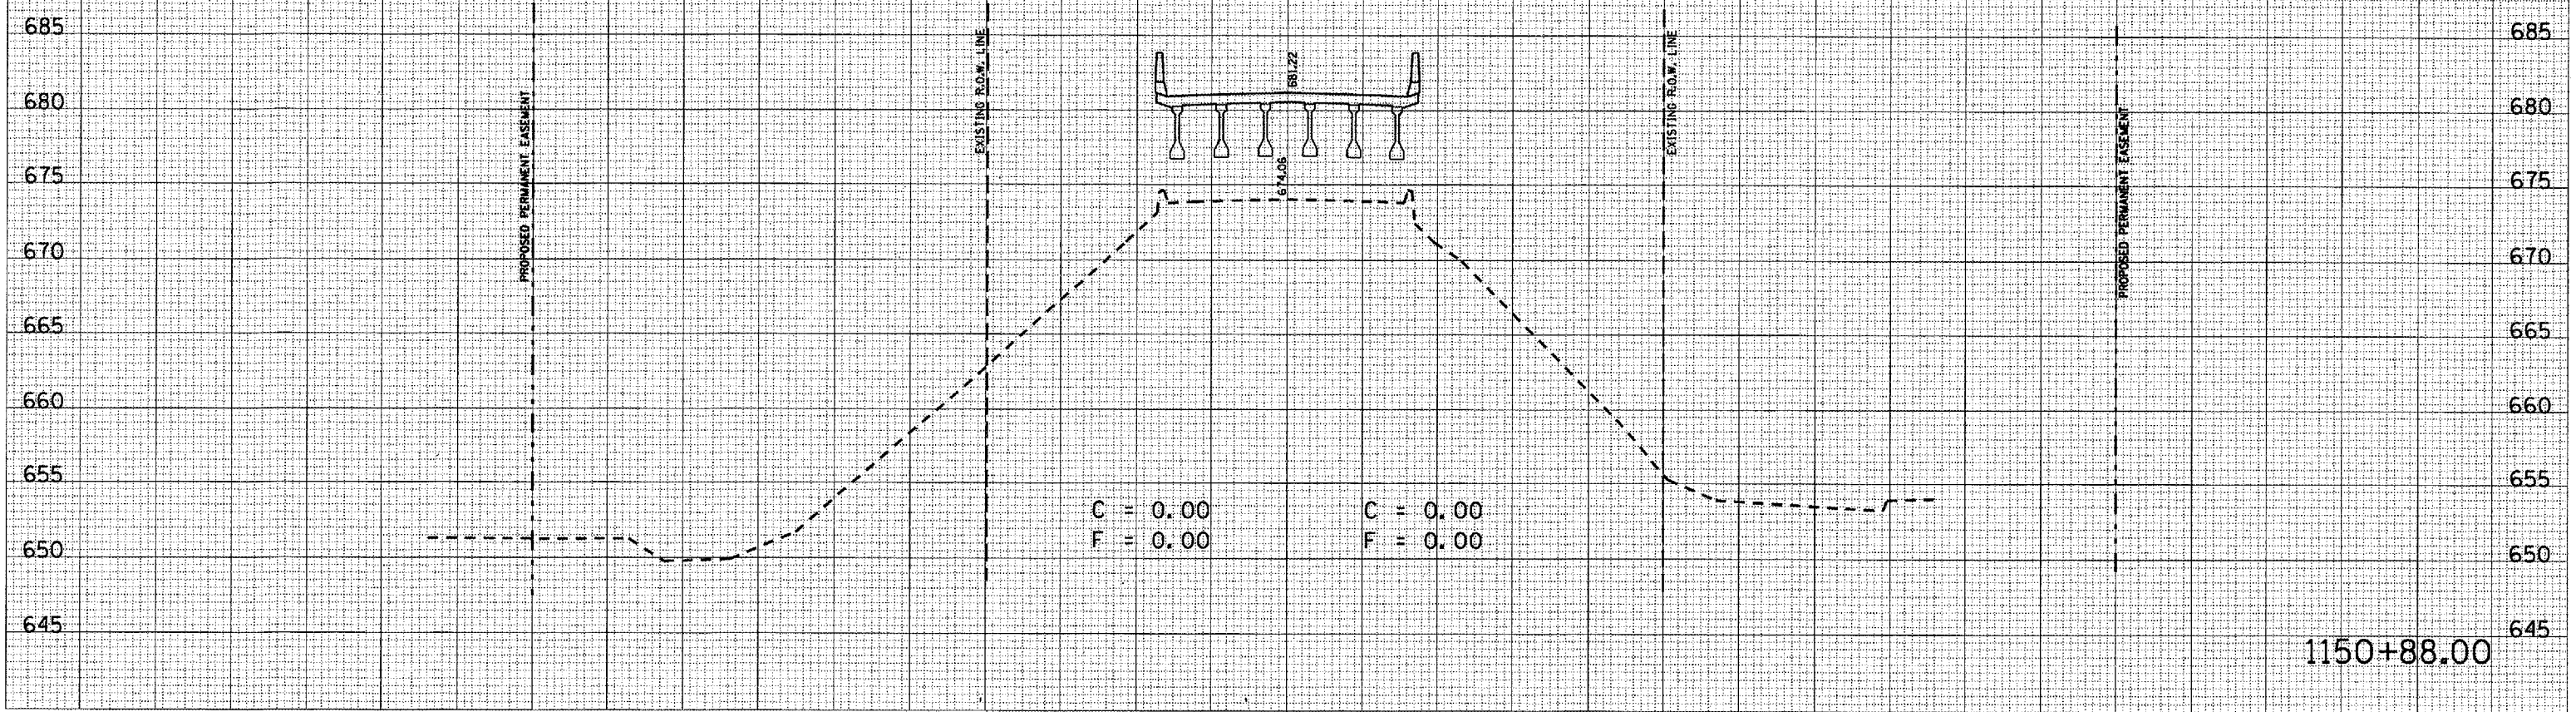

1150+88.00

160 150 140 130 120 110 100 90 80 70 60 50 40 30 20 10 0 10 20 30 40 50 60 70 80 90 100 110 120 130 140 150