

160 150 140 130 120 110 100 90 80 70 60 50 40 30 20 10 0 10 20 30 40 50 60 70 80 90 100 110 120 130 140


CONTRACT NO. 70258

F.A.S. RTE.	SECTION	COUNTY	TOTAL SHEETS	SHEET NO.
1671	*	DOUGLAS	181	171
STA. 1156+50.00		TO STA. 1156+50.00		
FED. ROAD DIST. NO.		ILLINOIS FED. AID PROJECT		
* 144SBR-2 & 22VBR-1				

DATE	BY
DATE	BY
DATE	BY
DATE	BY
DATE	BY

DATE	BY
DATE	BY
DATE	BY
DATE	BY
DATE	BY

PLOT DATE 7/12/2006  
 USER NAME  
 USER NAME  
 USER NAME

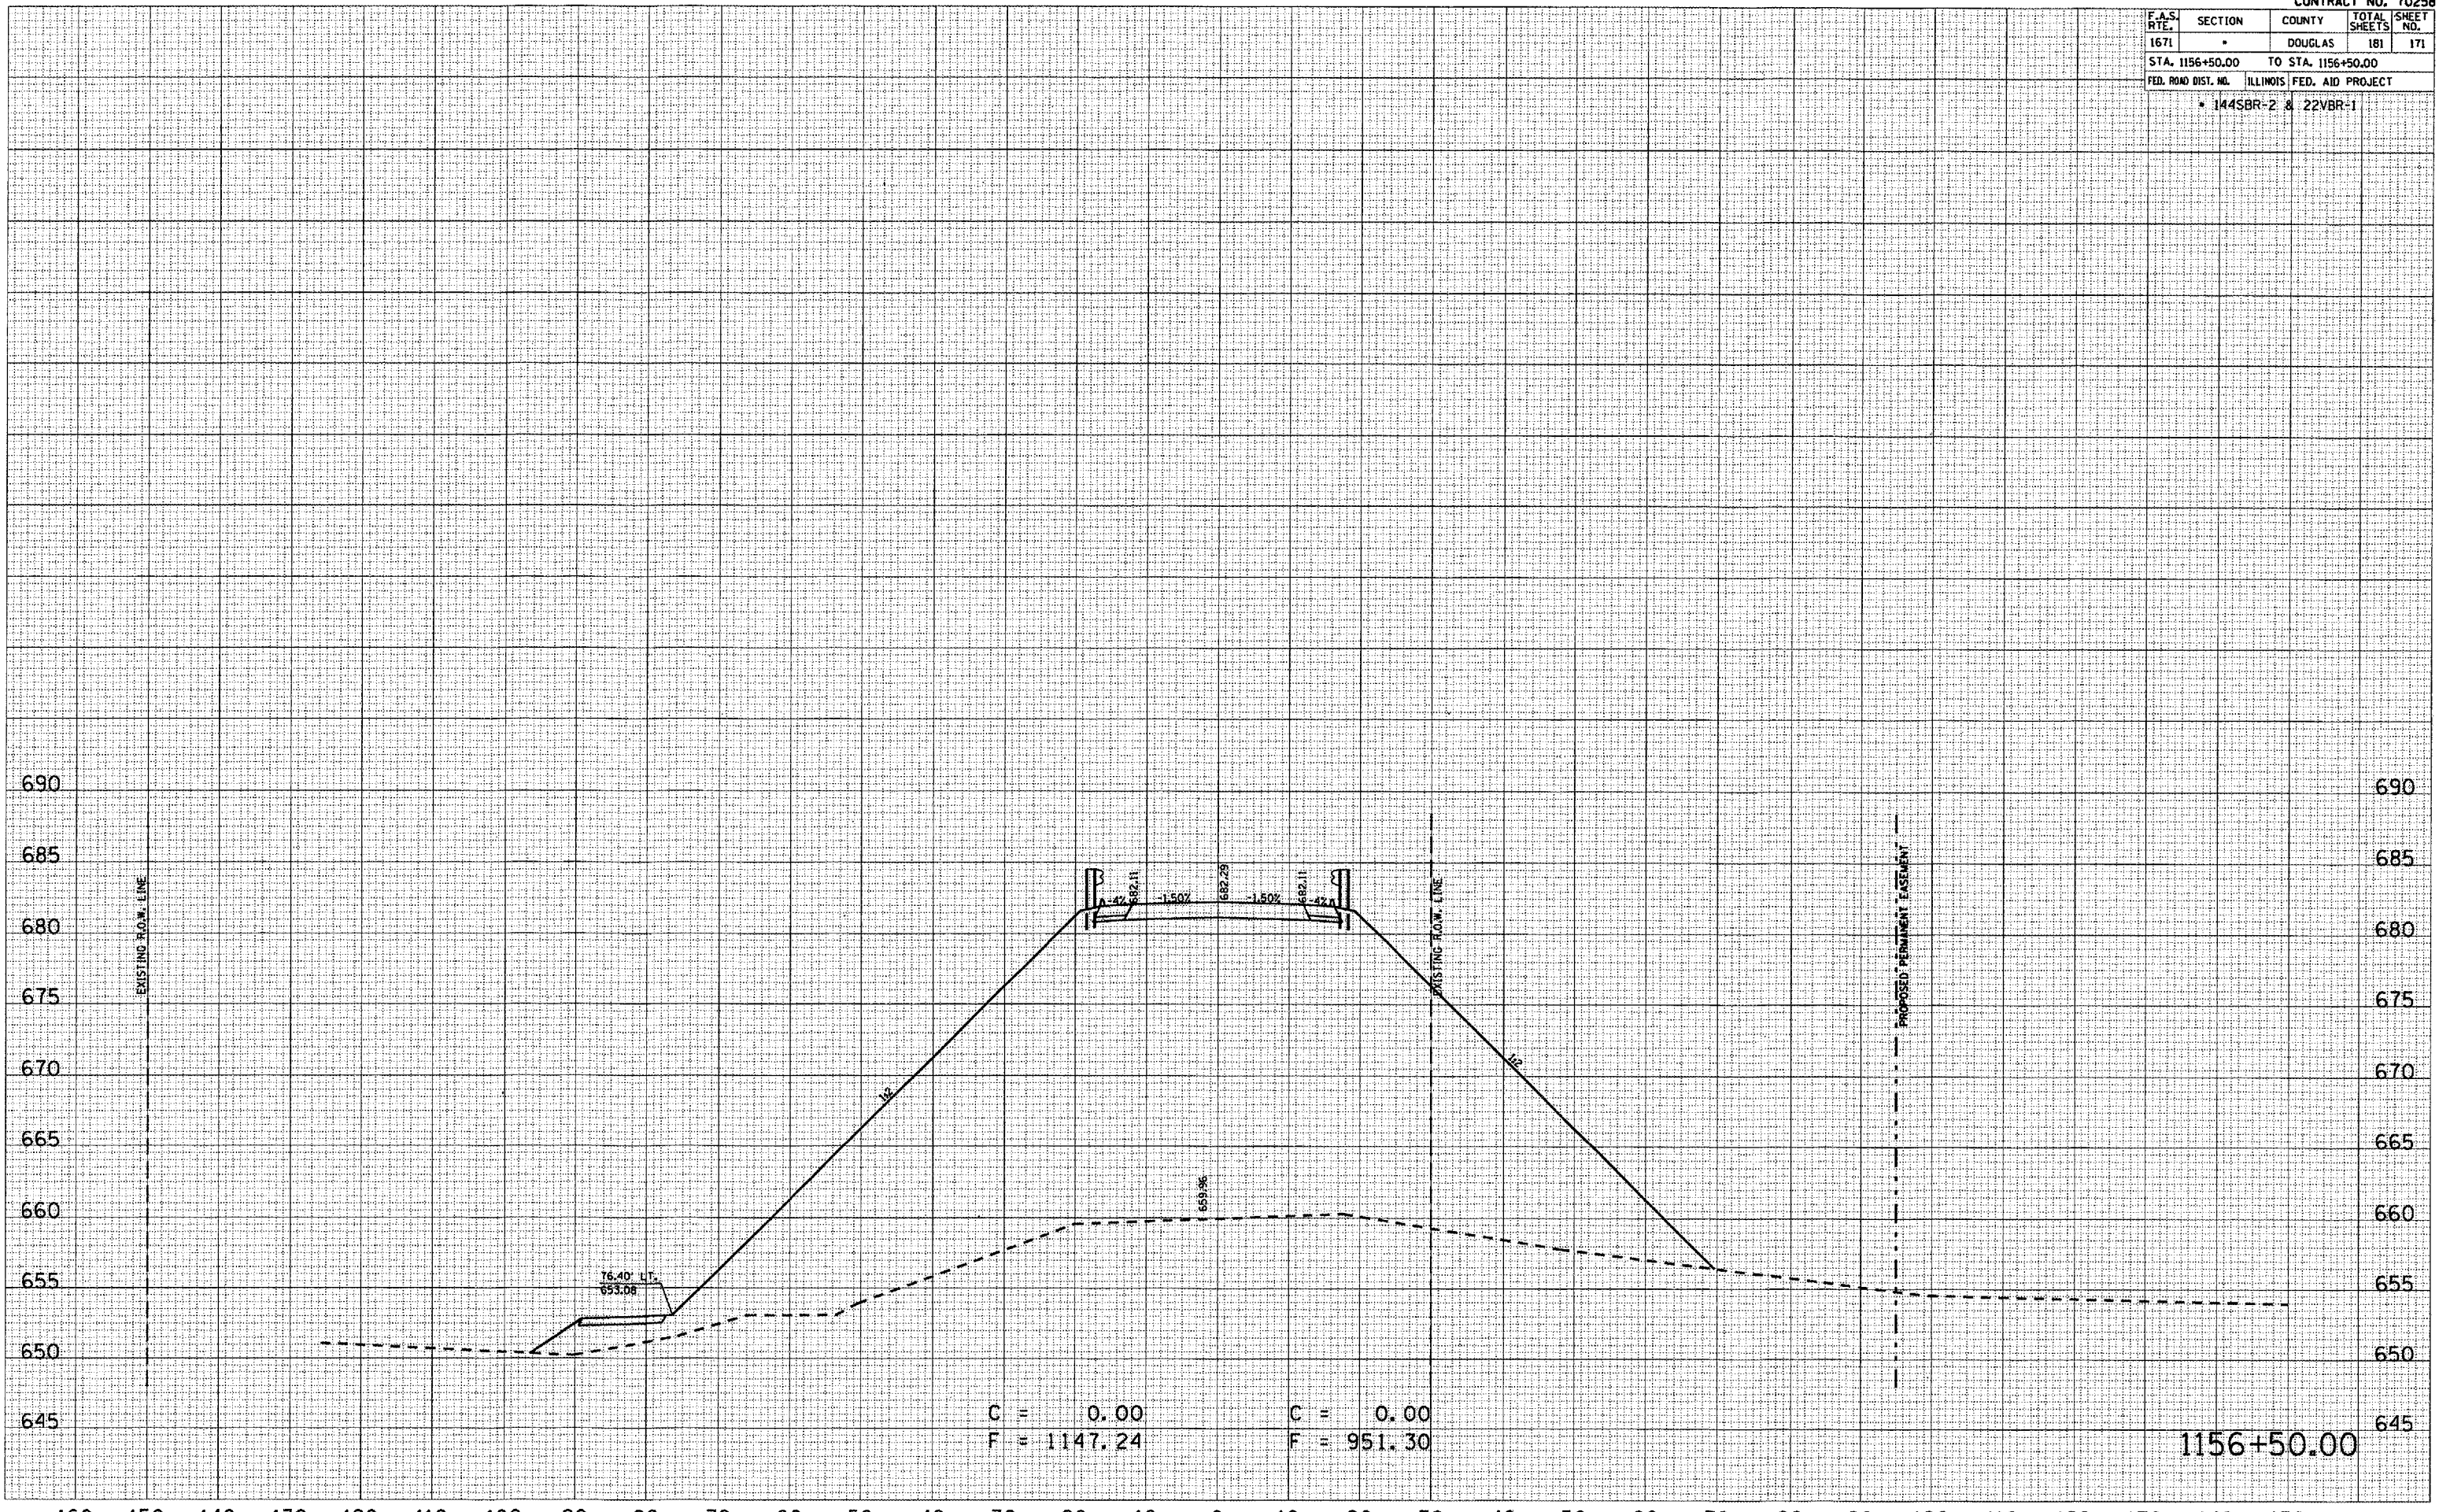

C = 0.00  
 F = 1147.24

C = 0.00  
 F = 951.30

1156+50.00