



160 150 140 130 120 110 100 90 80 70 60 50 40 30 20 10 0 10 20 30 40 50 60 70 80 90 100 110 120 130 140

CONTRACT NO. 7025	
F.A.S. RTE.	SECTION
1671	*
COUNTY	TOTAL SHEETS
DOUGLAS	181
STA. 1158+50.00	TO STA. 1159+00.00
FED. ROAD DIST. NO.	ILLINOIS FED. AID PROJECT
	1445BR-2 & 22VBR-1

DATE	BY
SURVEYED	PLOTTED
NOTE BOOK	AREAS CHECKED
NO.	

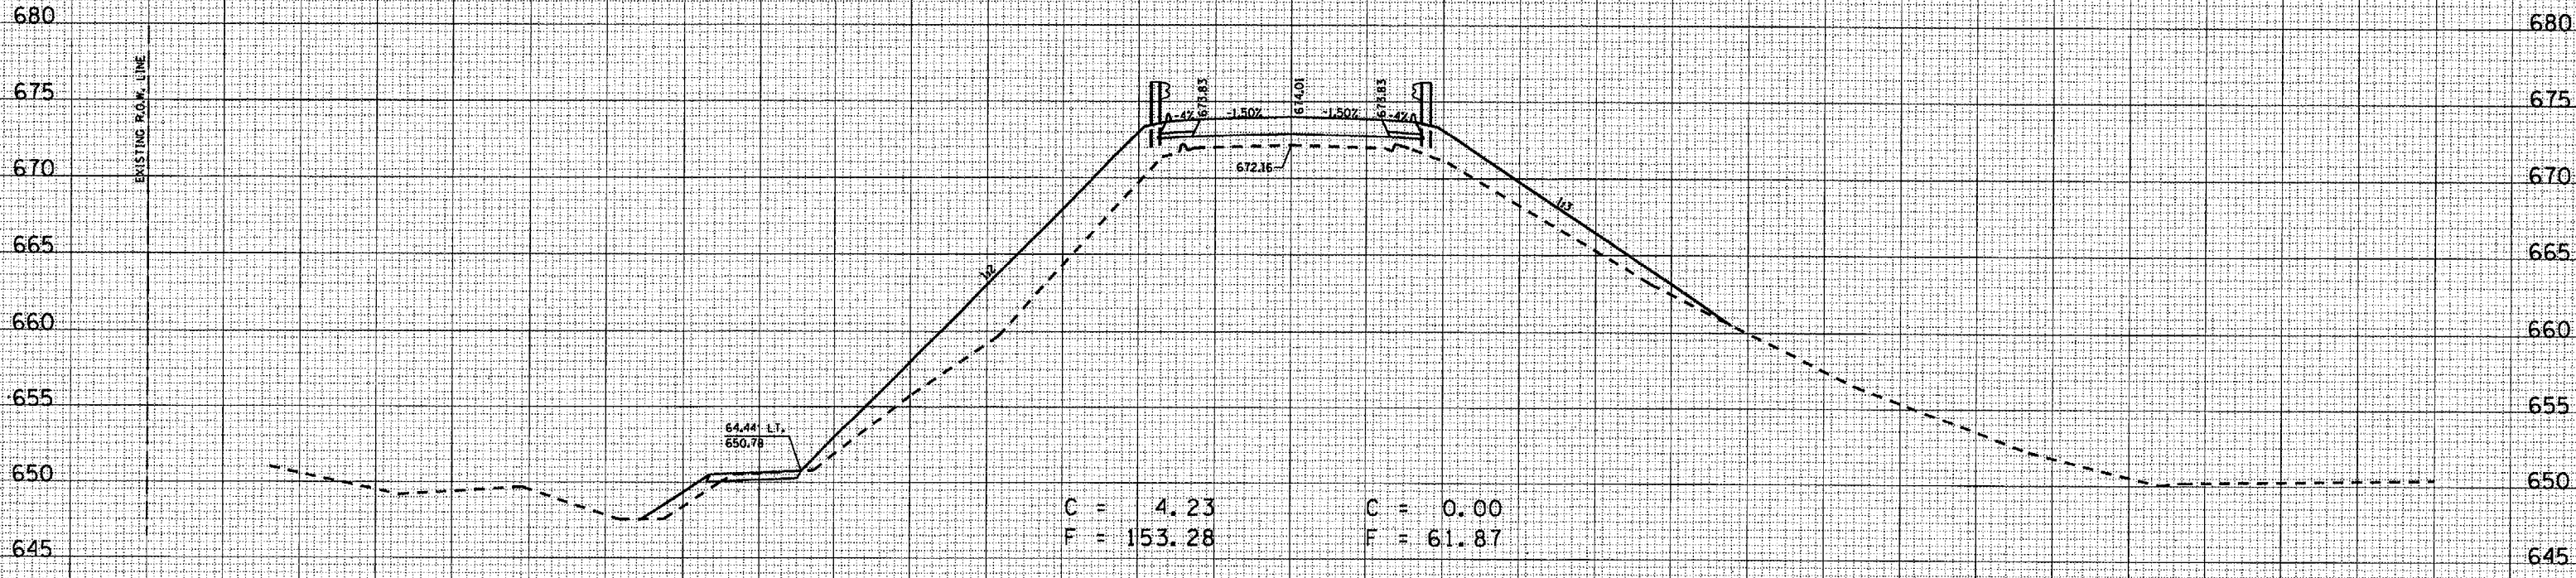

DATE	BY
SURVEYED	PLOTTED
NOTE BOOK	AREAS CHECKED
NO.	

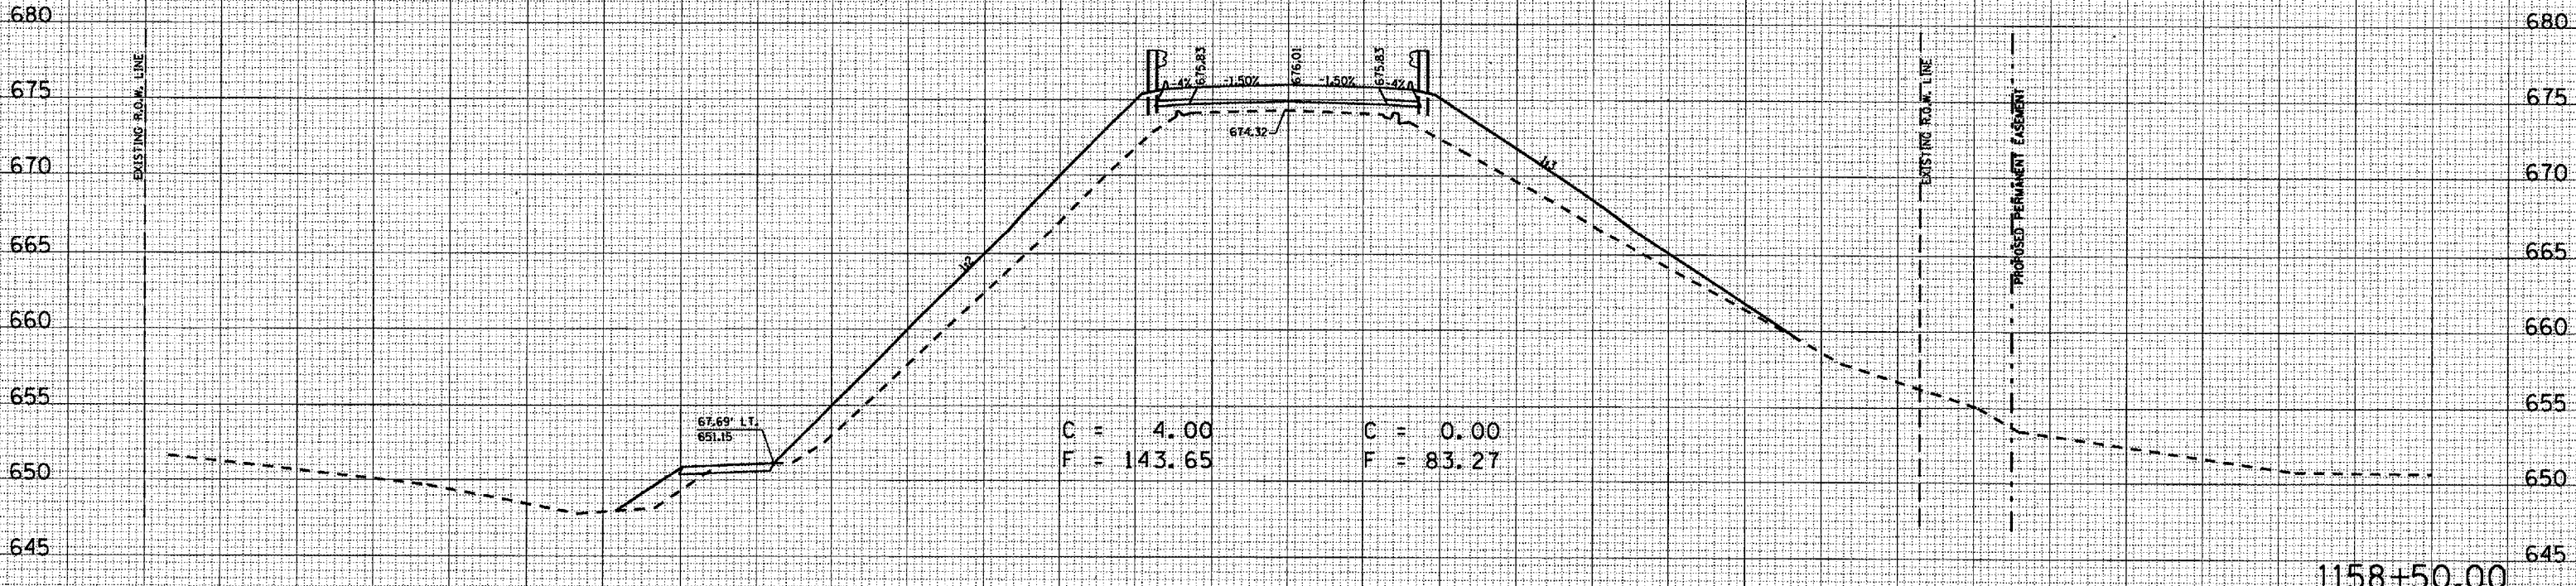

PLOT DATE	7/13/2006
FILE NAME	41445BR2.dwg
PLOT SCALE	1" = 20'
USER NAME	ptm

160 150 140 130 120 110 100 90 80 70 60 50 40 30 20 10 0 10 20 30 40 50 60 70 80 90 100 110 120 130 140 150