


160 150 140 130 120 110 100 90 80 70 60 50 40 30 20 10 0 10 20 30 40 50 60 70 80 90 100 110 120 130 140

CONTRACT NO. 70258

F.A.S. R/L	SECTION	COUNTY	TOTAL SHEETS	SHEET NO.
1671	*	DOUGLAS	181	177
STA. 1161+50.00		TO STA. 1162+00.00		
FED. ROAD DIST. NO.		ILLINOIS FED. AID PROJECT		
* 144SBR-2 & 22VBR-1				


DATE	
BY	
FINAL SURVEYED PLOTTED NOTE BOOK AREAS CHECKED	

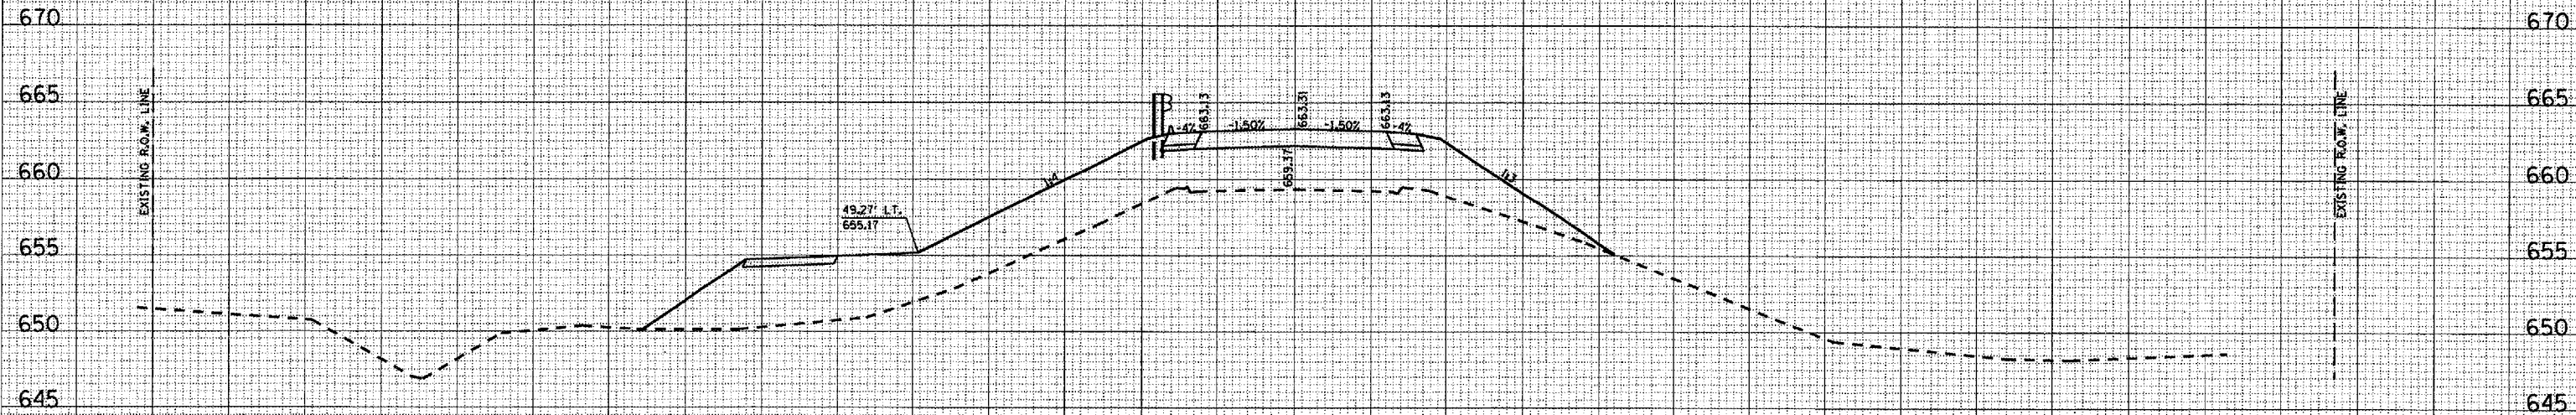

C = 0.00 C = 0.00
F = 287.79 F = 96.00

1162+00.00

DATE	
BY	
ORIGINAL SURVEYED PLOTTED NOTE BOOK AREAS CHECKED	

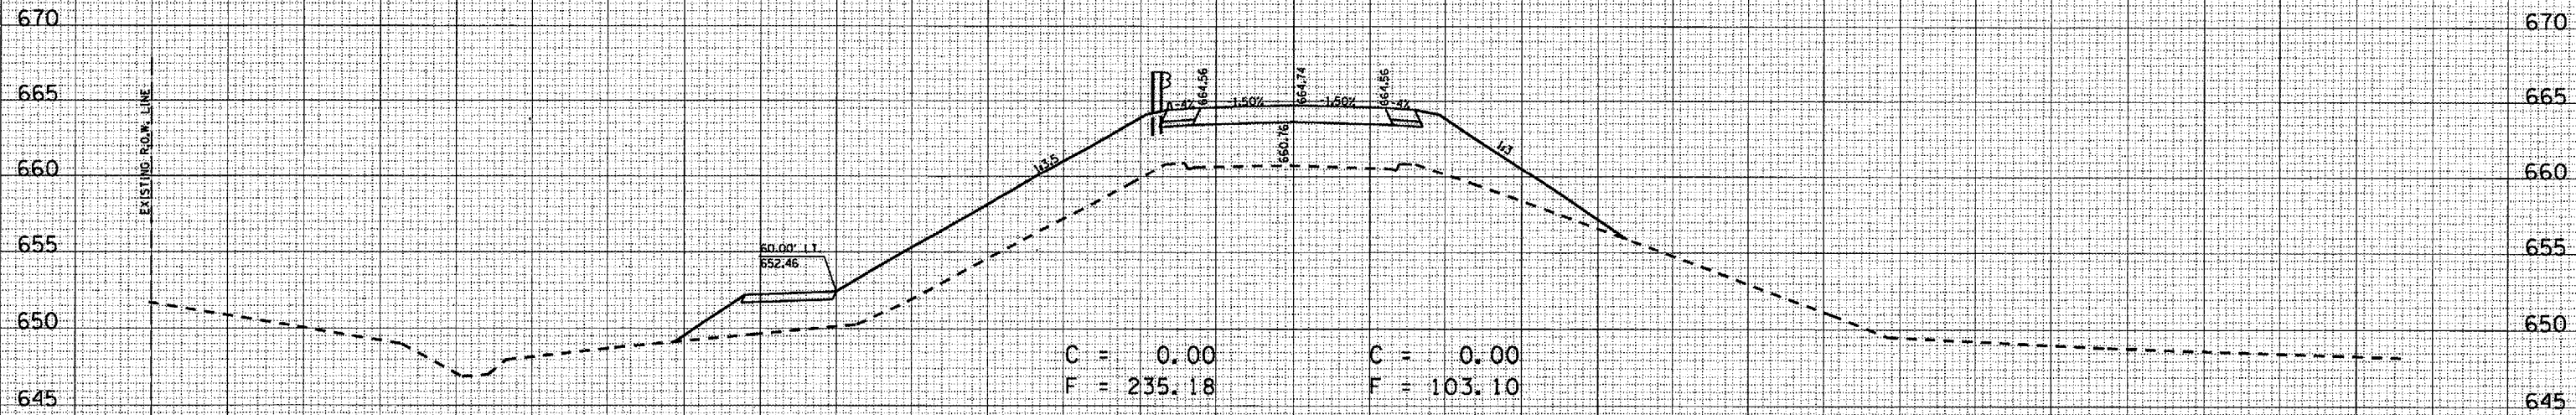

C = 0.00 C = 0.00
F = 235.18 F = 103.10

1161+50.00

PLOT DATE	7/19/2006
FILE NAME	1161+50.00-1162+00.00
PLOT SCALE	1" = 20' / IN
USER NAME	piersonbr

160 150 140 130 120 110 100 90 80 70 60 50 40 30 20 10 0 10 20 30 40 50 60 70 80 90 100 110 120 130 140 150