


F.A.P. RTE.	SECTION	COUNTY	TOTAL SHEETS	SHEET NO.
332	47BR-2	VERMILION	68	7
STA.		TO STA.		
FED. ROAD DIST. NO.	ILLINOIS	FED. AID PROJECT		


EXISTING TYPICAL CROSS SECTION

STATION 2520+50.00 TO STATION 2521+15.14 (APPROACH)
 (APPROACH) STATION 2524+68.00 TO STATION 2524+77.00

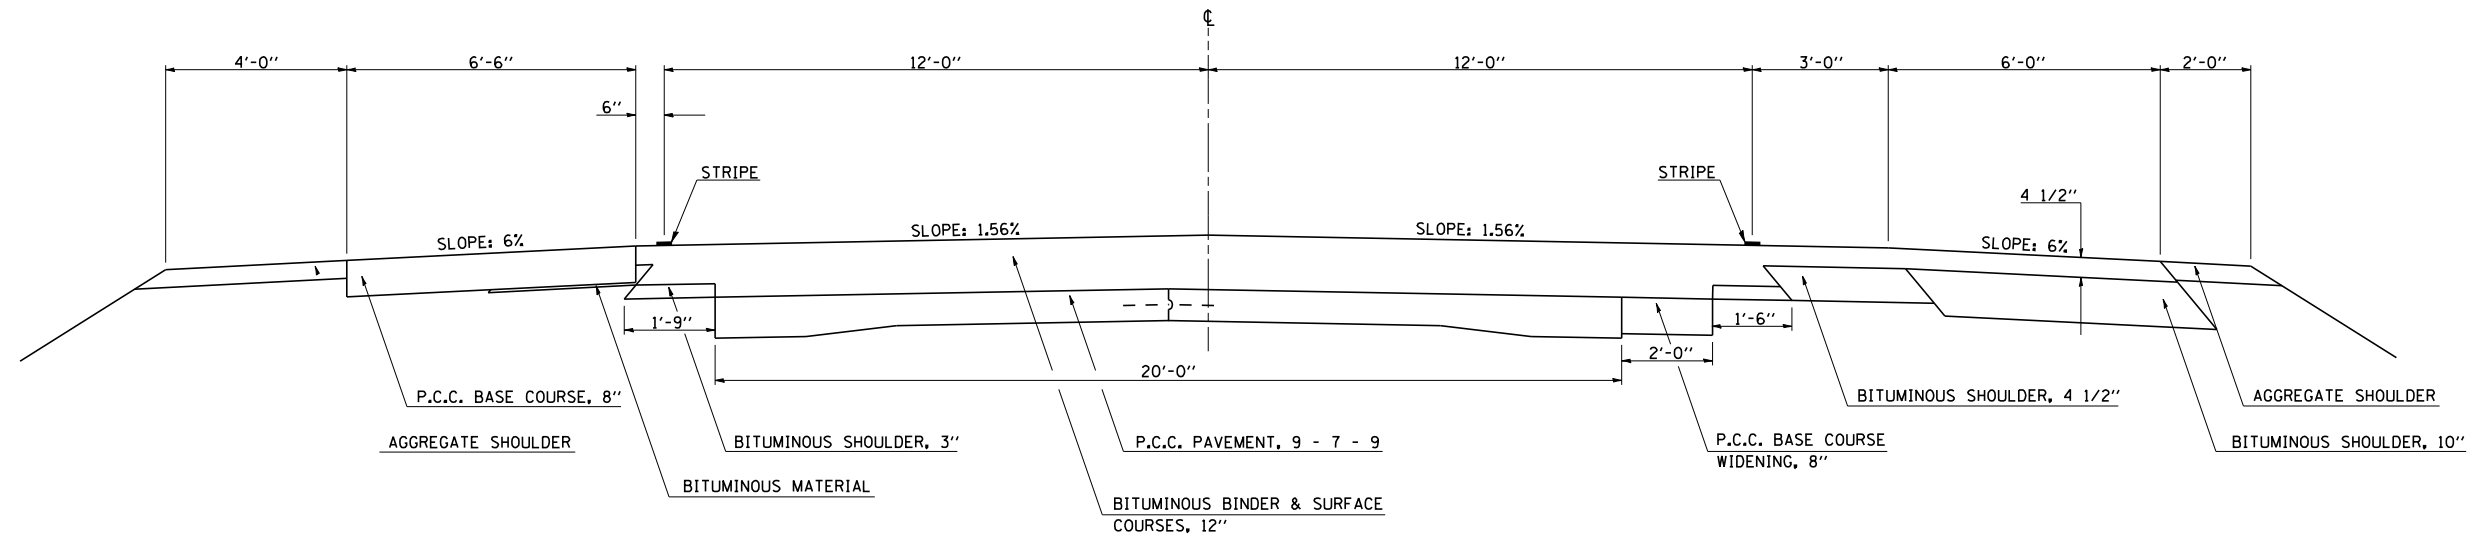

EXISTING TYPICAL CROSS SECTION

STATION 2521+15.14 TO STATION 2521+58.61 (BRIDGE)
 (BRIDGE) STATION 2524+24.53 TO STATION 2524+68.00

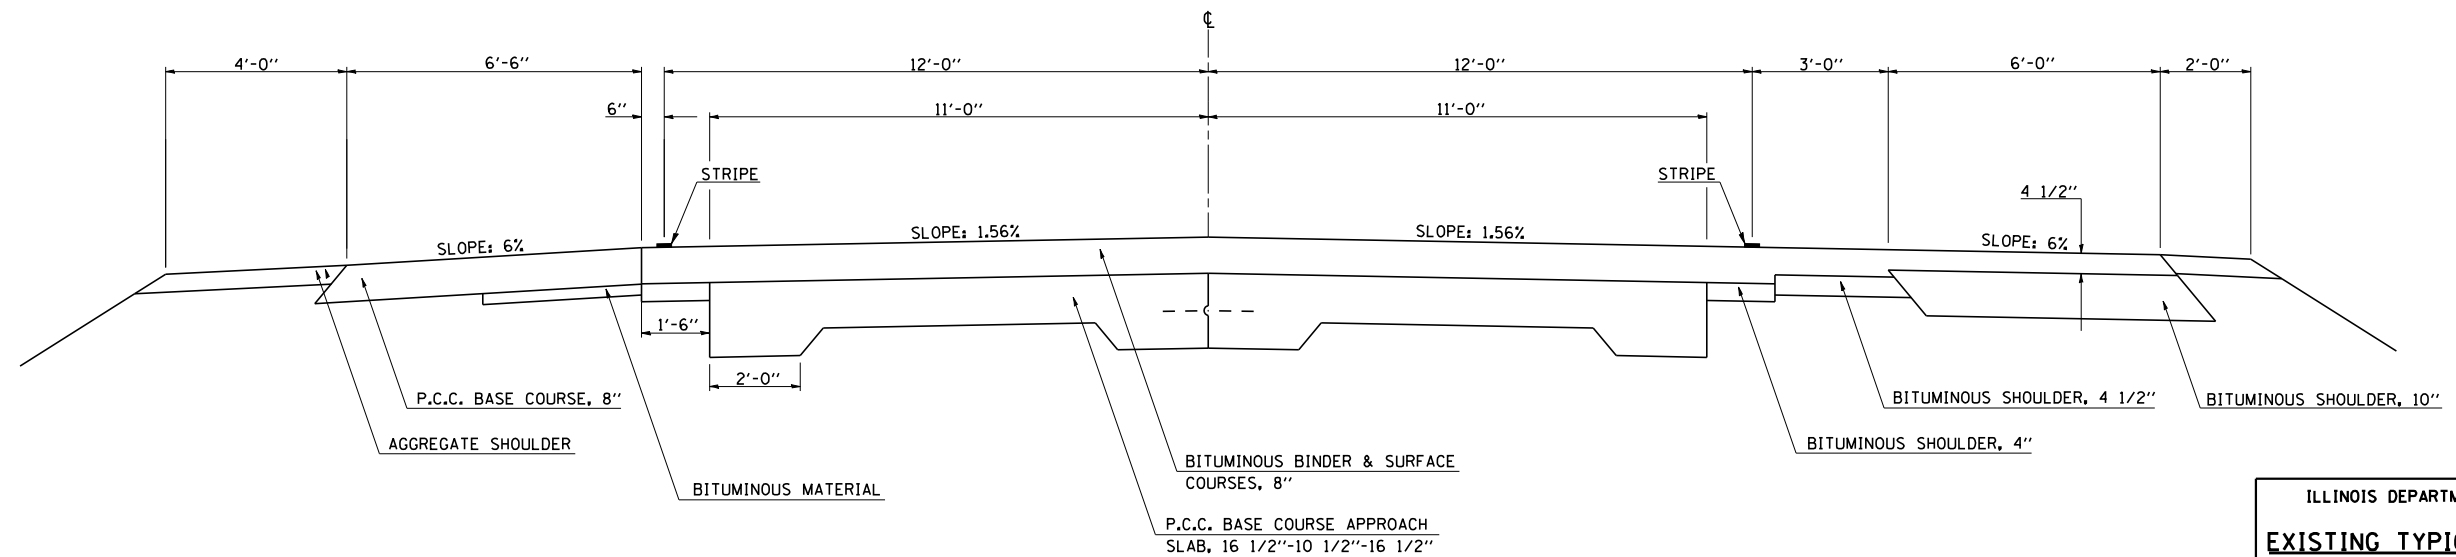

ILLINOIS DEPARTMENT OF TRANSPORTATION
EXISTING TYPICAL CROSS SECTIONS
 F.A.P. 332 (U.S. ROUTE 150/IL 1)
 SECTION 47BR-2
 VERMILION COUNTY
 SCALE: NOT TO SCALE
 DATE: 04/18/06
 DRAWN BY: B.B.P.
 CHECKED BY: R.M.N.