


F.A.P. RTE.	SECTION	COUNTY	TOTAL SHEETS	SHEET NO.
332	47BR-2	VERMILION	68	14
STA.		TO STA.		
FED. ROAD DIST. NO.	ILLINOIS	FED. AID PROJECT		


STAGE I CONSTRUCTION

(LOOKING NORTH)

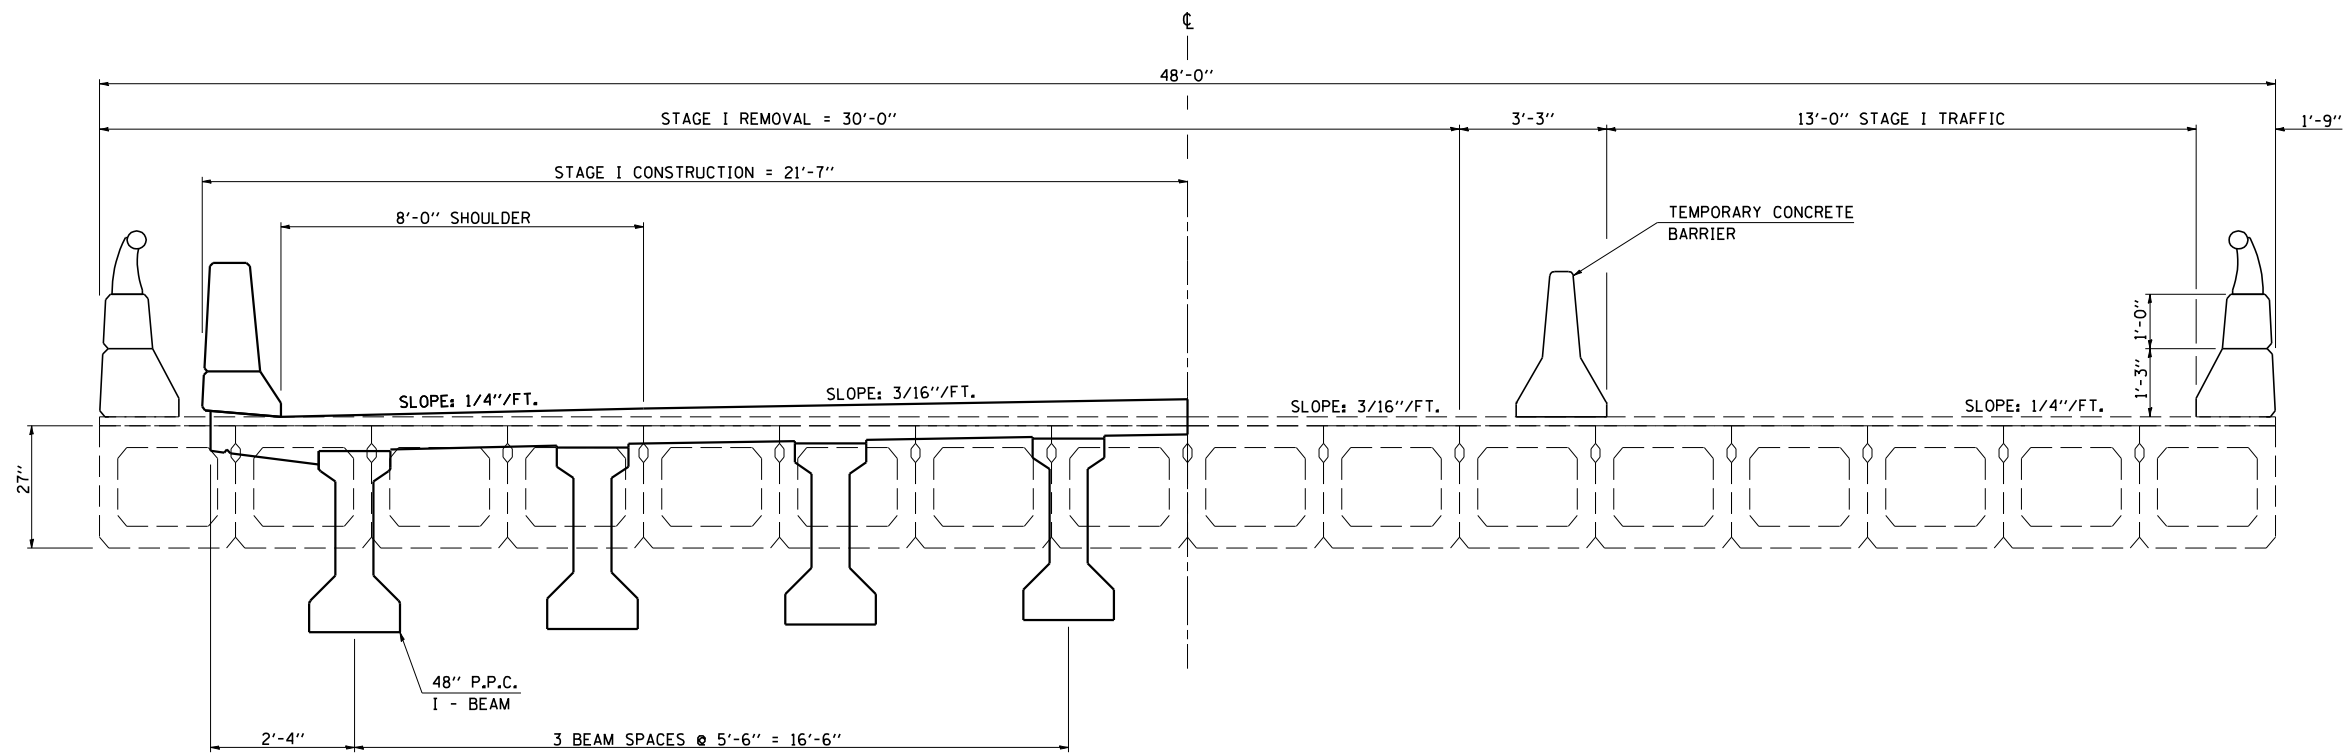

STAGE II CONSTRUCTION

(LOOKING NORTH)

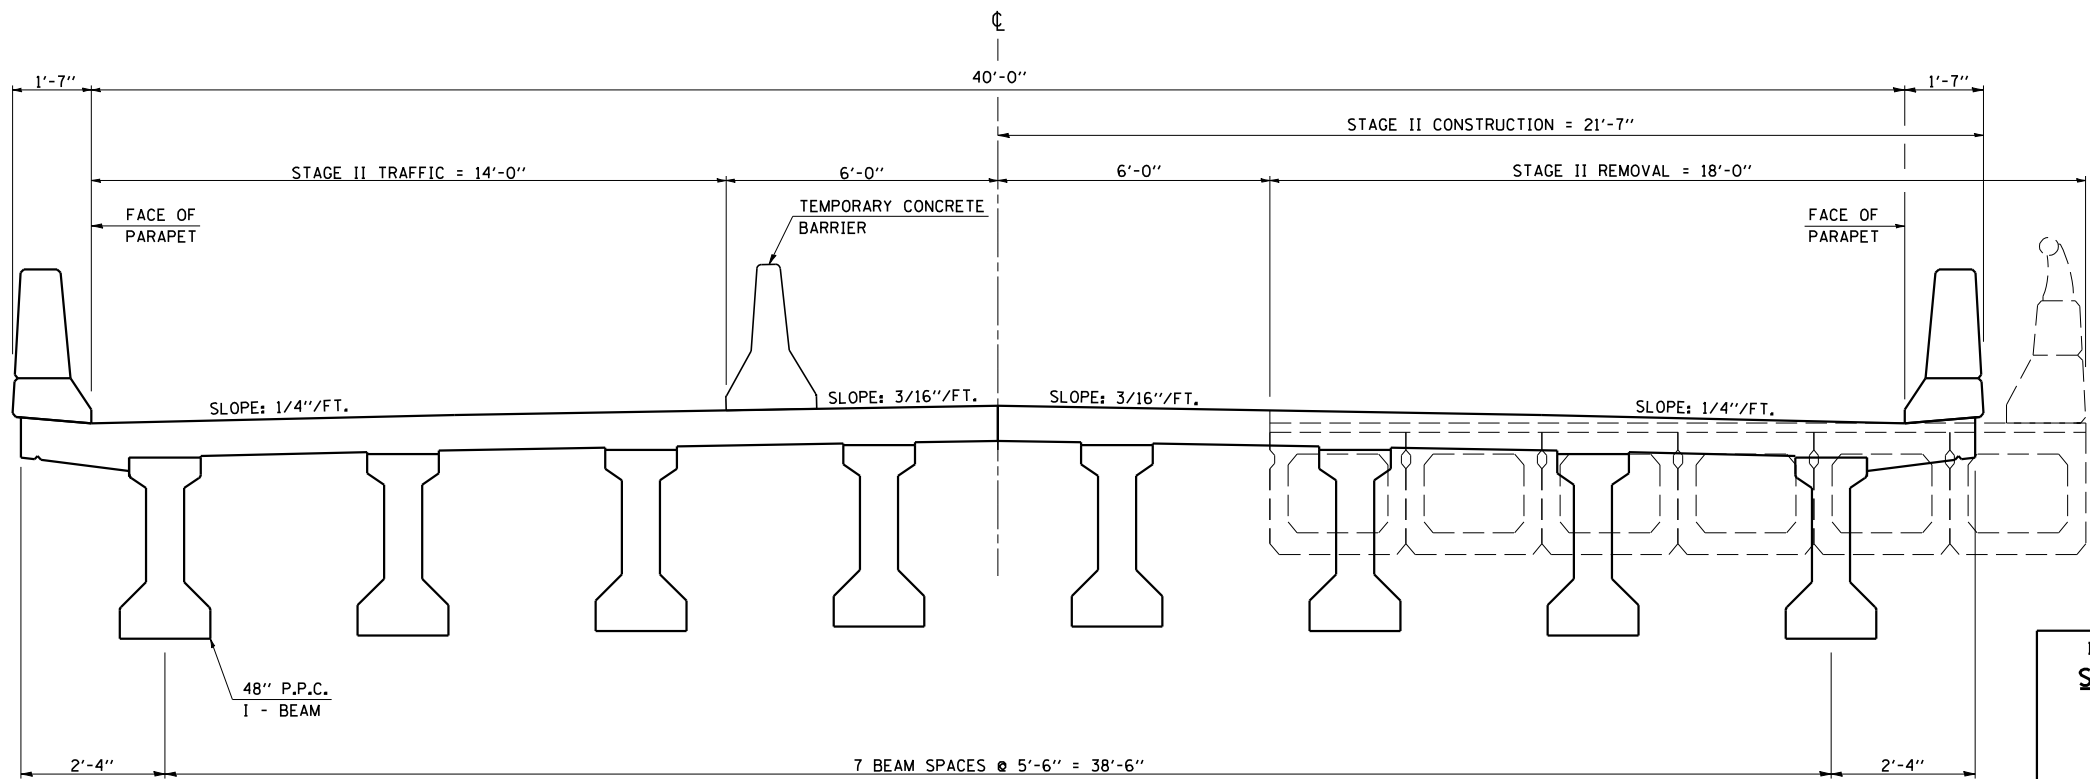

ILLINOIS DEPARTMENT OF TRANSPORTATION
STAGE CONSTRUCTION DETAILS-
TYPICAL CROSS SECTIONS
 F.A.P. 332 (U.S. ROUTE 150/IL 1)
 SECTION 47BR-2
 VERMILION COUNTY

SCALE: NOT TO SCALE
 DATE: 04/18/06
 DRAWN BY: B.B.P.
 CHECKED BY: R.M.N.

PLOT DATE = 6/30/2006
 FILE NAME = Y:\proj\47br\stage1\view\d506004 (v8)\70420stage1.dgn
 FILE SCALE = 42.35253 / IN.
 USER NAME = melsonr