
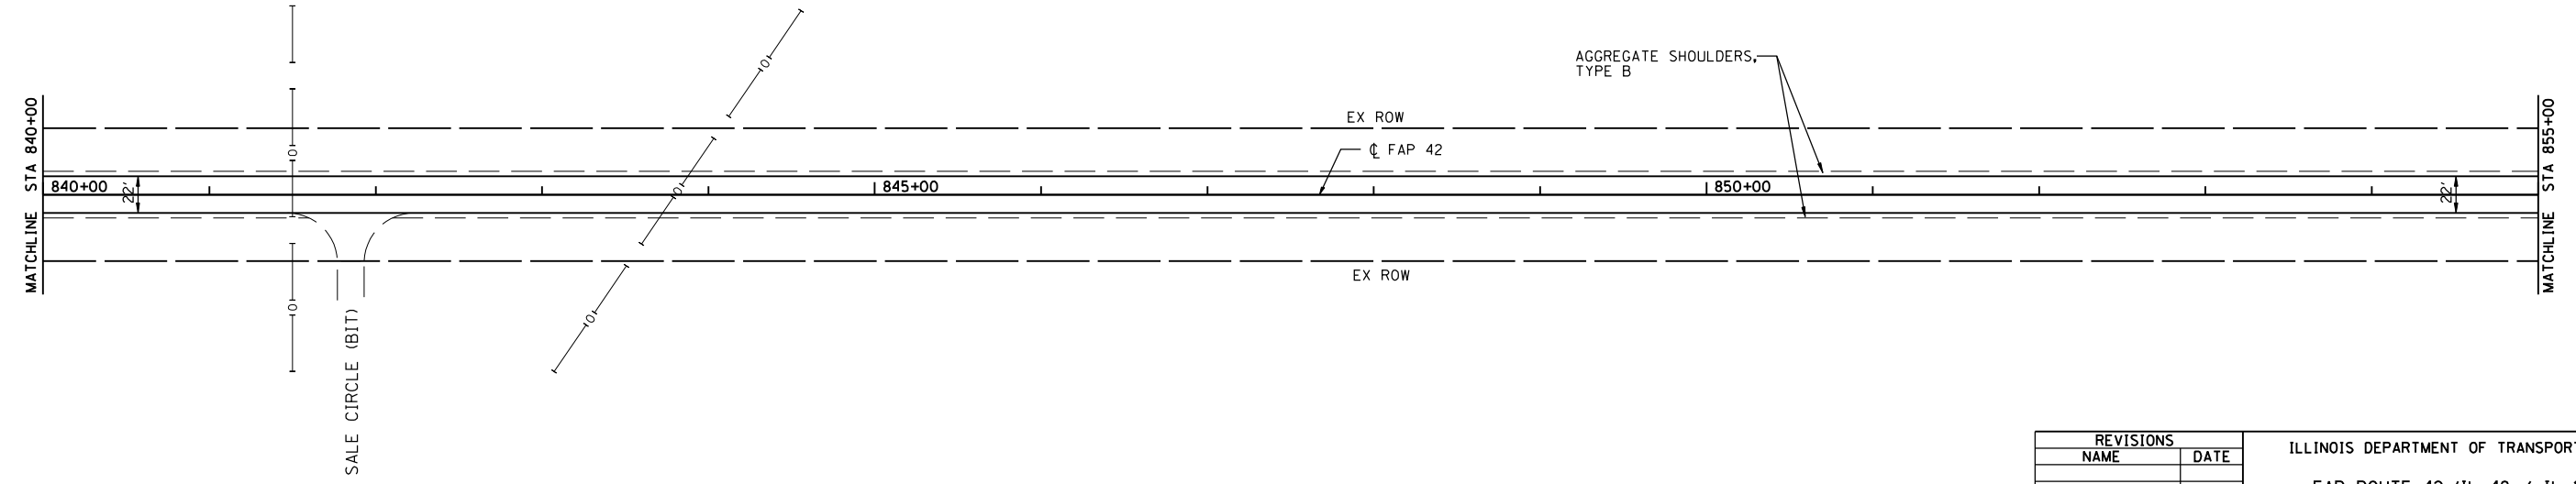
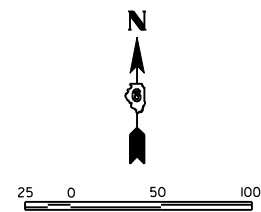
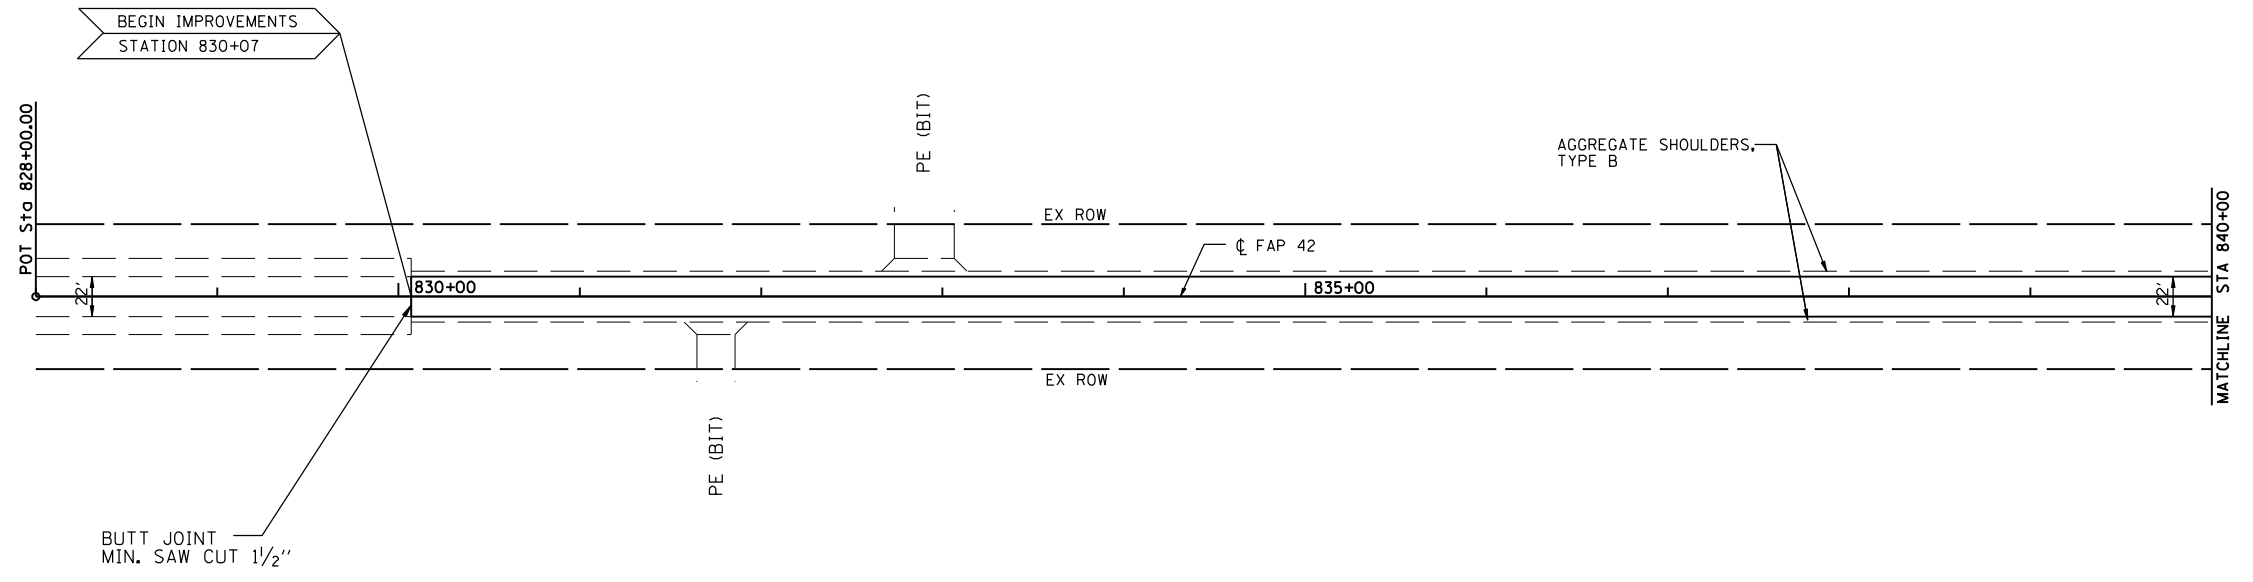


F.A. RTE.	SECTION	COUNTY	TOTAL SHEETS	SHEET NO.
42	10IRS-6	MONTGOMERY	16	7
STA.		TO STA.		
FED. ROAD DIST. NO.	ILLINOIS	FED. AID PROJECT		

CONTRACT NO. 72816

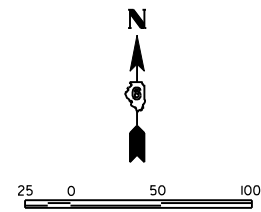

REVISIONS	
NAME	DATE

ILLINOIS DEPARTMENT OF TRANSPORTATION
 FAP ROUTE 42 (IL 48 / IL 127)
 SECTION 10IRS-6
 MONTGOMERY COUNTY

PLAN

SCALE: VERT. DRAWN BY DLB
 HORIZ. CHECKED BY CAS
 DATE 11/03