

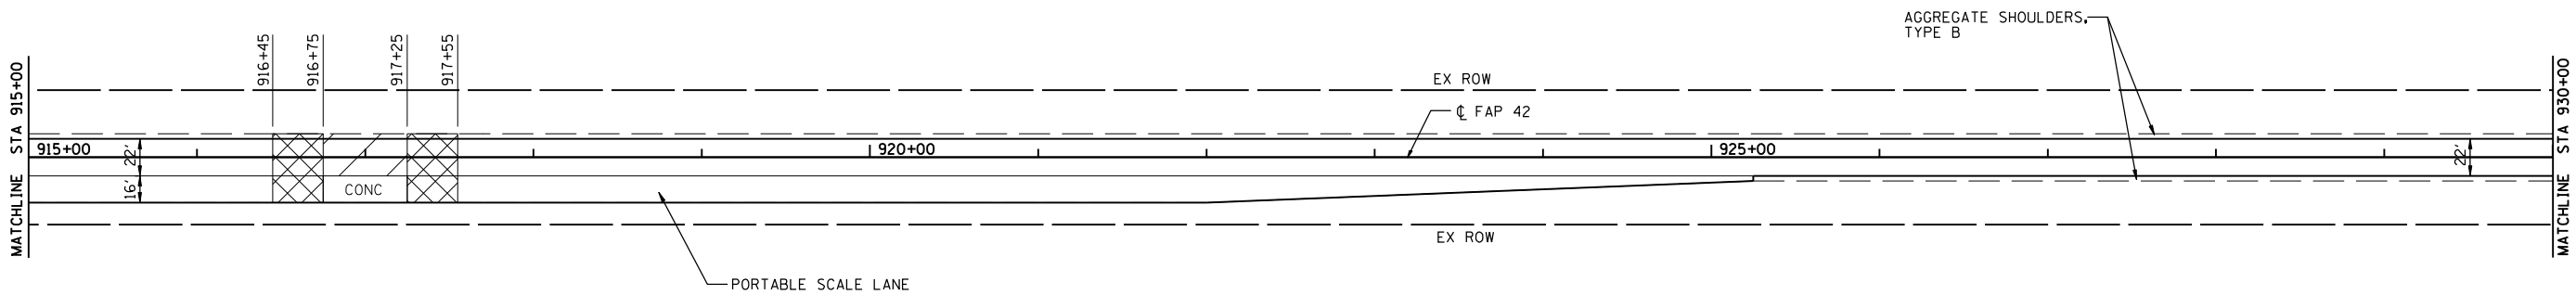
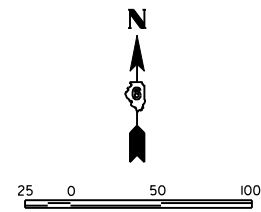


F.A. RTE.	SECTION	COUNTY	TOTAL SHEETS	SHEET NO.
42	101RS-6	MONTGOMERY	16	10
STA.		TO STA.		
FED. ROAD DIST. NO.	ILLINOIS	FED. AID PROJECT		

CONTRACT NO. 72816

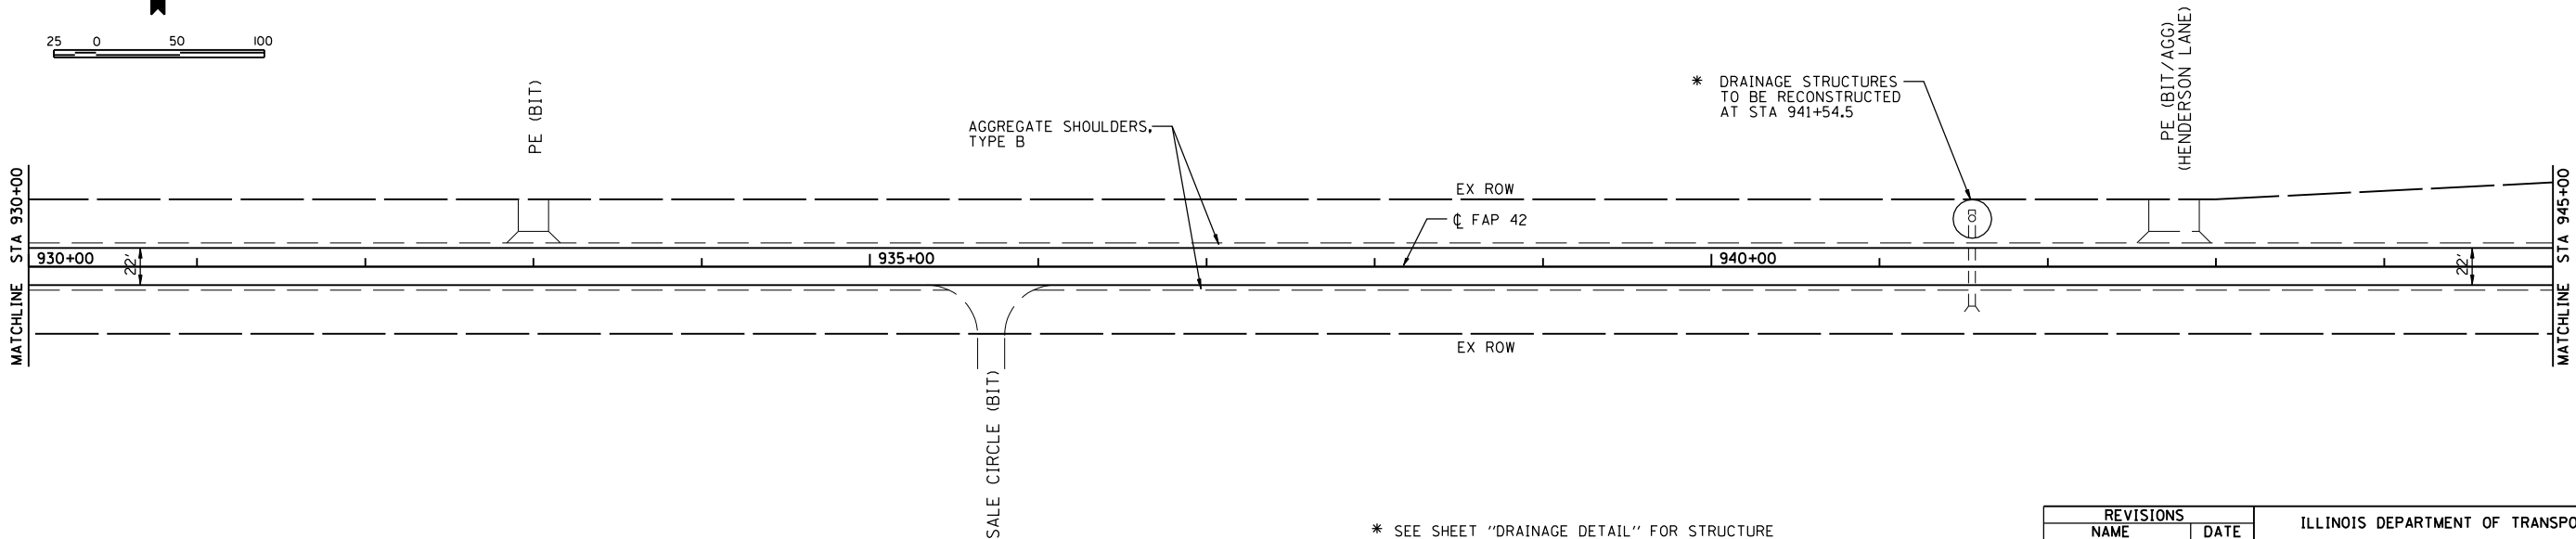

- BITUMINOUS SURFACE REMOVAL 1 1/2"
- TRANSITION BITUMINOUS SURFACE REMOVAL (VARIABLE DEPTH) TO BITUMINOUS SURFACE REMOVAL 1 1/2" SEE SPECIAL PROVISIONS

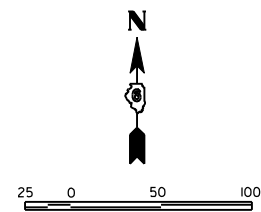

\* SEE SHEET "DRAINAGE DETAIL" FOR STRUCTURE RECONSTRUCTION DETAILS.

REVISIONS	
NAME	DATE

ILLINOIS DEPARTMENT OF TRANSPORTATION  
 FAP ROUTE 42 (IL 48 / IL 127)  
 SECTION 101RS-6  
 MONTGOMERY COUNTY  
**PLAN**  
 SCALE: VERT.     DRAWN BY DLB  
           HORIZ.    CHECKED BY CAS  
           DATE 11/03