
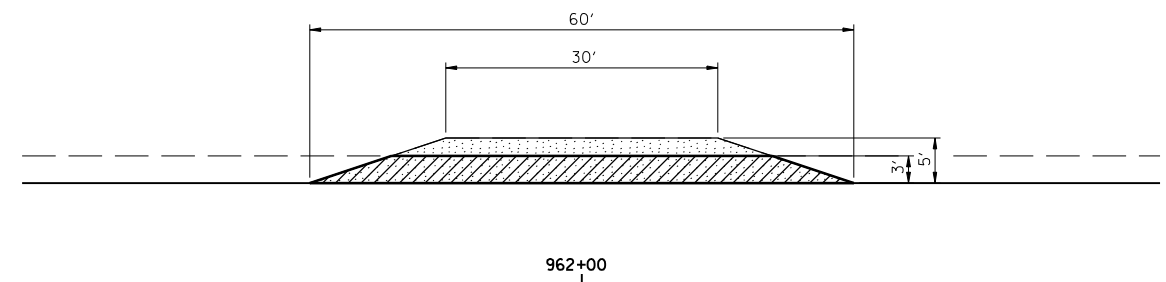
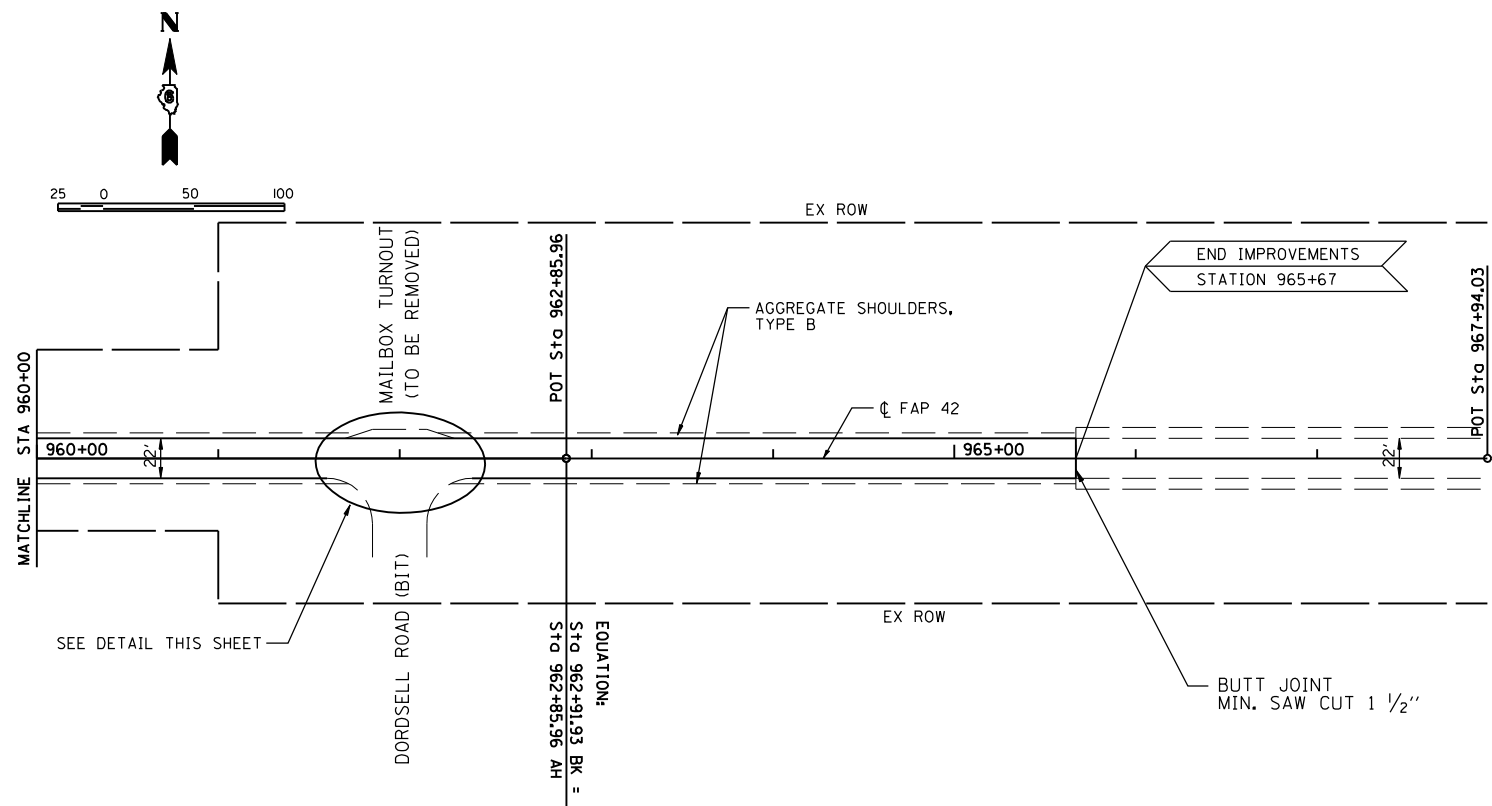


F.A. RTE.	SECTION	COUNTY	TOTAL SHEETS	SHEET NO.
42	101RS-6	MONTGOMERY	16	11
STA.		TO STA.		
FED. ROAD DIST. NO.	ILLINOIS	FED. AID PROJECT		

CONTRACT NO. 72816

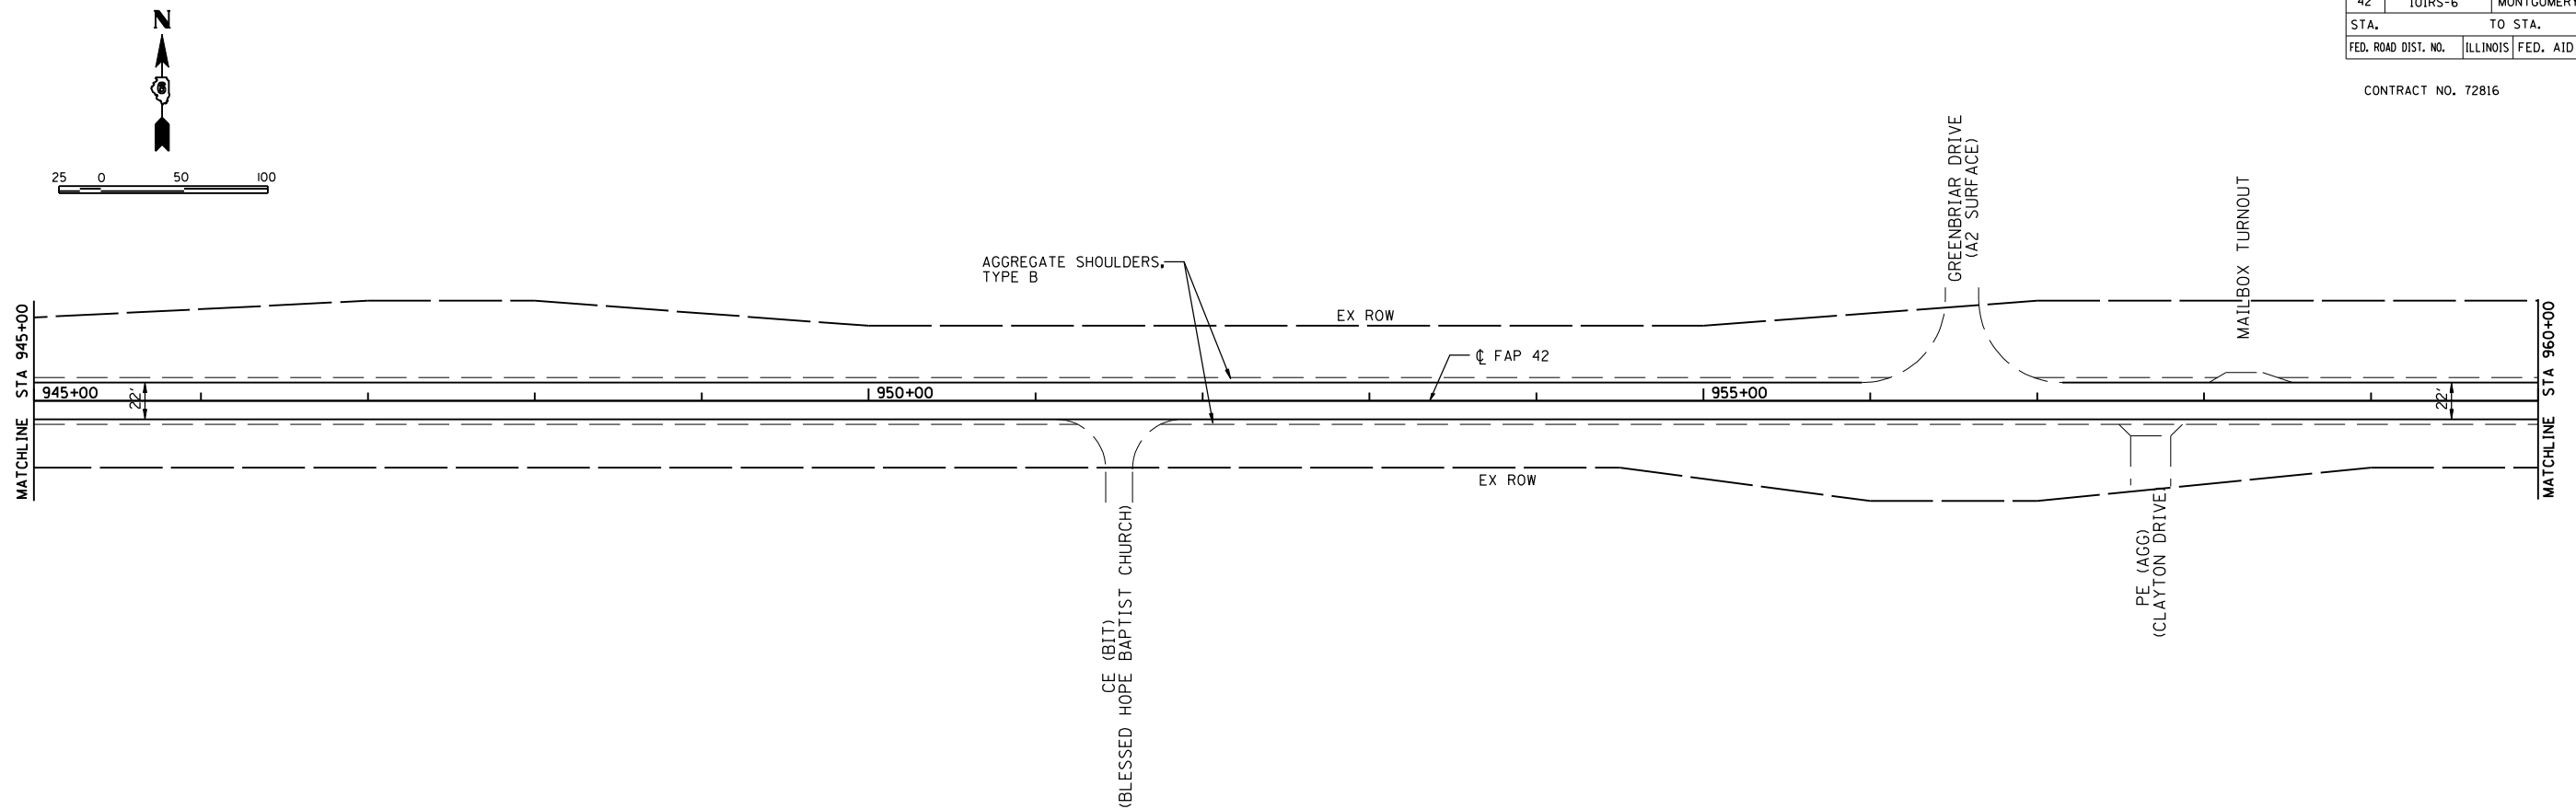

MAILBOX TURN-OUT REMOVAL DETAIL

- AREA OF PAVEMENT REMOVAL
- AREA OF "INCIDENTAL BITUMINOUS SURFACING" AT 8" DEPTH

REVISIONS	
NAME	DATE

ILLINOIS DEPARTMENT OF TRANSPORTATION  
 FAP ROUTE 42 (IL 48 / IL 127)  
 SECTION 101RS-6  
 MONTGOMERY COUNTY

PLAN

SCALE: VERT.     DRAWN BY DLB  
 HORIZ.            CHECKED BY CAS  
 DATE 11/03