



F.A.P. RTE.	SECTION	COUNTY	TOTAL SHEETS	SHEET NO.
799	1-T	ST. CLAIR	9	6
STA. 54+00.00		STA. 60+20.00		
FED. ROAD DIST. NO.		ILLINOIS FED. AID PROJECT		

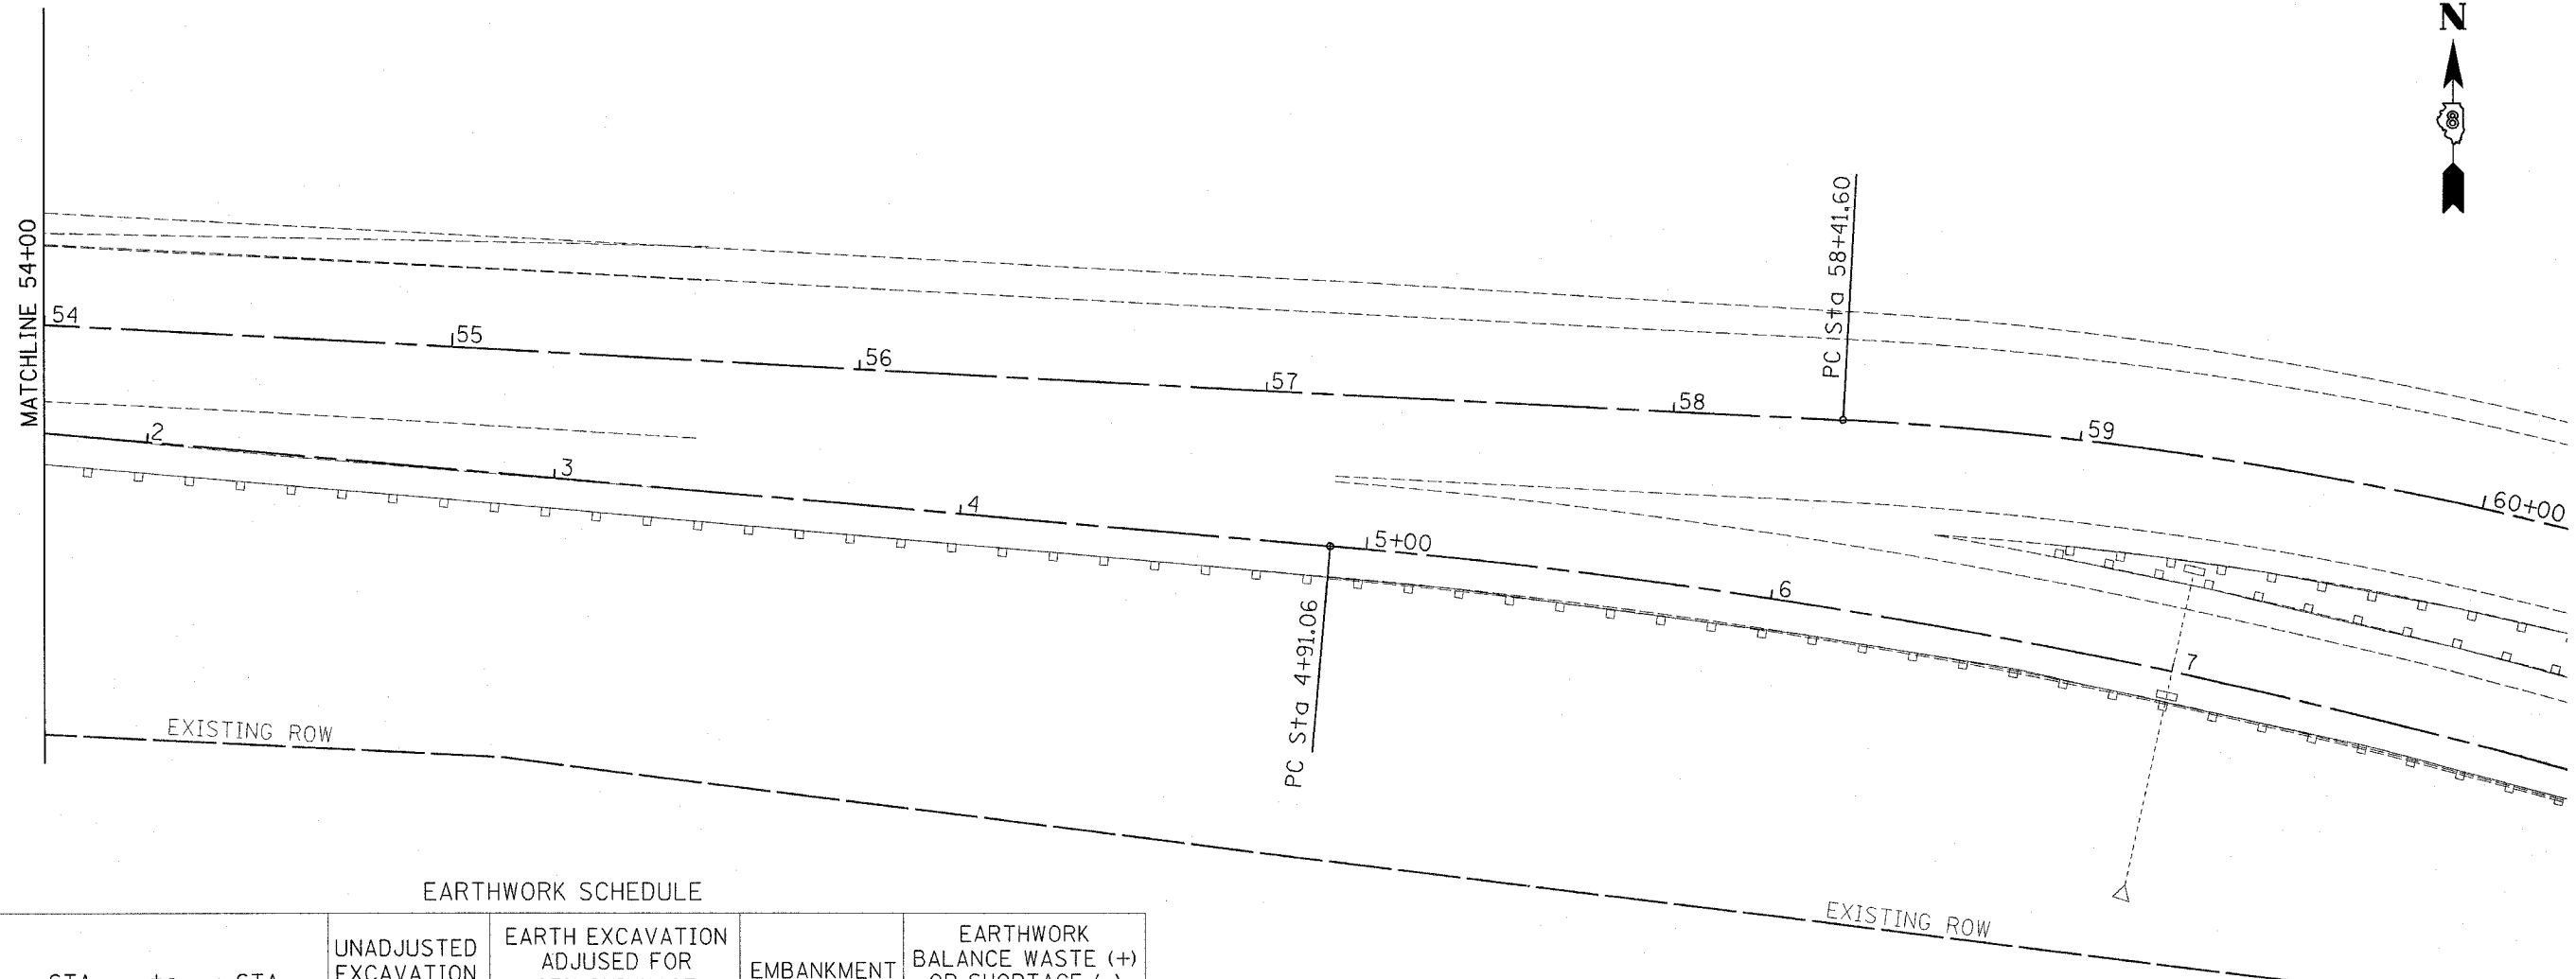

EARTHWORK SCHEDULE

STA	to	STA	UNADJUSTED EXCAVATION (CU YD)	EARTH EXCAVATION ADJUSTED FOR 25% SHINKAGE (CU YD)	EMBANKMENT (CU YD)	EARTHWORK BALANCE WASTE (+) OR SHORTAGE (-) (CU YD)
49+50.00	to	50+00.00	257	192	0	192
50+00.00	to	50+40.60	190	143	0	143
50+40.60	to	50+97.00	252	189	27	162
50+97.00	to	51+60.00	240	180	42	138
51+60.00	to	52+10.00	164	123	74	49
52+10.00	to	52+50.00	178	133	64	70
52+50.00	to	53+00.00	272	204	15	189
SUB-TOTAL =			1552.60	1164.60	221.80	942.80
ROUNDED TOTAL =			1553	1165	222	943

NOTE: NO EXCAVATED MATERIAL MAY BE UTILIZED AS EMBANKMENT

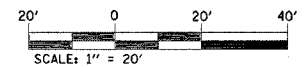

REVISIONS	
NAME	DATE

ILLINOIS DEPARTMENT OF TRANSPORTATION
PLAN VIEW
 FAP ROUTE 799
 SECTION 1-T
 ST. CLAIR COUNTY