


F.A.P. RTE.	SECTION	COUNTY	TOTAL SHEETS	SHEET NO.
799	I-T	ST. CLAIR	9	7
STA.		TO STA.		
FED. ROAD DIST. NO.	ILLINOIS	FED. AID PROJECT		

FINAL SURVEY BY: _____ DATE: _____
SURVEYED BY: _____
NOTE BOOK NO. _____
TAP/DATE _____
AREAS CHECKED _____

ORIGINAL SURVEY BY: _____ DATE: _____
SURVEYED BY: _____
NOTE BOOK NO. _____
TAP/DATE _____
AREAS CHECKED _____

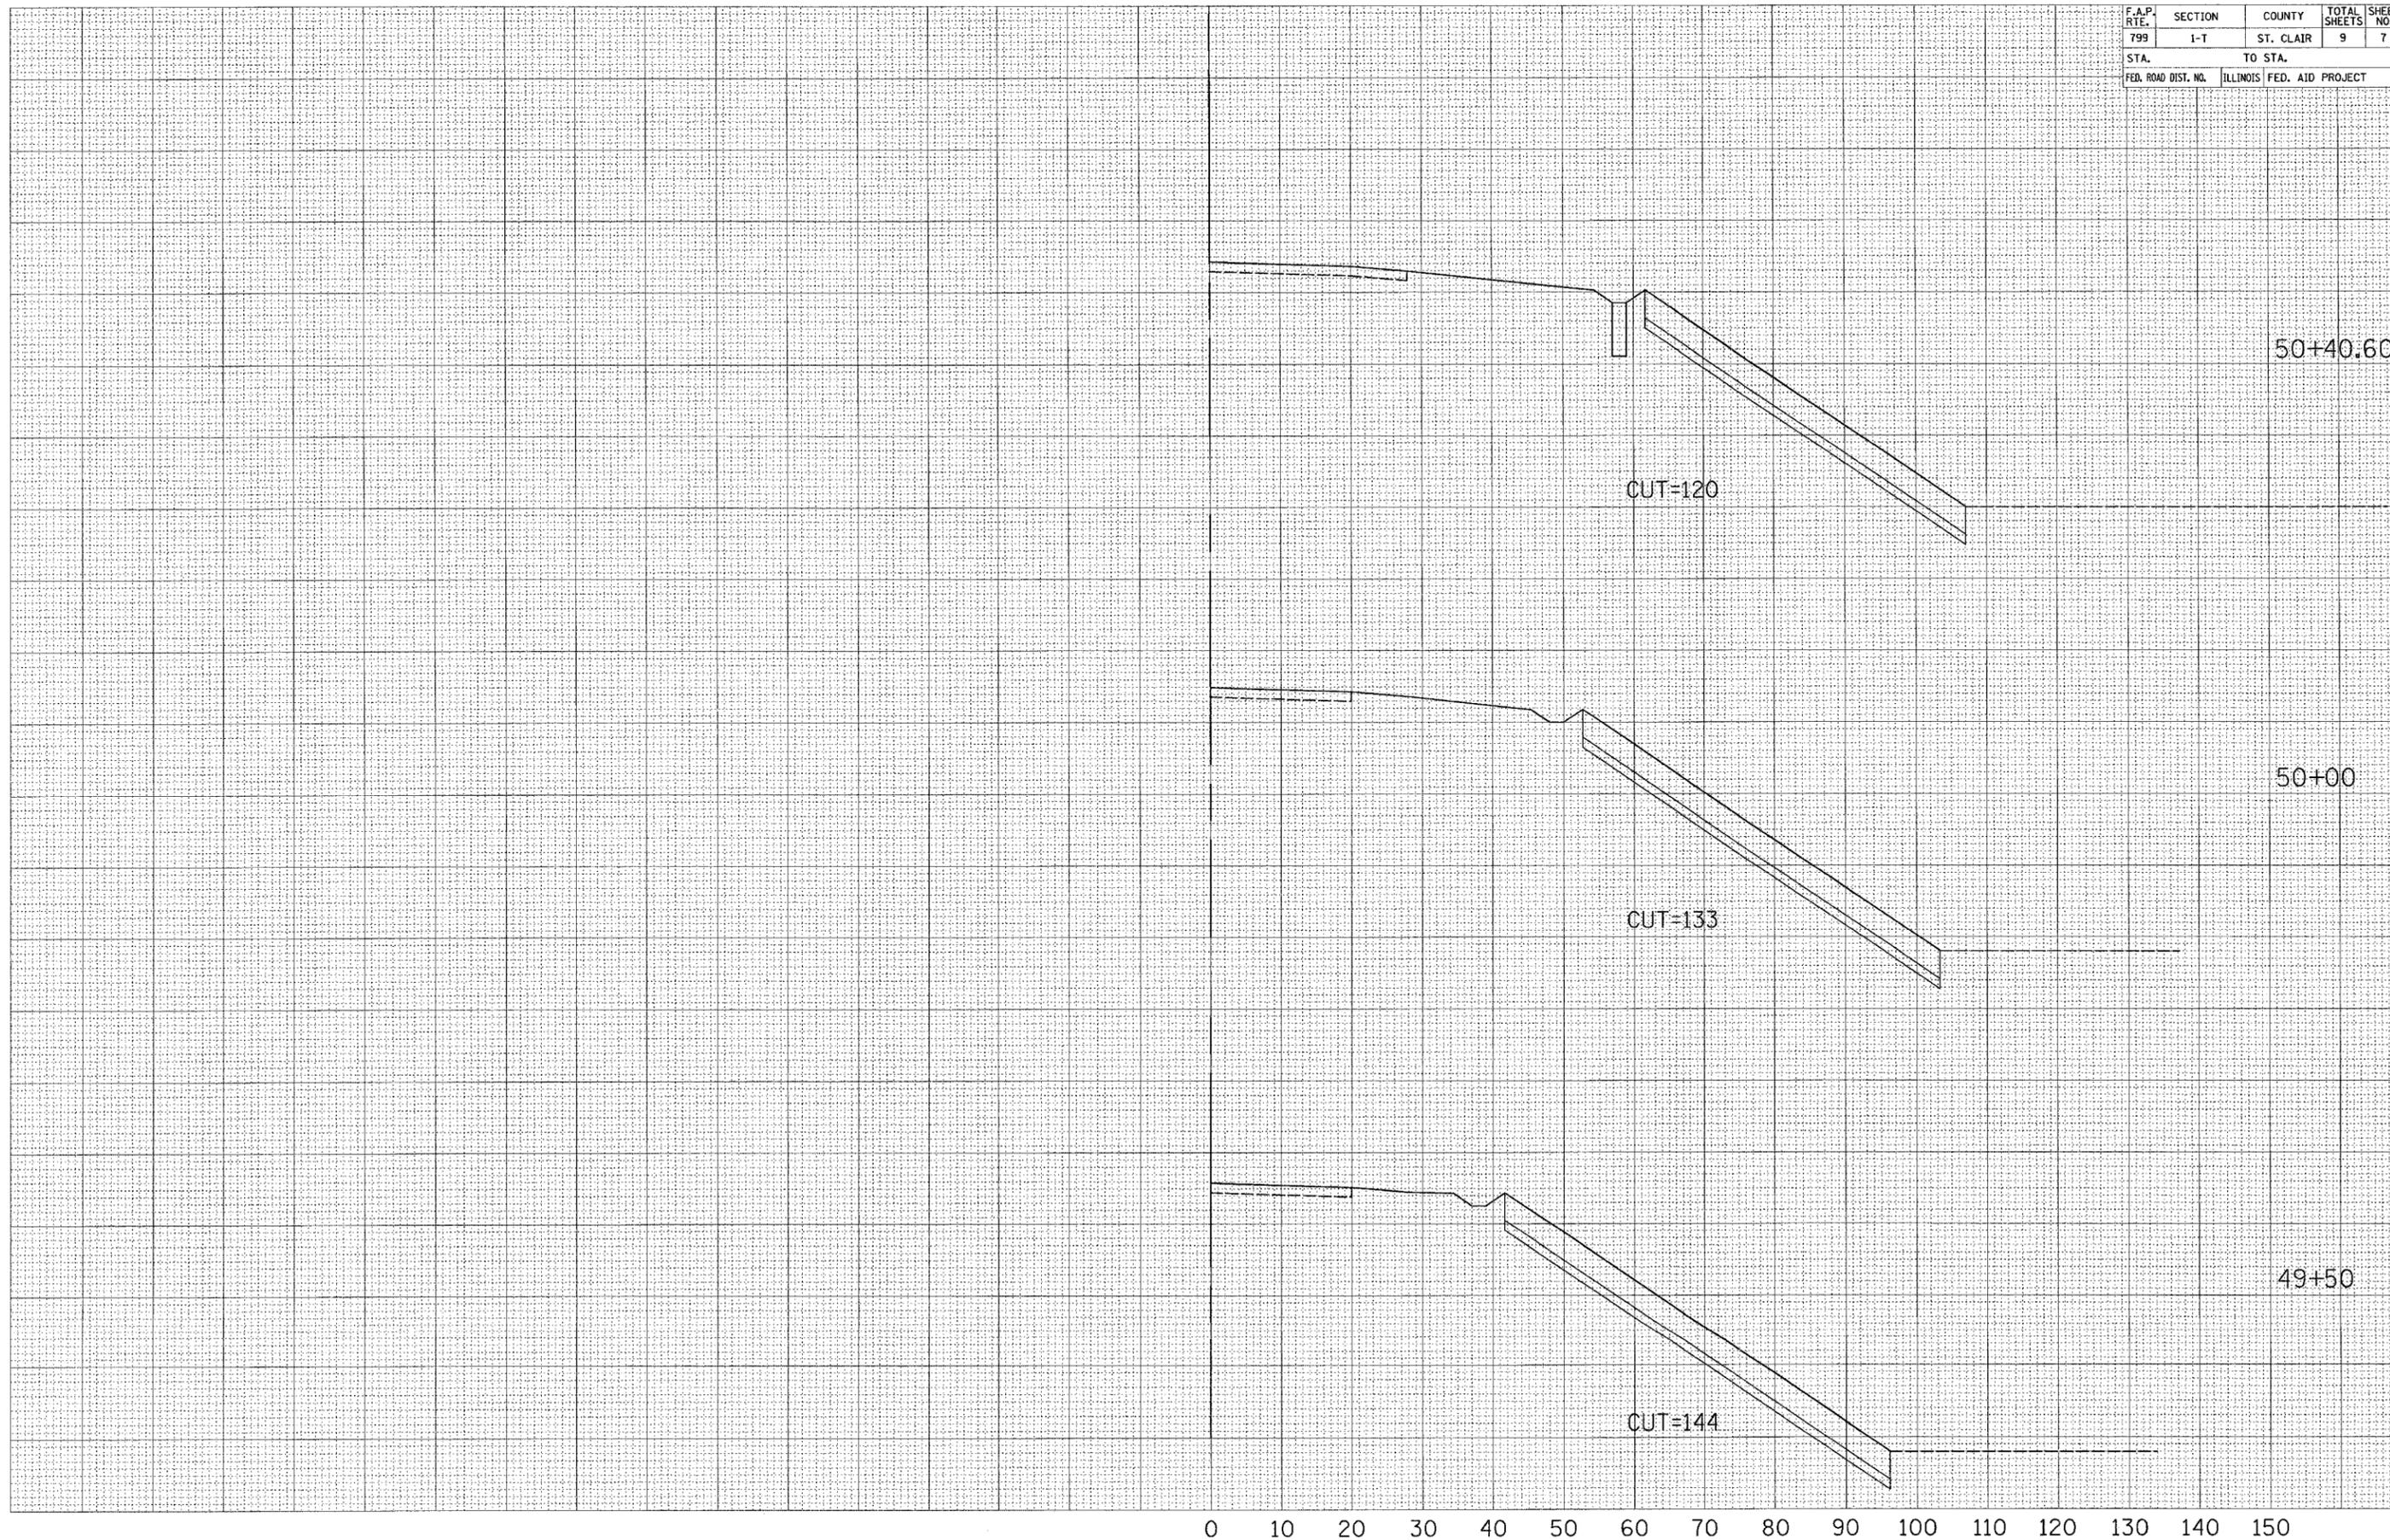

50+40.60

CUT-120

50+00

CUT-133

49+50

CUT-144

0 10 20 30 40 50 60 70 80 90 100 110 120 130 140 150