


ROUTE	SECTION	COUNTY	TOTAL SHEETS	SHEET NO.
*	**	***	52	2
STA.		TO STA.		
FED. ROAD DIST. NO.		ILLINOIS	FED. AID PROJECT	
FAI 55/70		CONTRACT# 76973		
DIST 8 ITS 2006-2				
MADISON & ST. CLAIR & CITY OF ST. LOUIS, MO				

TRAFFIC CONTROL AND PROTECTION STANDARDS	TOTAL	MO	TRAFFIC CONTROL												REL. LOC. 0064 02.8E. 06C	BOWMAN YD. COMM. RM. 557003.1	LOC. 5570 03.2A 23R	LOC. 5570 03.8A 24D	LOC. 5570 04.5A SI	LOC. 5570 05.2A 40C
			LOC. PSBC 00.3A 01C	LOC. PSBC 00.7A 02C	LOC. PSBC 00.9E 09D	LOC. PSBC 01.4E 01H	LOC. PSBC 01.5W 06D	LOC. PSBC 01.7E 10D	LOC. PSBC 02.4A 11D	LOC. PSBC 02.6E 09D	LOC. MLK BRIDGE CABINET									
701001*	NA	X	X	X	X		X								X					
701006-02*	NA	X	X	X	X		X								X					
701101-01*	NA					X		X	X	X	X	X	X	X	X	X	X	X	X	
701106-01*	NA					X		X	X	X	X	X	X	X	X	X	X	X	X	
701400-02	1 L SUM								X	X	X	X	X	X	X	X	X	X	X	
701406-04	1 L SUM									X	X	X	X	X	X	X	X	X	X	
701411-03	2 EACH												X	X						
701501-03	1 L SUM					X	X	X	X						X					
702001-05*	NA	X	X	X	X	X	X	X	X	X	X	X	X	X	X	X	X	X	X	

* NOT MEASURED FOR PAYMENT
SI=SERVICE INSTALLATION

NEW ELEMENTS			
	LOCATION	STA.	SHEET XX OF 18
VIDEO DETECTION			
PSBC00.9E.09D	PARAPET WALL ON RAMP "S" (TUDOR EXIT RAMP FROM WB I-55/70/64) PIER S16	70+50	7
RADAR DETECTION			
PSBC02.4E.11R	EB I-55/70 0.2 MILES EAST OF MARTIN LUTHER KING DRIVE	42+80	9
PSBC02.4W.25R	EB I-55/70 0.2 MILES EAST OF MARTIN LUTHER KING DRIVE	42+80	9
557003.2A.23R	WB I-55/70 0.2 MILES EAST OF EXCHANGE AVE.	72+00	13
557003.8A.24R	0.3 MILES WEST OF IL RTE 203	100+00	14
557005.2A.26R	WB I-55/70 1.5 MILES EAST OF IL RTE 203	196+75	16
CCTV			
PSBC01.7A.42C	EB I-55/70 0.1 MILES EAST OF RIVER PARK DR. (IL 15)	14+00	8
557003.2A.41C	WB I-55/70 0.2 MILES EAST OF EXCHANGE AVE.	72+00	13
557005.2A.40C	WB I-55/70 1.5 MILES EAST OF IL RTE 203	196+75	16
HAR SIGNAGE			
PSBC01.4E.01H	EB I-55/70 INTERSECTION OF 5TH ST. @ CONVERSE AVE.	100+00	8
557005.3W.08S	WB I-55/70 1.6 MILES EAST OF IL RTE 203	205+00	16

FIELD EQUIPMENT NUMBERING SYSTEM	
EXAMPLE : 006402.8W.11D	
0064	DESIGNATES HIGHWAY WHERE FIELD EQUIPMENT IS LOCATED.
006402.8	DESIGNATES MILE MARKER WHERE FIELD EQUIPMENT IS LOCATED.
006402.8W	DESIGNATES DIRECTION VIDEO DETECTOR IS MONITORING TRAFFIC OR DIRECTION TRAFFIC IS TRAVELLING TO RECEIVE DMS MESSAGE.
006402.8W.11	NUMBER ASSIGNED TO THAT FIELD EQUIPMENT
006402.8W.11D	A = ALL DIRECTIONS D = VEHICLE DETECTION C = CAMERA (P/T/Z SURVEILLANCE) H = HAR SIGNAGE WITH BEACON R = RADAR DETECTION

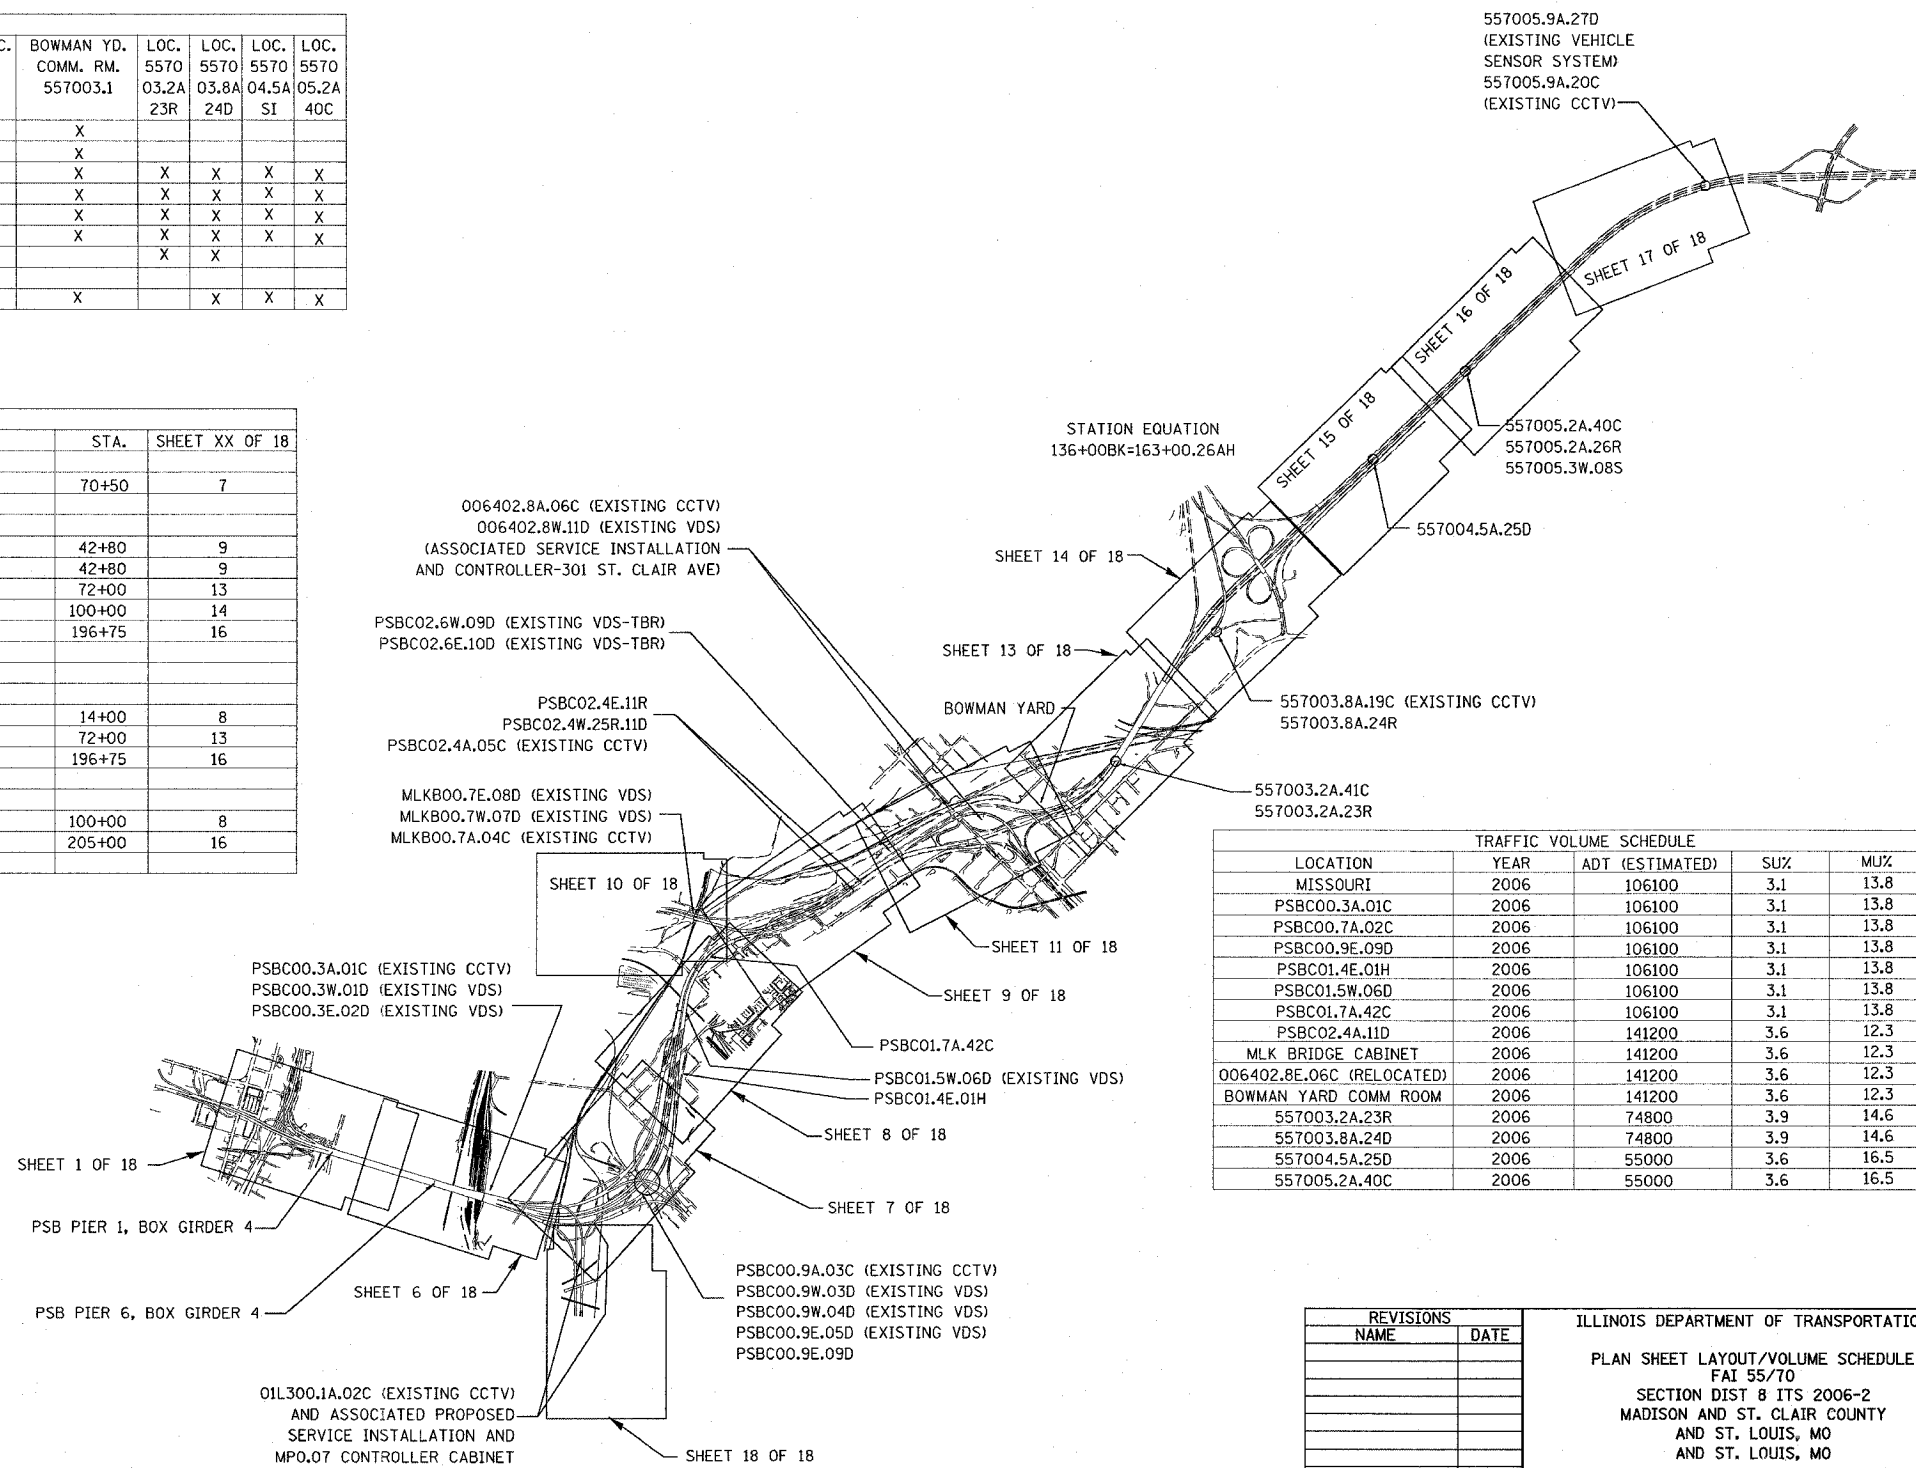

TRAFFIC VOLUME SCHEDULE				
LOCATION	YEAR	ADT (ESTIMATED)	SUZ	MUZ
MISSOURI	2006	106100	3.1	13.8
PSBC00.3A.01C	2006	106100	3.1	13.8
PSBC00.7A.02C	2006	106100	3.1	13.8
PSBC00.9E.09D	2006	106100	3.1	13.8
PSBC01.4E.01H	2006	106100	3.1	13.8
PSBC01.5W.06D	2006	106100	3.1	13.8
PSBC01.7A.42C	2006	106100	3.1	13.8
PSBC02.4A.11D	2006	141200	3.6	12.3
MLK BRIDGE CABINET	2006	141200	3.6	12.3
006402.8E.06C (RELOCATED)	2006	141200	3.6	12.3
BOWMAN YARD COMM ROOM	2006	141200	3.6	12.3
557003.2A.23R	2006	74800	3.9	14.6
557003.8A.24D	2006	74800	3.9	14.6
557004.5A.25D	2006	55000	3.6	16.5
557005.2A.40C	2006	55000	3.6	16.5

REVISIONS		ILLINOIS DEPARTMENT OF TRANSPORTATION PLAN SHEET LAYOUT/VOLUME SCHEDULE FAI 55/70 SECTION DIST 8 ITS 2006-2 MADISON AND ST. CLAIR COUNTY AND ST. LOUIS, MO AND ST. LOUIS, MO
NAME	DATE	

DATE 5/23/2006

PLT DATE = 5/23/2006
FILE NAME = c:\pms\josta\adl\665\electr\on\1\sp\111666.dgn
DRAWING NO. = 111666
REFERENCE = MREF