


ROUTE	SECTION	COUNTY	TOTAL SHEETS	SHEET NO.
*	**	***	52	8
STA.		TO STA.		
FED. ROAD DIST. NO.		ILLINOIS	FED. AID PROJECT	
* FAI 55/70		CONTRACT# 76973		
** DIST 8 ITS 2006-2				
*** MADISON & ST. CLAIR & CITY OF ST. LOUIS, MO				

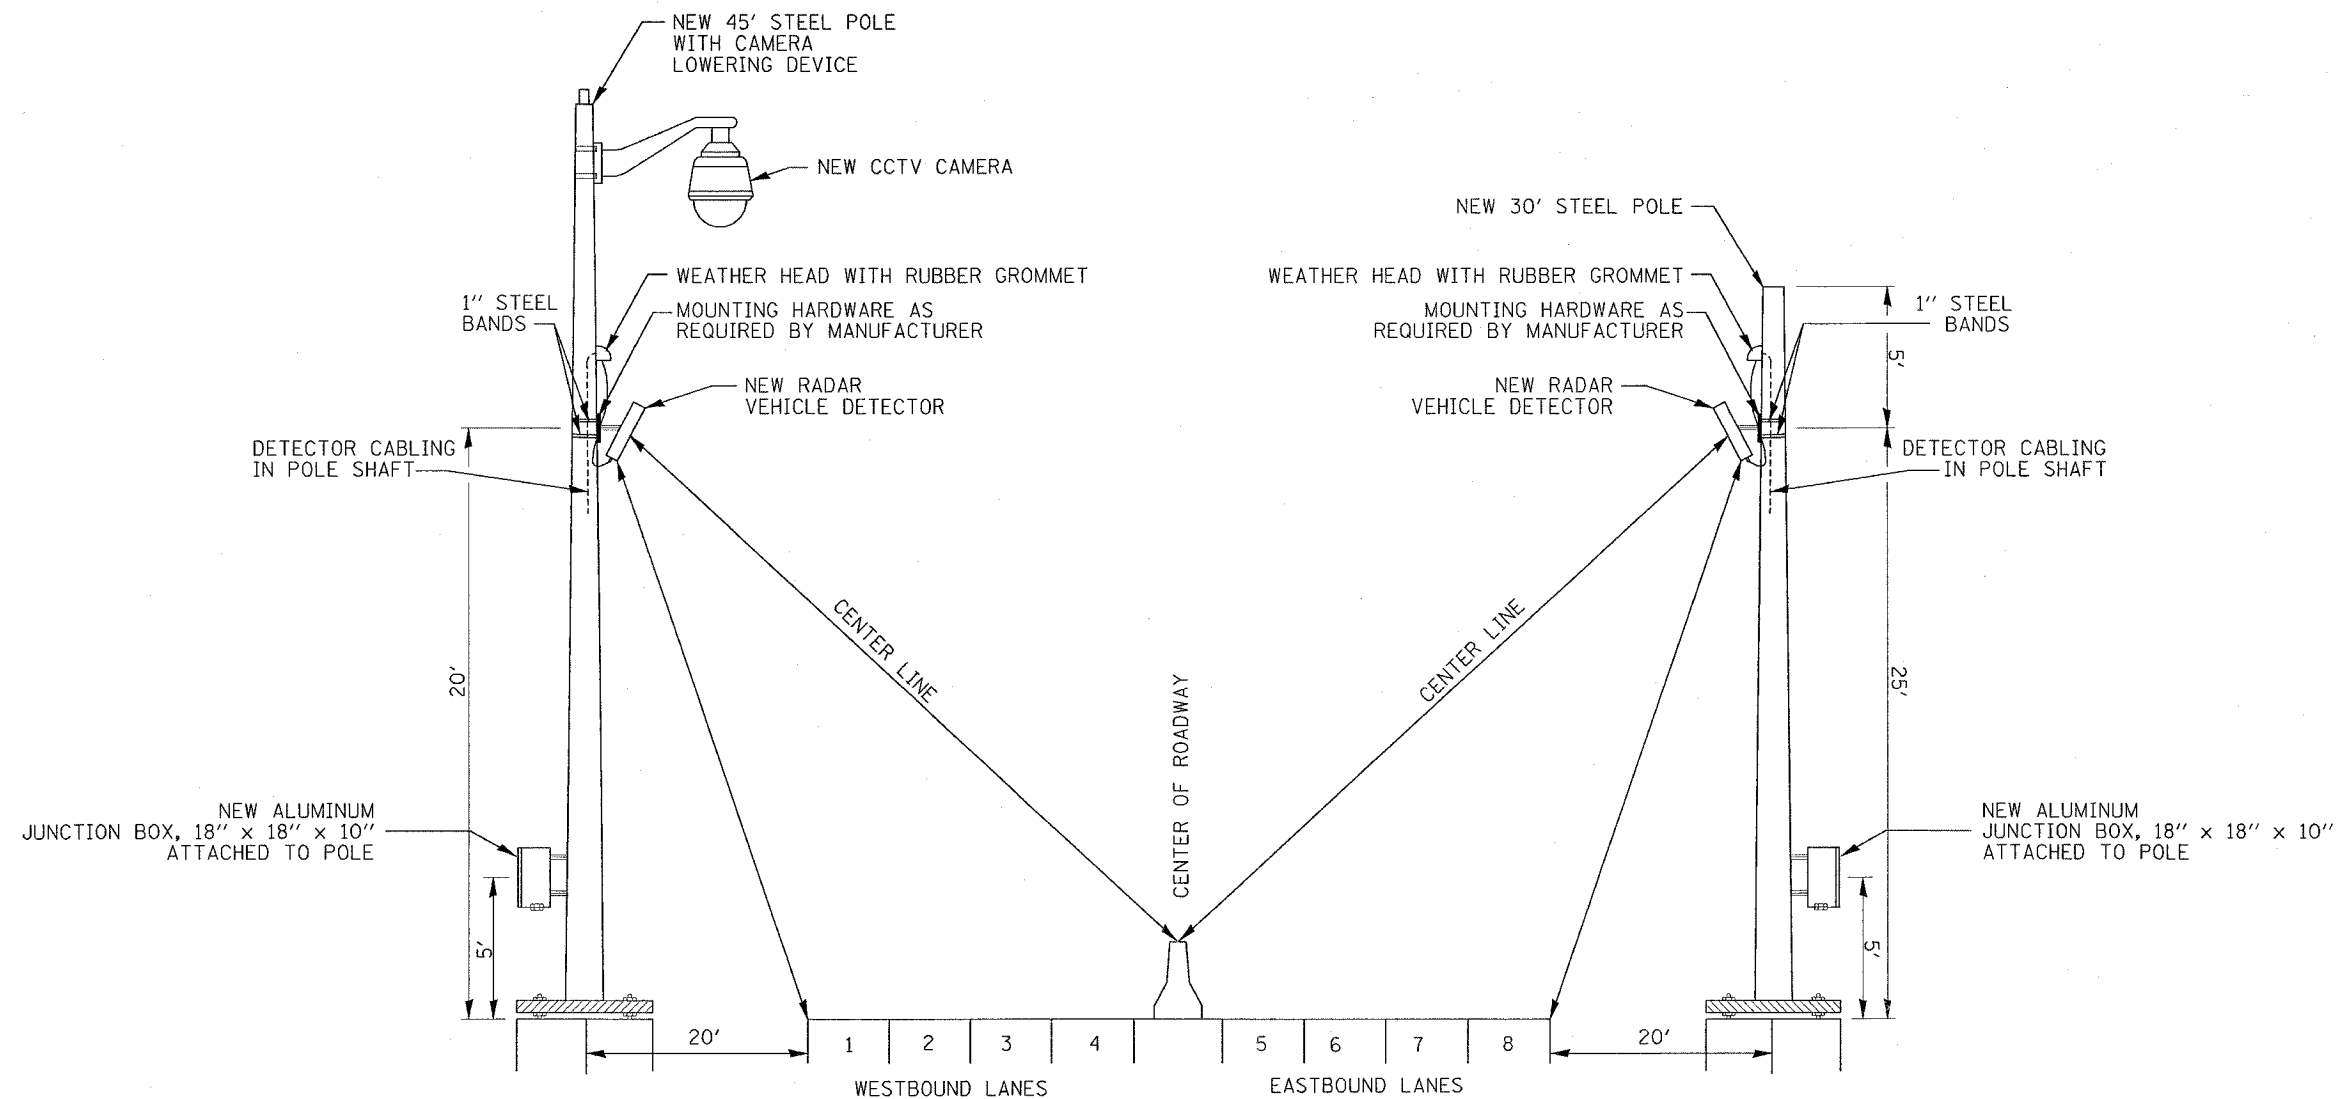

**DETAIL
RADAR VEHICLE DETECTOR**

NOT TO SCALE

LOCATIONS:

- 1A. PSBC02.4A.05C (RELOCATED W/ LOWERING DEVICE)
PSBC02.4E.11R-45' POLE ON THE
EXISTING CONCRETE FOUNDATION
- 1B. PSBC02.4W.25R-30' POLE W/O LOWERING DEVICE
- 2. 557003.2A.23R
557003.2A.41C-45' POLE
- 3. 57003.8A.24R-30' POLE W/O LOWERING DEVICE
- 4. 557005.2A.40C
557005.2A.26R-45' POLE

NOTE:

- 1. LANE NUMBERS ARE ARBITRARY
- 2. LOCATION 557003.2A.23R HAS 4 LANES PER DIRECTION
AND LOCATION 557005.2A.26R HAS 3 LANES PER DIRECTION
- 3. LANE 8 IS A POTENTIAL NEW LANE FOR LOCATION 557005.2A.26R
AS PART OF FUTURE I-70 REALIGNMENT

REVISIONS	
NAME	DATE

ILLINOIS DEPARTMENT OF TRANSPORTATION
**RADAR VEHICLE
DETECTION DETAIL**

FAI 55/70
SECTION DIST 8 ITS 2006-2
MADISON AND ST. CLAIR COUNTY
AND ST. LOUIS, MO

DATE 5/23/2006

PLOT DATE = 5/23/2006
FILE NAME = c:\pno\proj\557005\2A\26R\elect\rad\1\sp\in\1695.dgn
PLOT SCALE = 1/8" = 1'-0"
REFERENCE = #REF#