


F.A.I. RTE.	SECTION	COUNTY	TOTAL SHEETS	SHEET NO.
-	**	***	52	16
STA.		TO STA.		
FED. ROAD DIST. NO. - ILLINOIS FED. AID PROJECT				

- 55/70
- DIST 8 ITS 2006-2
- MADISON & ST. CLAIR & CITY OF ST. LOUIS, MO

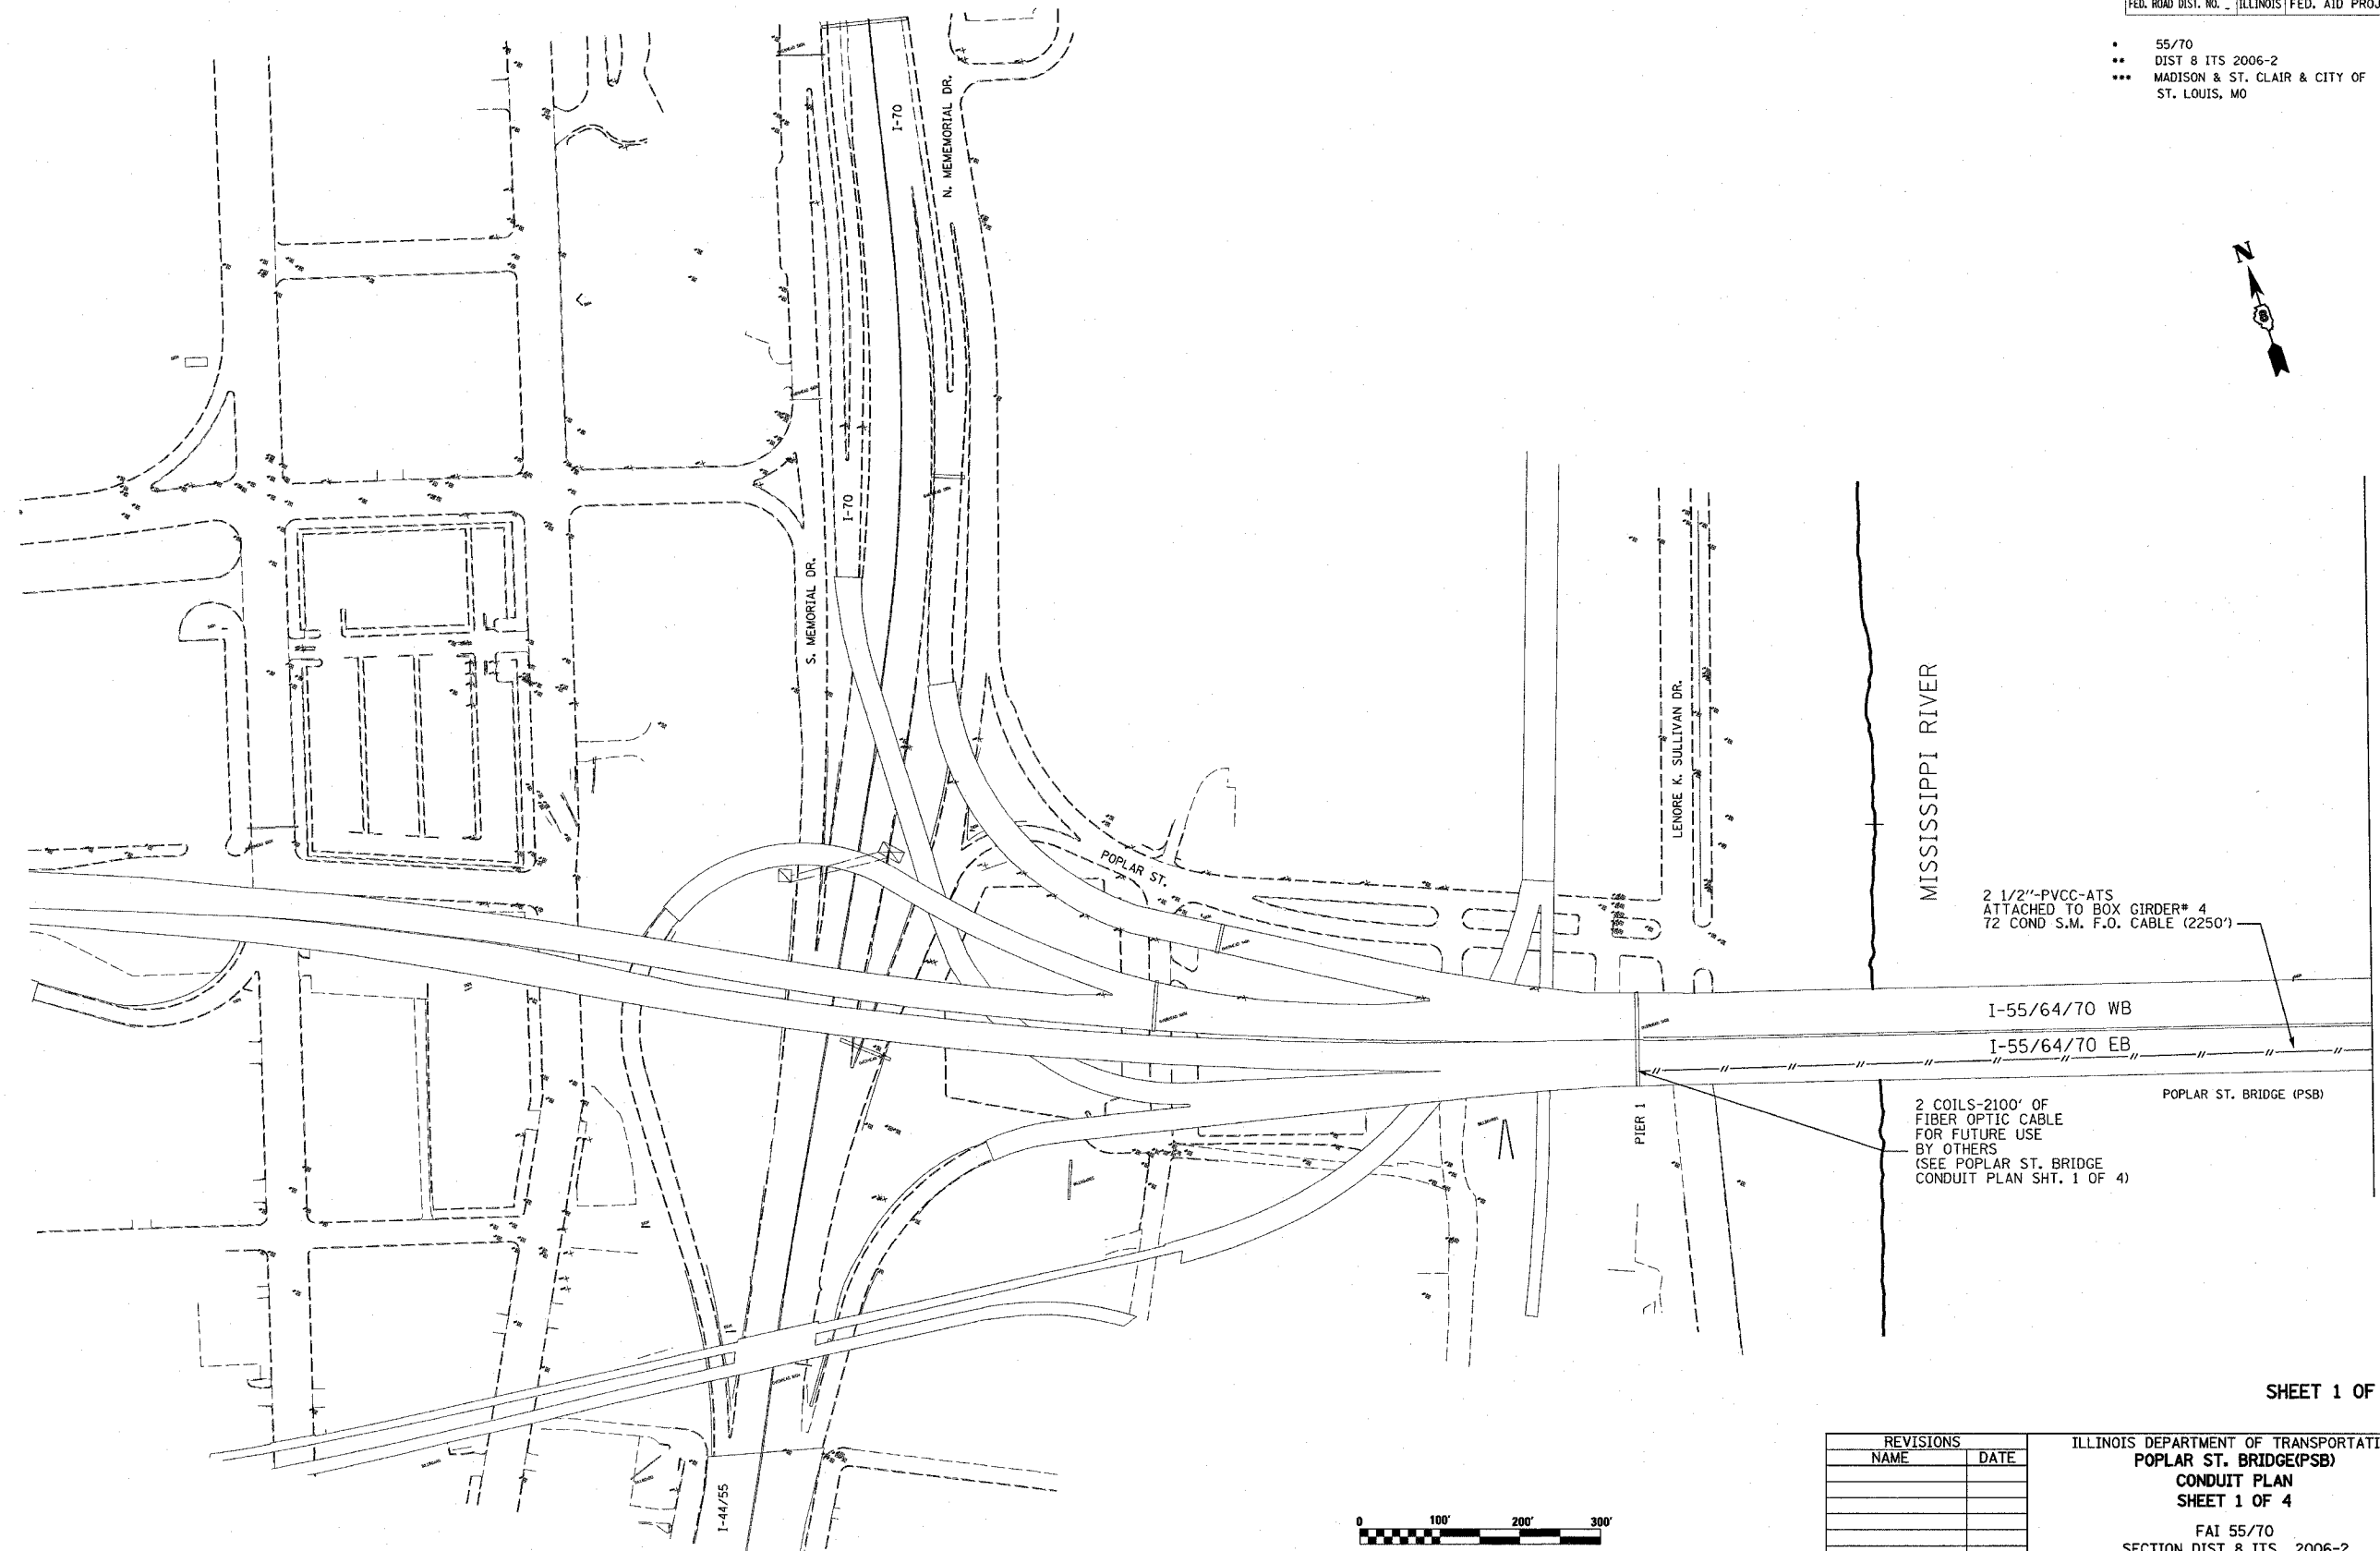

2 1/2" PVCC-ATS  
ATTACHED TO BOX GIRDER# 4  
72 COND S.M. F.O. CABLE (2250')

I-55/64/70 WB  
I-55/64/70 EB


POPLAR ST. BRIDGE (PSB)

2 COILS-2100' OF  
FIBER OPTIC CABLE  
FOR FUTURE USE  
BY OTHERS  
(SEE POPLAR ST. BRIDGE  
CONDUIT PLAN SHT. 1 OF 4)

FOR CONTINUATION SEE SHEET 5

SHEET 1 OF 18

PLOT DATE = 5/23/2006  
FILE NAME = c:\projects\1685\electrical\1685.dgn  
PLOT SCALE = 1/8" = 100'  
REFERENCE = #REF#

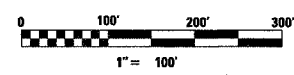

REVISIONS	
NAME	DATE

ILLINOIS DEPARTMENT OF TRANSPORTATION  
**POPLAR ST. BRIDGE (PSB)**  
**CONDUIT PLAN**  
**SHEET 1 OF 4**

FAI 55/70  
SECTION DIST 8 ITS 2006-2  
MADISON AND ST. CLAIR COUNTY  
AND ST. LOUIS, MO

DATE 5/23/2006