

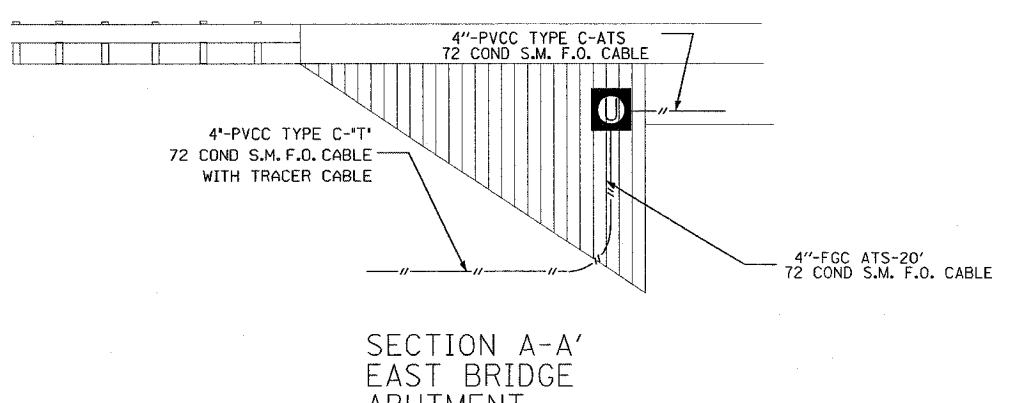


ROUTE	SECTION	COUNTY	TOTAL SHEETS	SHEET NO.
•	••	•••	52	25
STA.		TO STA.		
FED. ROAD DIST. NO.	ILLINOIS	FED. AID PROJECT		
•	FAI 55/70	CONTRACT# 76973		
••	DIST 8 ITS 2006-2			
•••	MADISON & ST. CLAIR & CITY OF ST. LOUIS, MO			

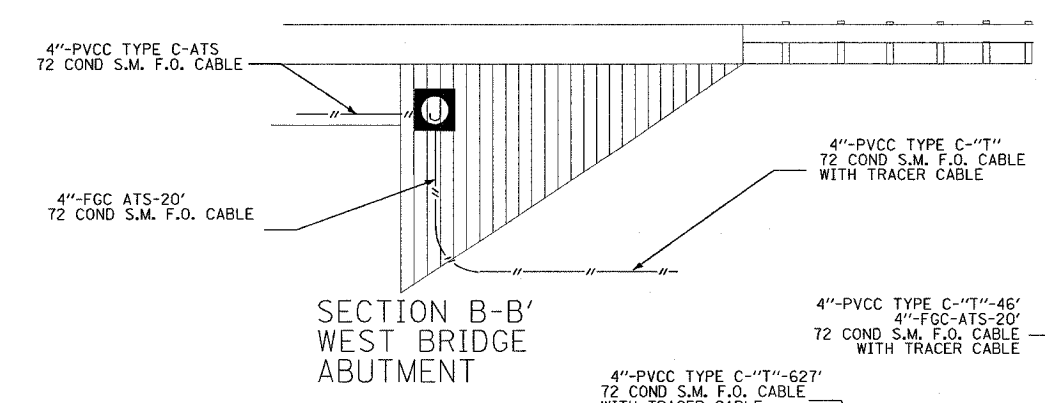


-MODIFY EXISTING CONTROLLER CABINET-A4 BY REPLACING THE EXISTING ACIP4 WITH A PROPOSED ACIP4E
 -MODIFY EXISTING CONTROLLER CABINET-B BY INSTALLING A CISCO 2955
 -MODIFY EXISTING CONTROLLER CABINET-C BY RECONFIGURING THE EXISTING MPEG2 ENCODER FROM T1 TO ETHERNET

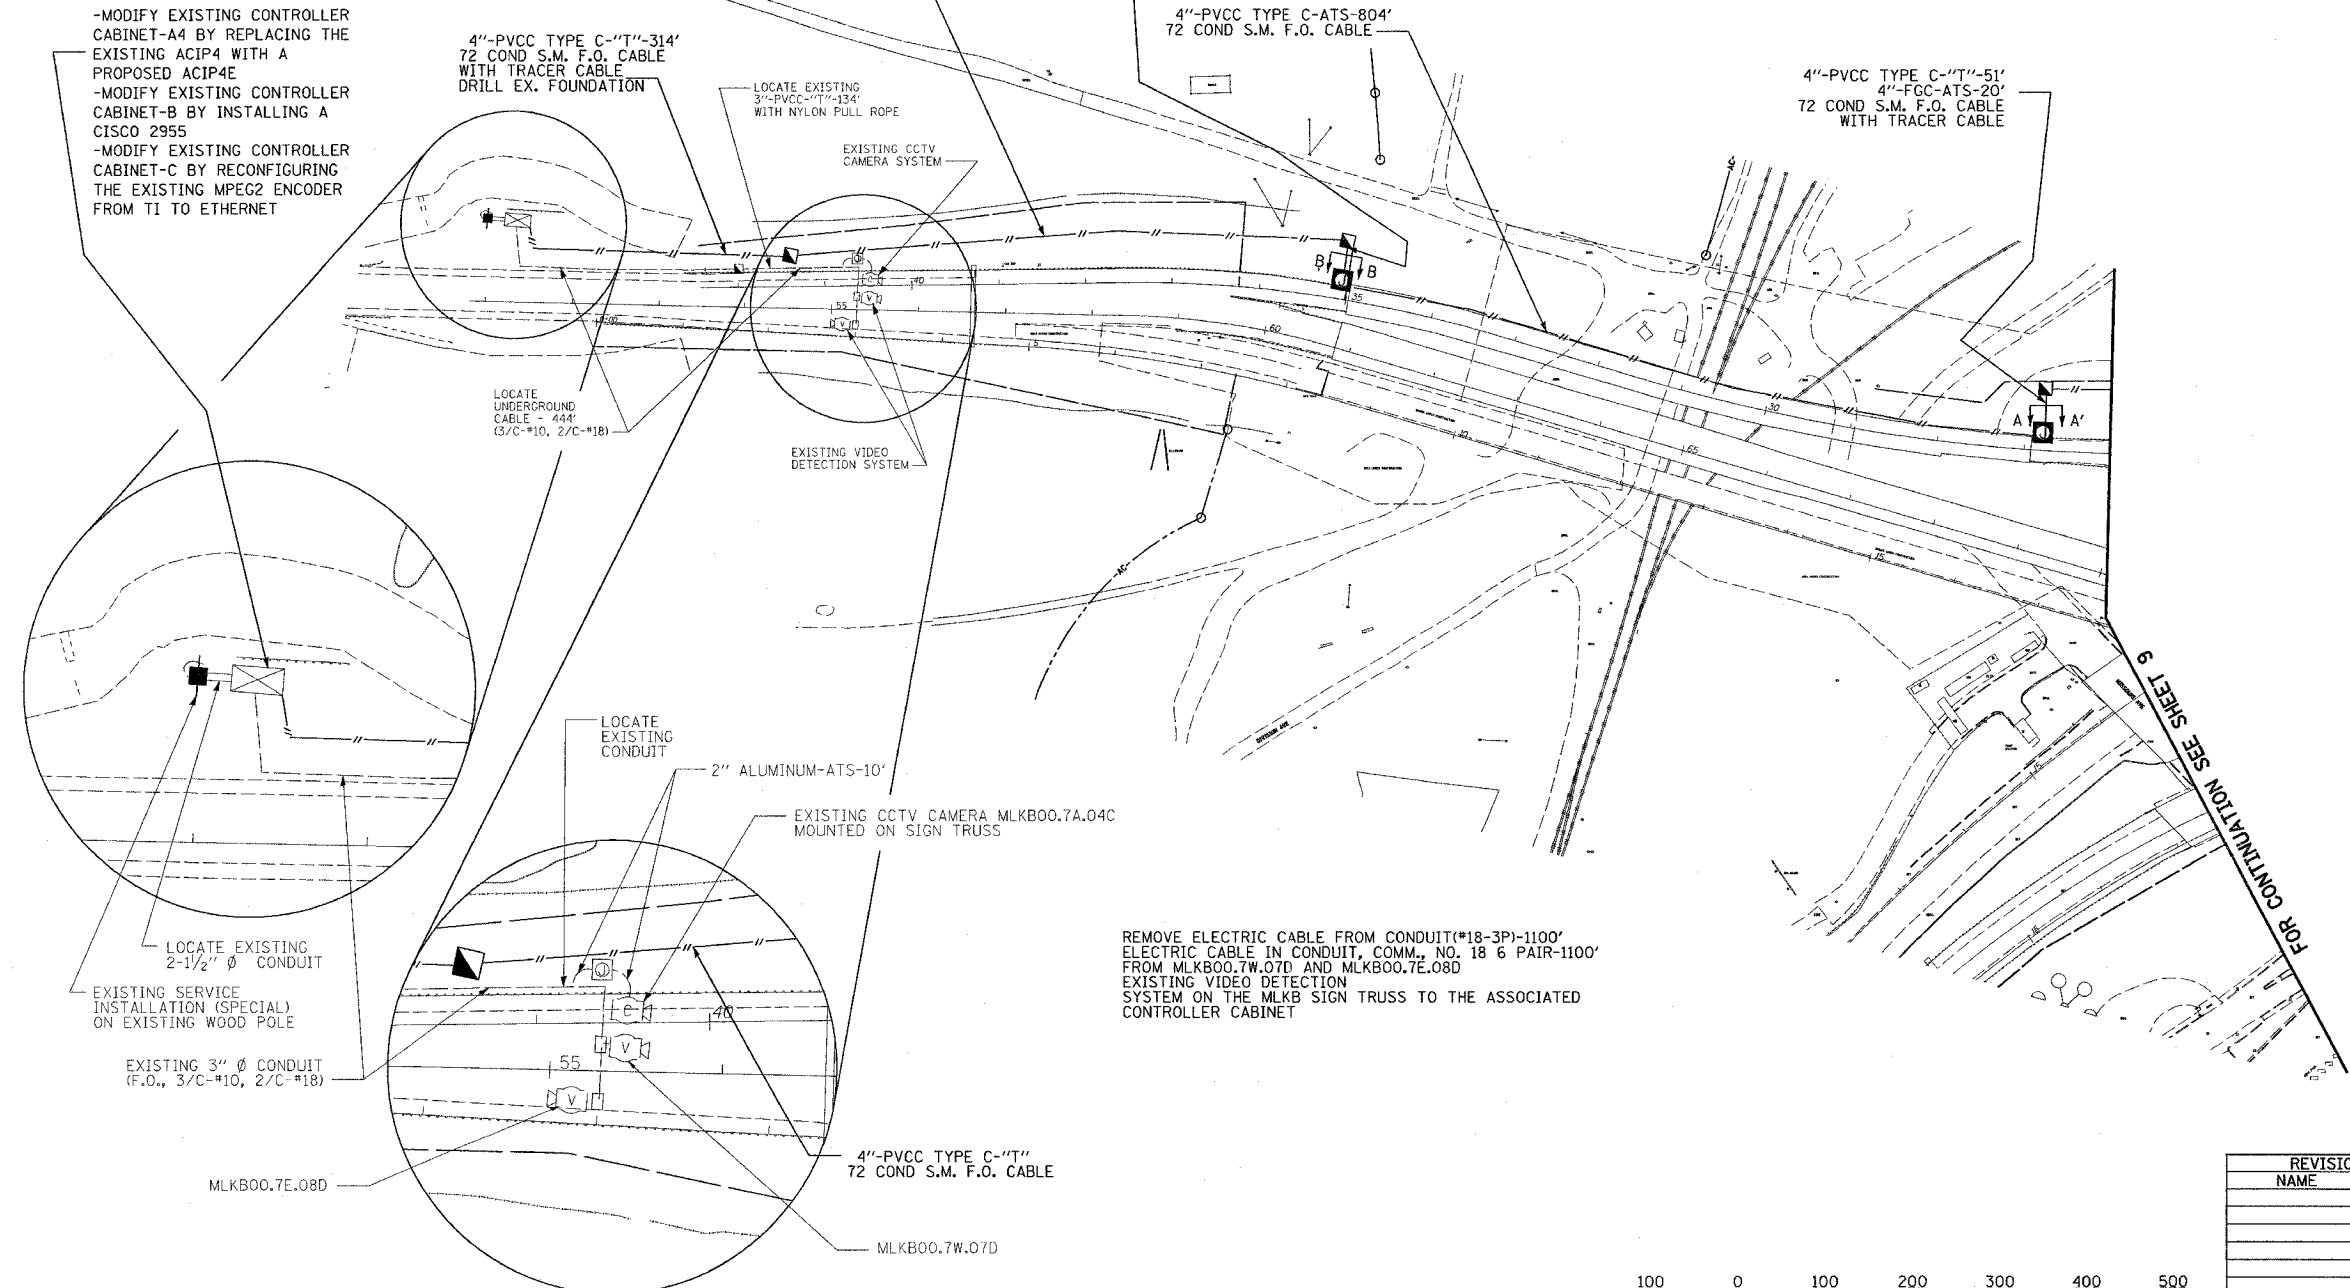

SHEET 10 OF 18

PLOT DATE = 8/10/2006
 FILE NAME = \\s11665\electrical\p10a11665.dgn
 PLOT SCALE = 1/8"=1'-0"
 REFERENCE = #REF#

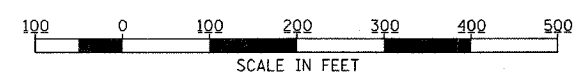

REVISIONS	
NAME	DATE

ILLINOIS DEPARTMENT OF TRANSPORTATION
 LOCATION MLKB00.7E.08D(EX.)
 LOCATION MLKB00.7W.07D(EX.)
 LOCATION MLKB00.7A.XXC(EX.)

FAI 55/70
 SECTION DIST 8 ITS 2006-2
 MADISON AND ST. CLAIR COUNTY
 AND ST. LOUIS, MO

DATE 8/10/2006