

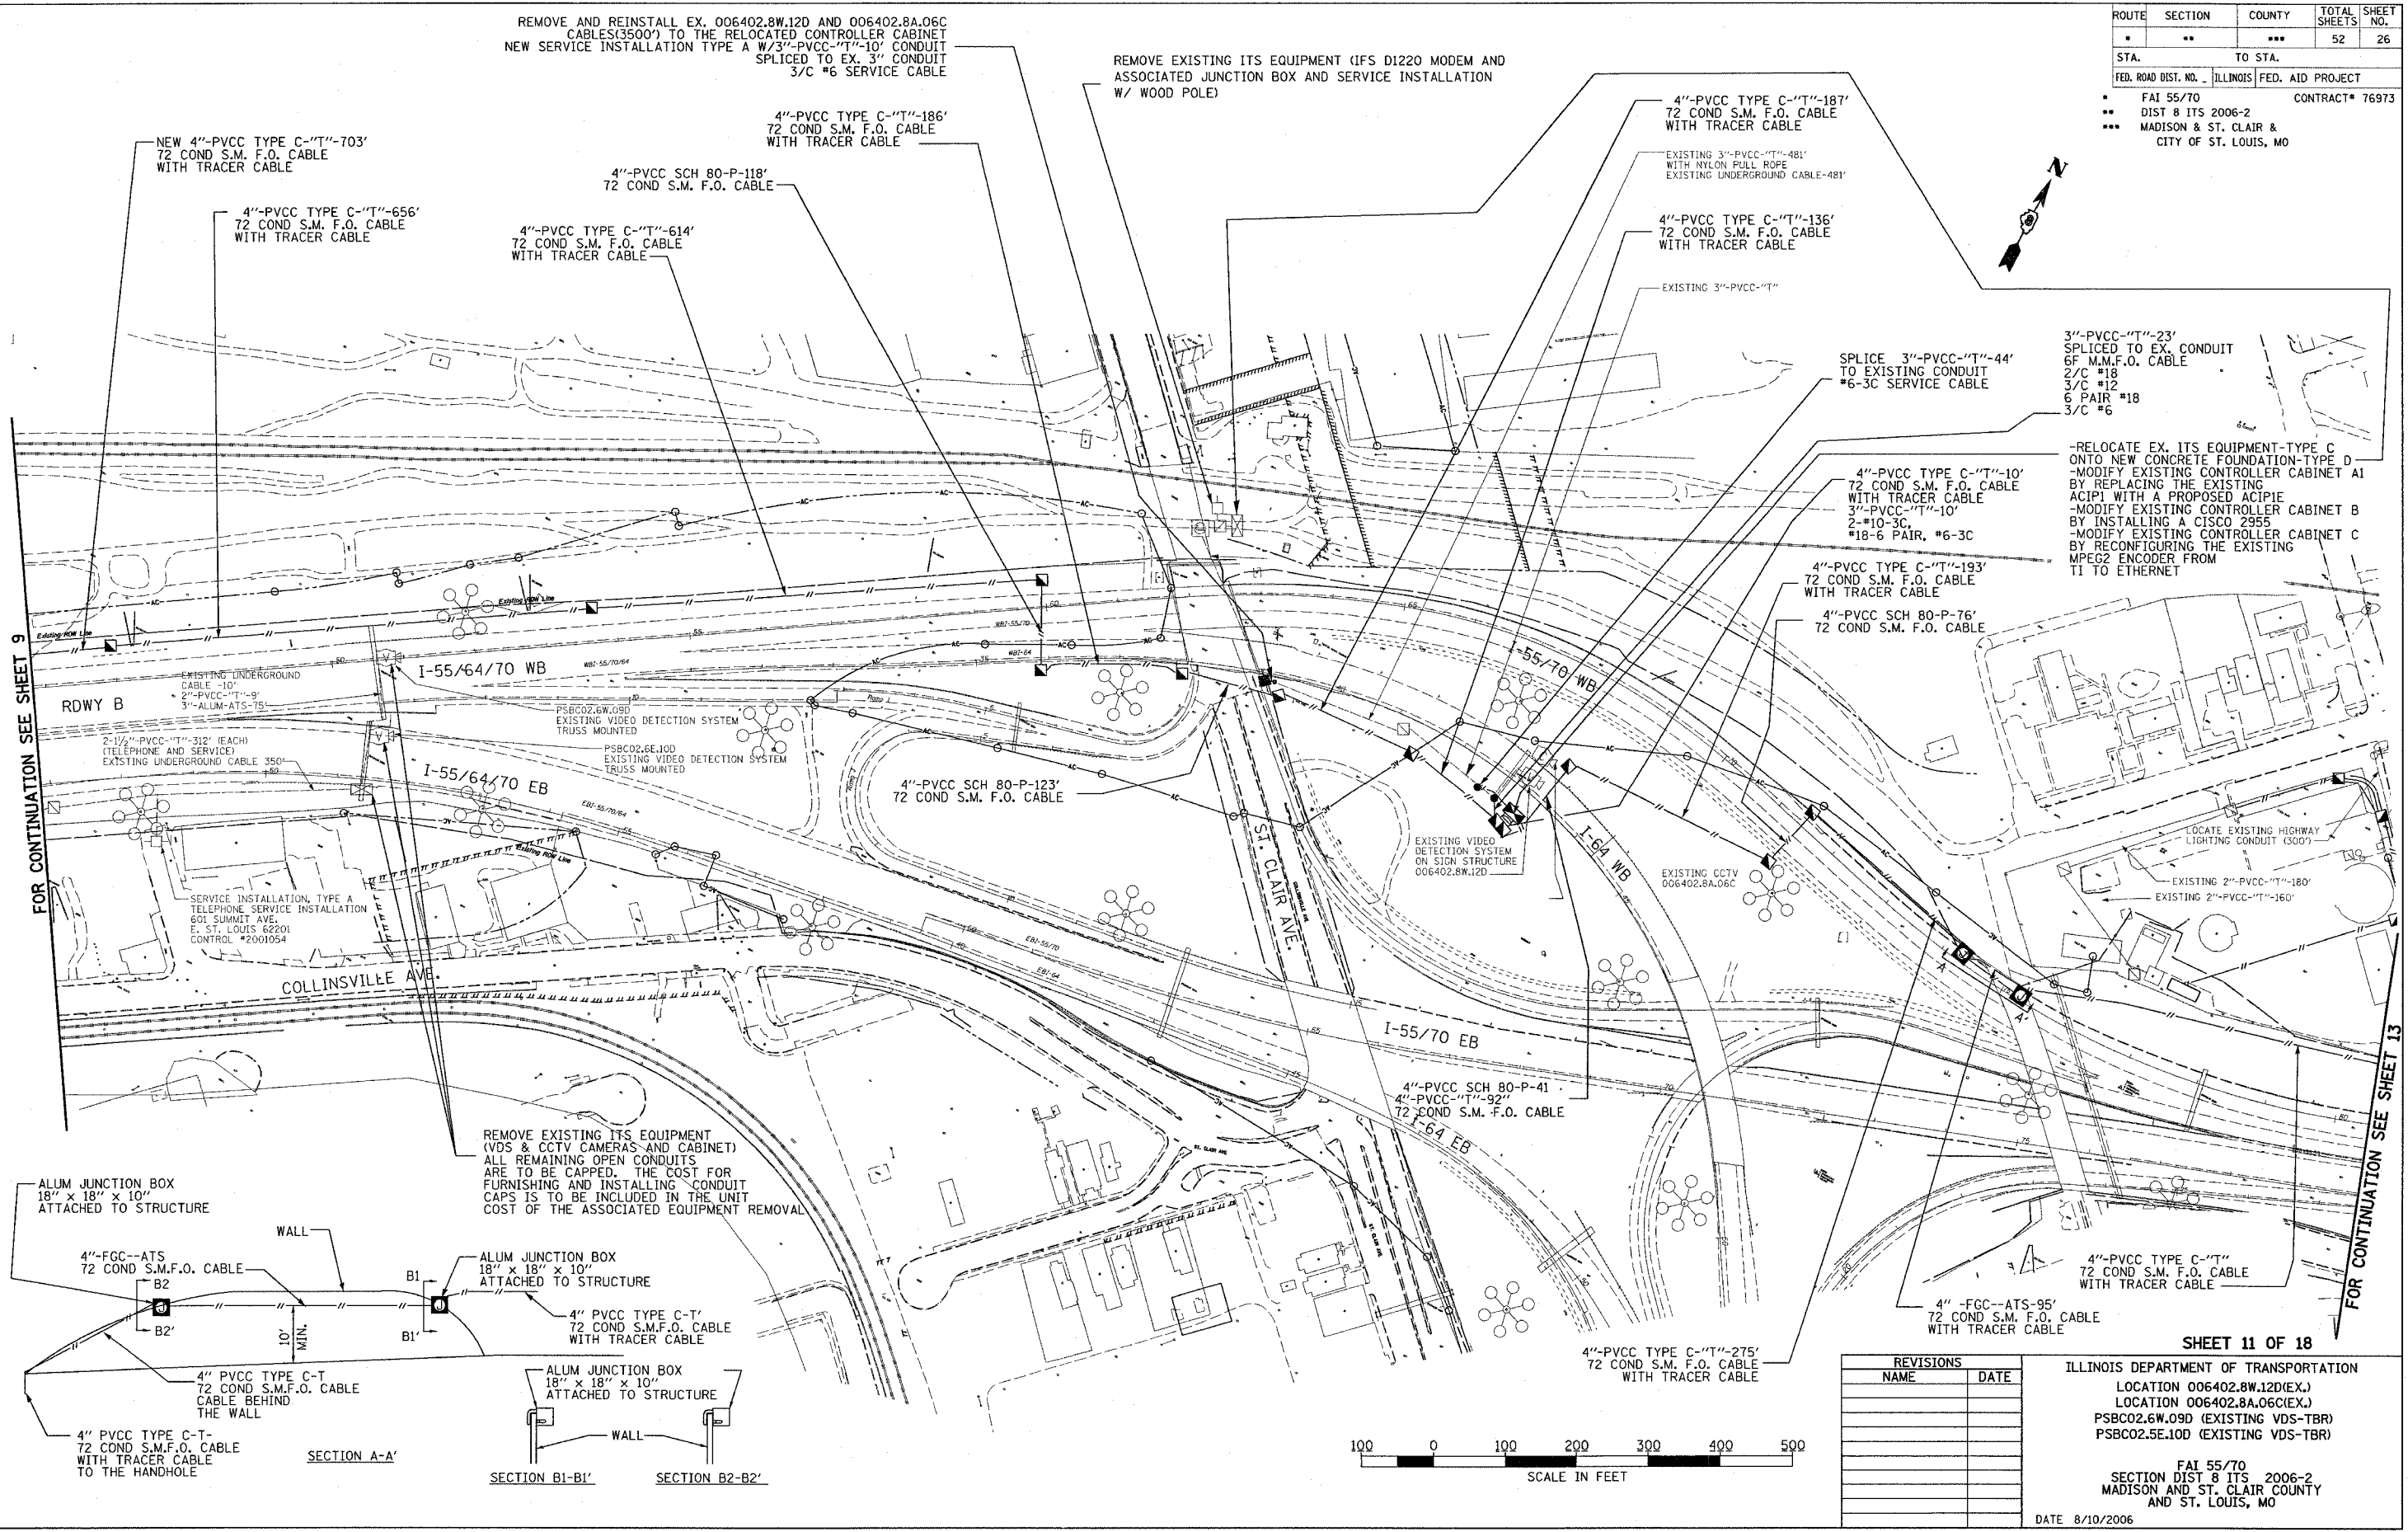


ROUTE	SECTION	COUNTY	TOTAL SHEETS	SHEET NO.
52			52	26
STA. TO STA.		FED. ROAD DIST. NO. - ILLINOIS FED. AID PROJECT		
FAI 55/70		CONTRACT# 76973		
DIST 8 ITS 2006-2		MADISON & ST. CLAIR & CITY OF ST. LOUIS, MO		

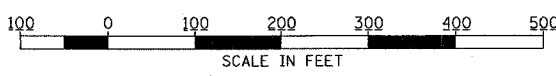

FOR CONTINUATION SEE SHEET 9

FOR CONTINUATION SEE SHEET 13

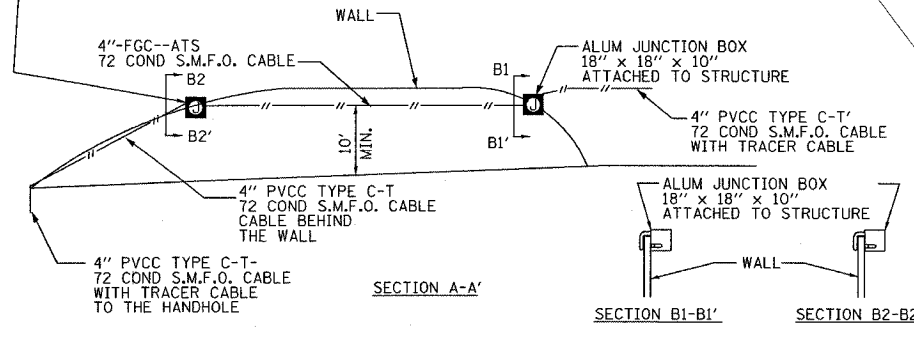

REVISIONS	
NAME	DATE

SHEET 11 OF 18

ILLINOIS DEPARTMENT OF TRANSPORTATION
 LOCATION 006402.8W.12D(EX.)
 LOCATION 006402.8A.06C(EX.)
 PSBC02.6W.09D (EXISTING VDS-TBR)
 PSBC02.5E.10D (EXISTING VDS-TBR)

FAI 55/70
 SECTION DIST 8 ITS 2006-2
 MADISON AND ST. CLAIR COUNTY
 AND ST. LOUIS, MO

DATE 8/10/2006

PLOT DATE = 8/10/2006
 FILE NAME = c:\projects\ad1665\electrical\isp\111606.rdg
 PLOT SCALE = 1/8" = 1' IN.
 REFERENCE = AREA