
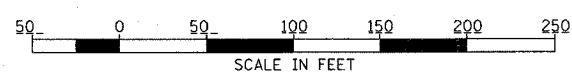


ROUTE	SECTION	COUNTY	TOTAL SHEETS	SHEET NO.
•	••	•••	52	27
STA.		TO STA.		
FED. ROAD DIST. NO.		ILLINOIS FED. AID PROJECT		
••		FAI 55/70 CONTRACT# 76973		
•••		DIST 8 ITS 2006-2		
•••		MADISON & ST. CLAIR & CITY OF ST. LOUIS, MO		

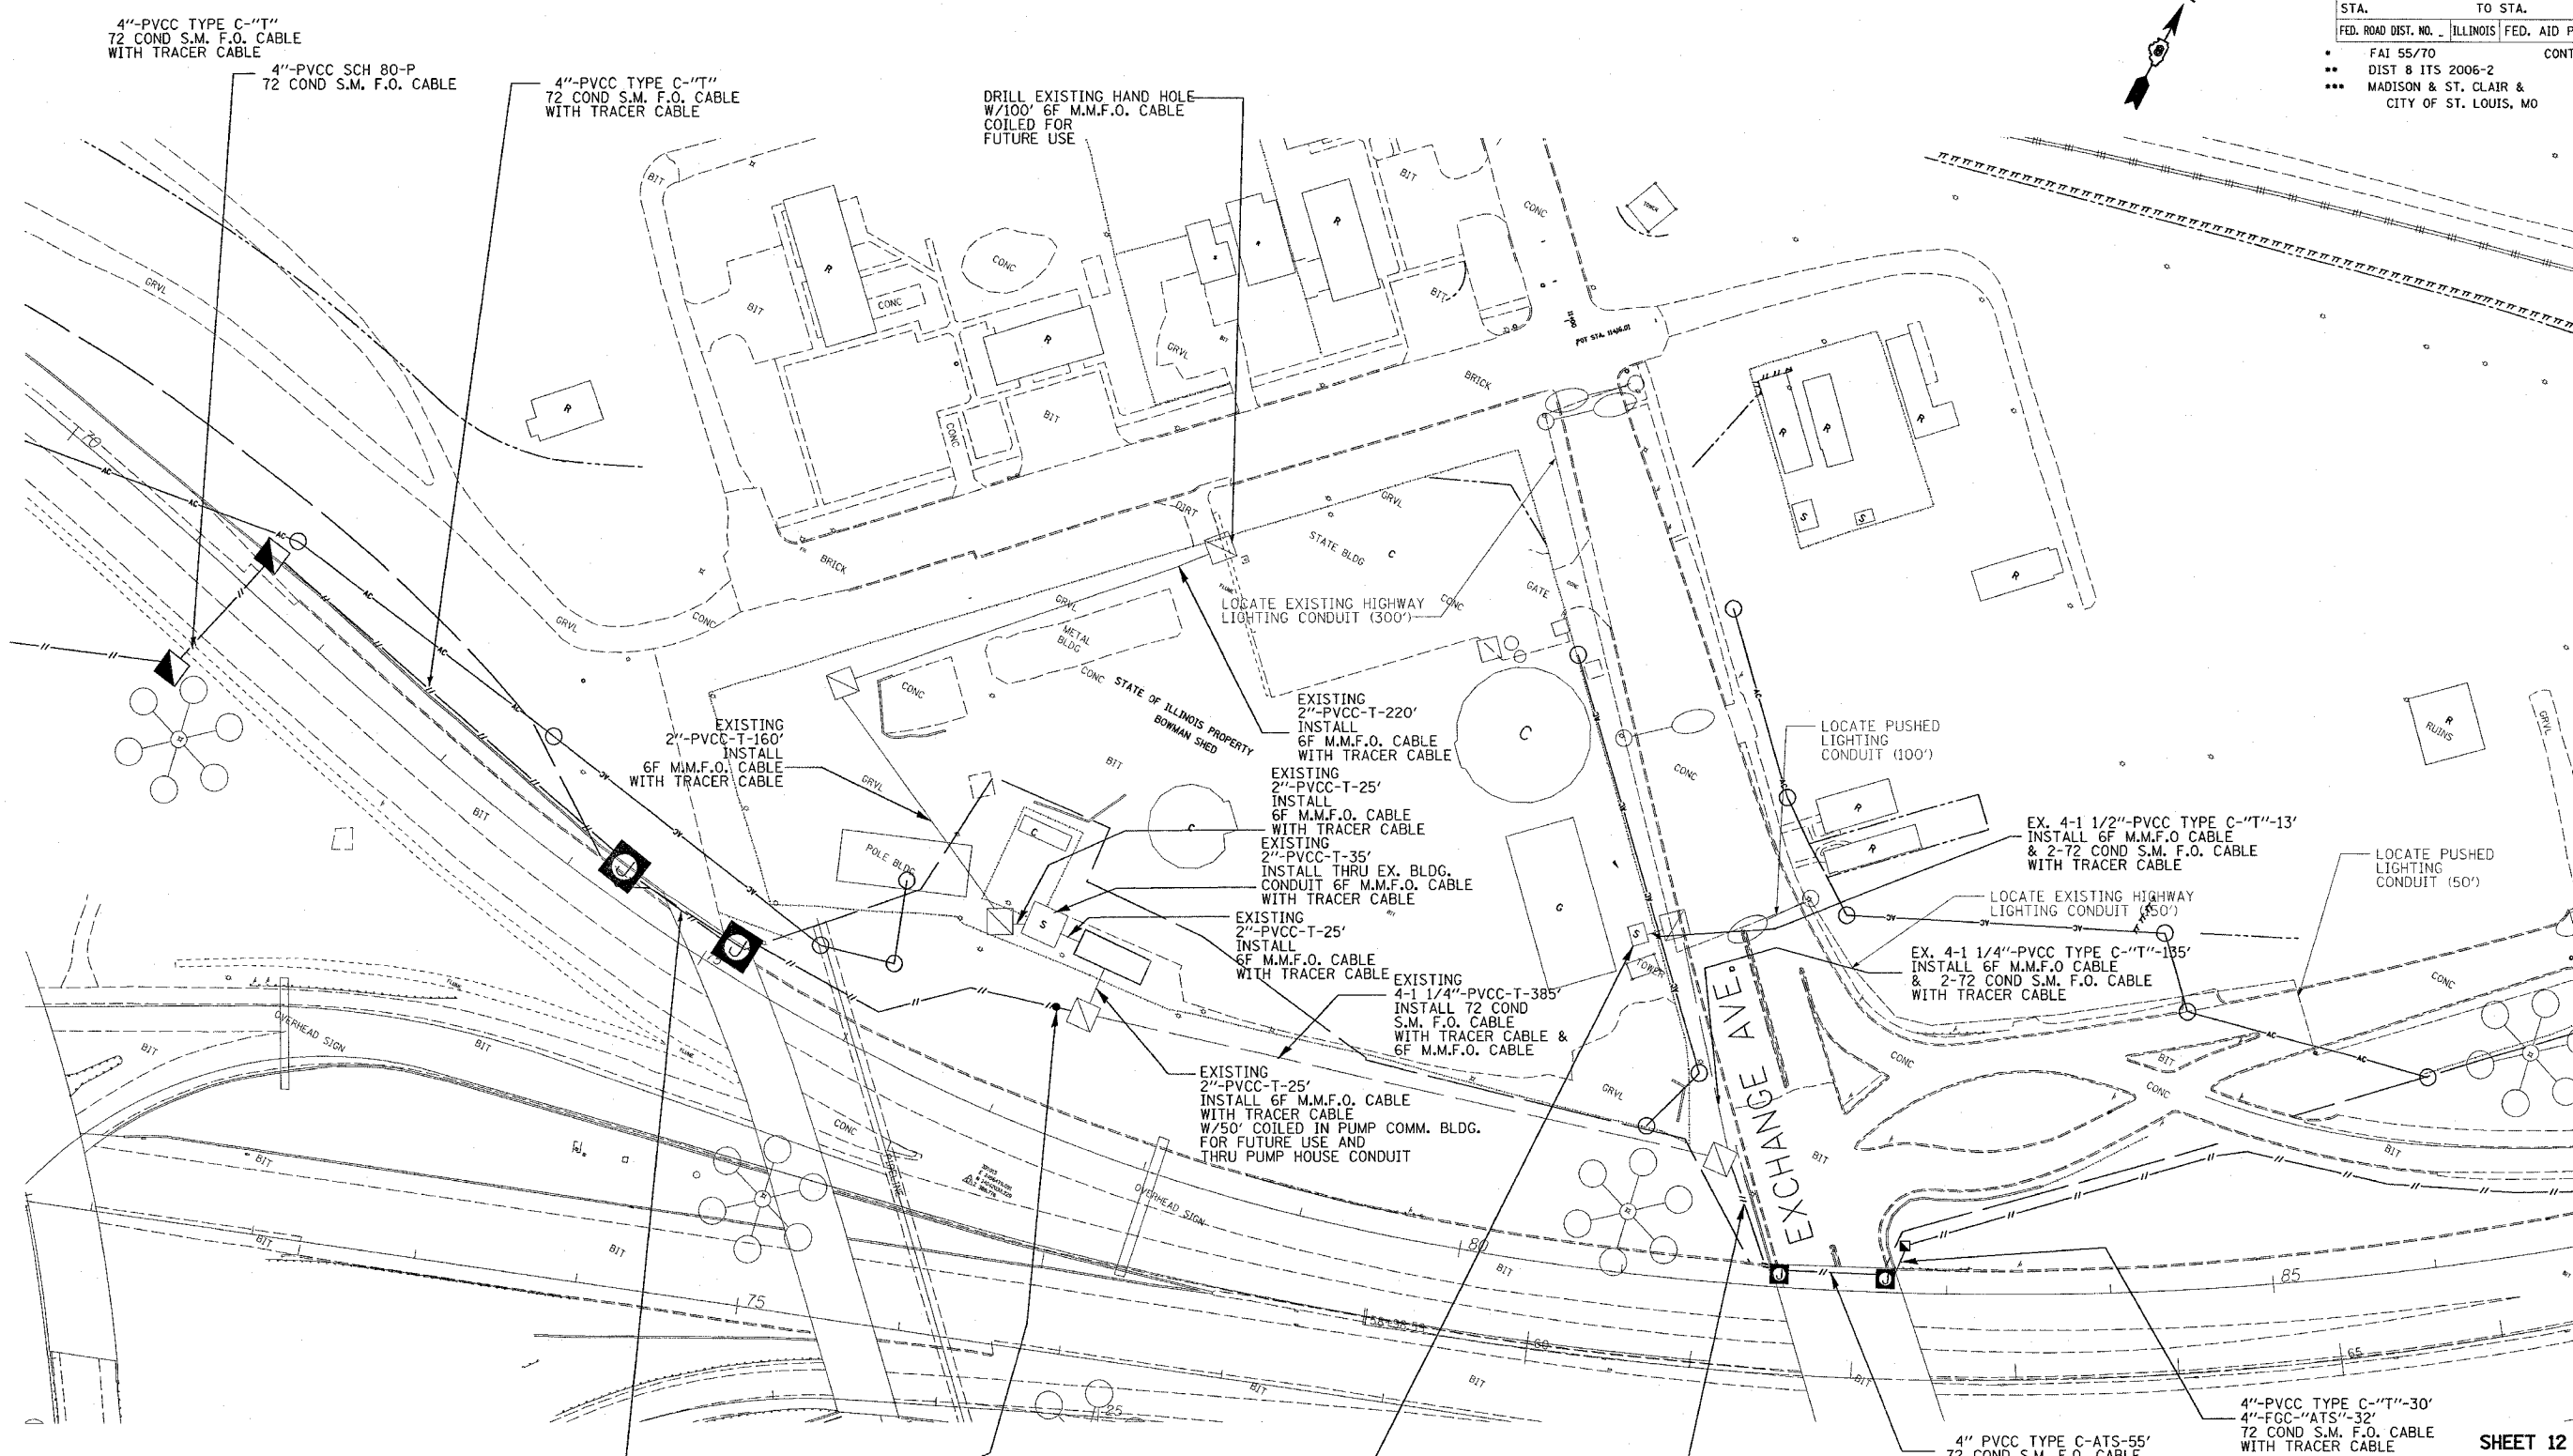

REVISIONS	
NAME	DATE

ILLINOIS DEPARTMENT OF TRANSPORTATION
 BOWMAN YARD VICINITY
 FAI 55/70
 SECTION DIST 8 ITS 2006-2
 MADISON AND ST. CLAIR COUNTY
 AND ST. LOUIS, MO

DATE 6/15/2006

PLOT DATE = 6/15/2006
 PLOT SCALE = 1/8"=1'-0"
 PLOT REFERENCE = #REF#