



ROUTE	SECTION	COUNTY	TOTAL SHEETS	SHEET NO.
•	••	•••	52	28
STA.	TO STA.			
FED. ROAD DIST. NO.	ILLINOIS	FED. AID PROJECT		
•	FAI 55/70	CONTRACT# 76973		
••	DIST 8 ITS 2006-2			
•••	MADISON & ST. CLAIR & CITY OF ST. LOUIS, MO			

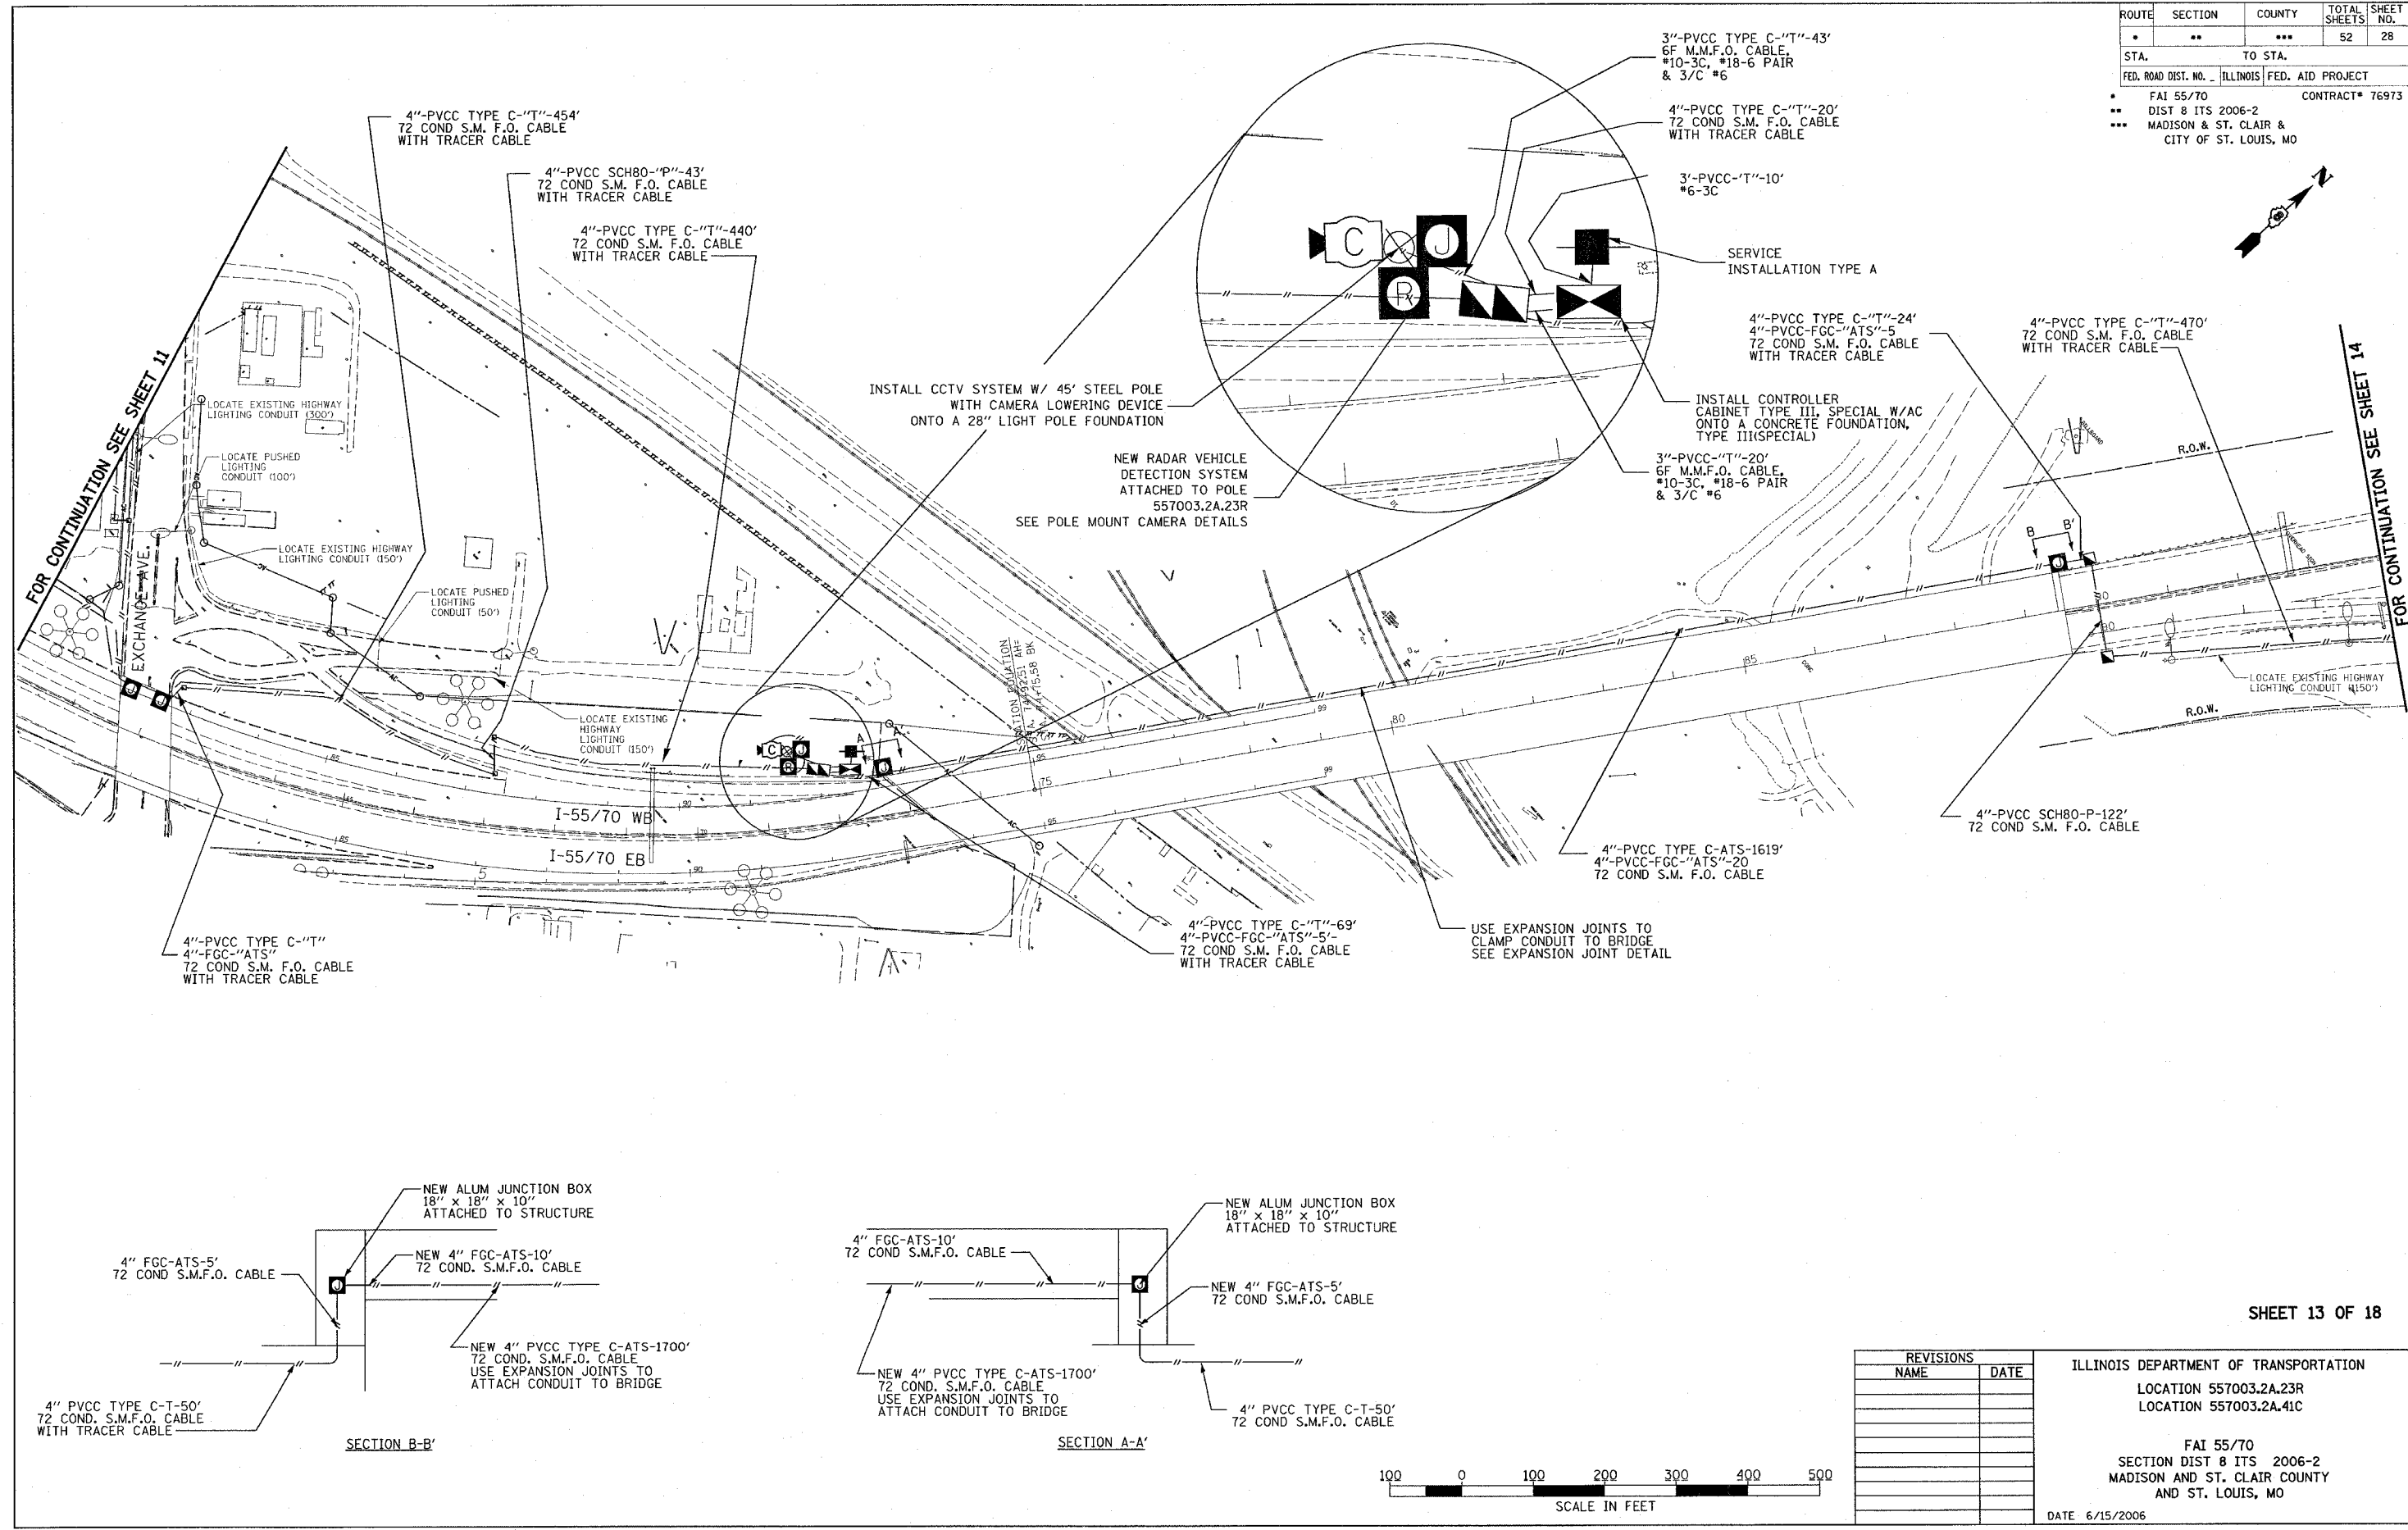


FOR CONTINUATION SEE SHEET 11


FOR CONTINUATION SEE SHEET 14

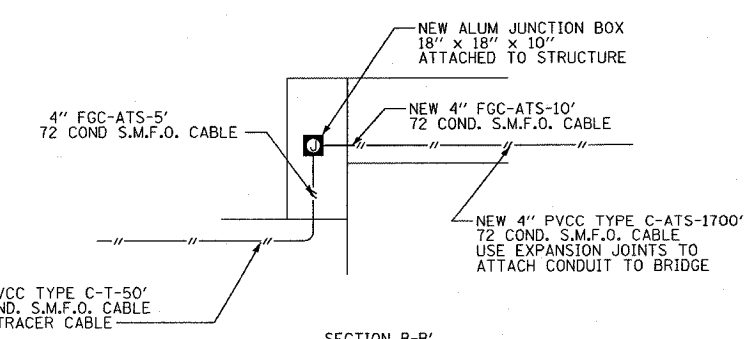

SECTION B-B'

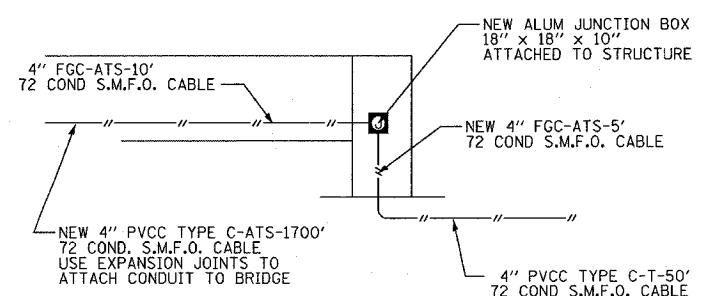

SECTION A-A'

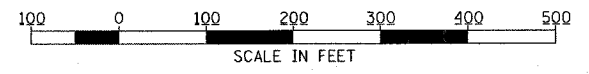

REVISIONS	
NAME	DATE

ILLINOIS DEPARTMENT OF TRANSPORTATION
 LOCATION 557003.2A.23R
 LOCATION 557003.2A.41C

FAI 55/70
 SECTION DIST 8 ITS 2006-2
 MADISON AND ST. CLAIR COUNTY
 AND ST. LOUIS, MO

DATE 6/15/2006

PLOT DATE = 6/15/2006
 FILE NAME = c:\projects\ad11695\electrical\top\11695.dgn
 PLOT SCALE = 100:1
 REFERENCE = SHEET#