
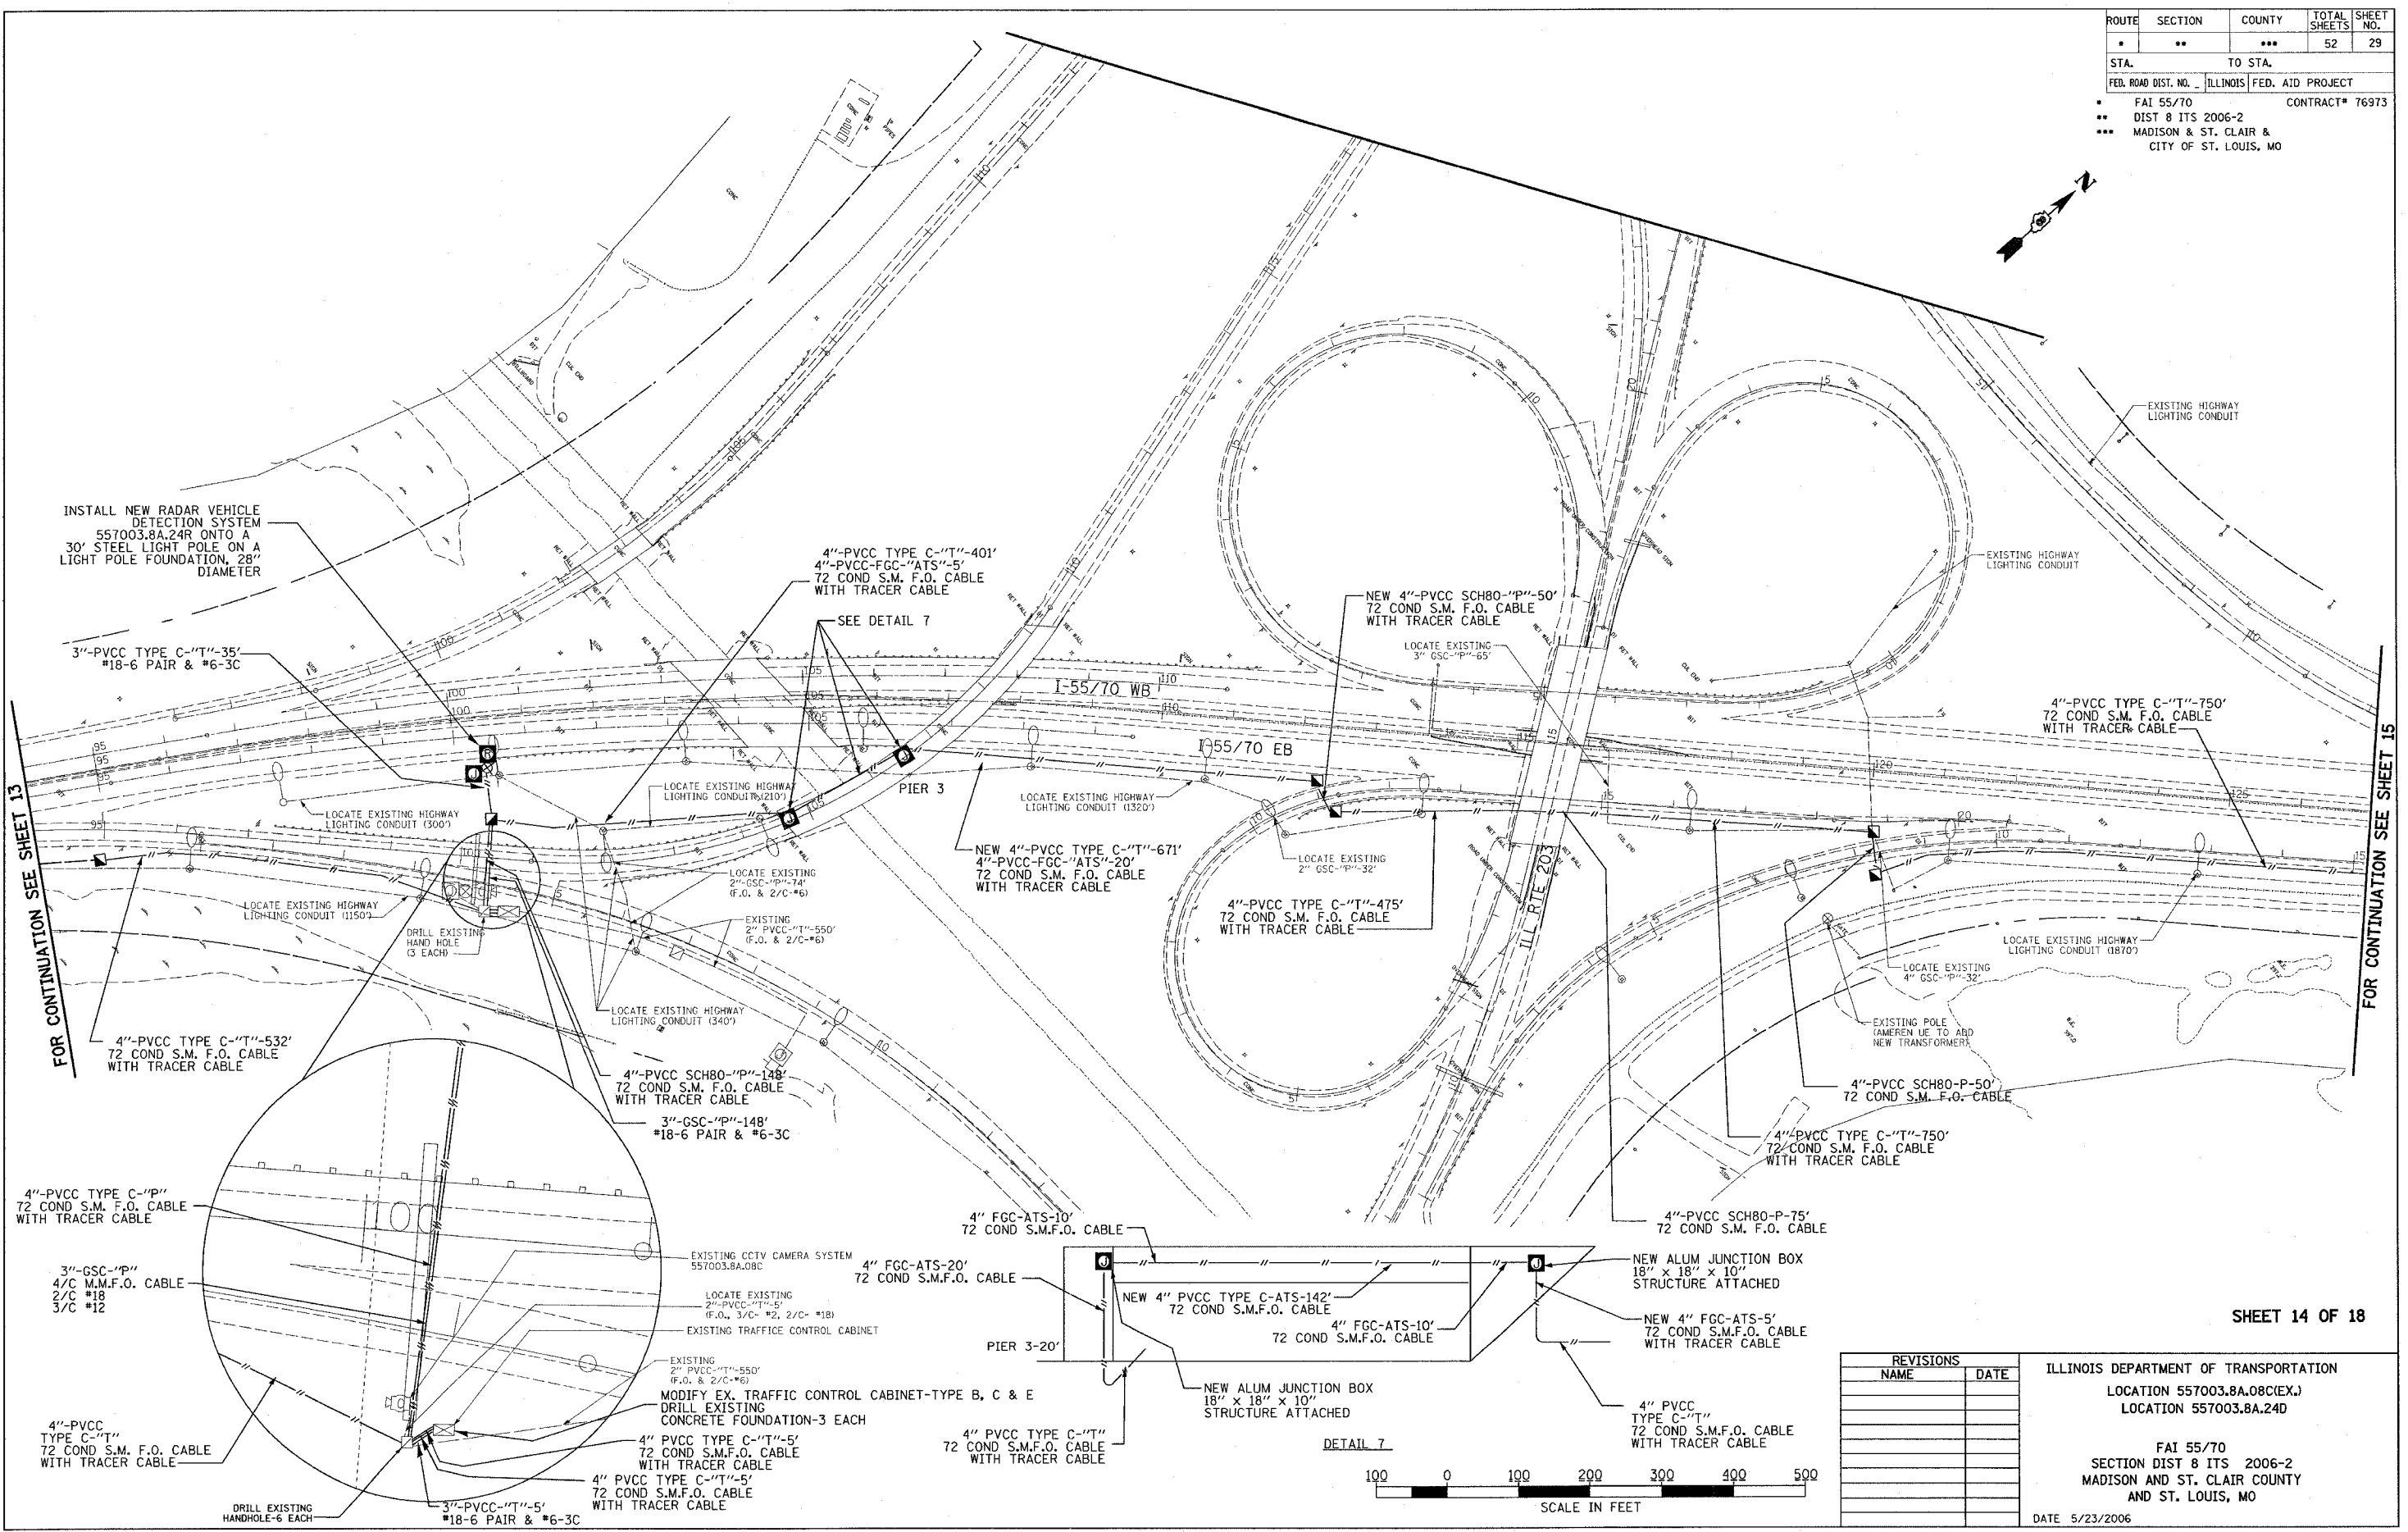




ROUTE	SECTION	COUNTY	TOTAL SHEETS	SHEET NO.
•	••	•••	52	29
STA.		TO STA.		
FED. ROAD DIST. NO.	ILLINOIS	FED. AID PROJECT		
•	FAI 55/70	CONTRACT# 76973		
••	DIST 8 ITS 2006-2			
•••	MADISON & ST. CLAIR & CITY OF ST. LOUIS, MO			

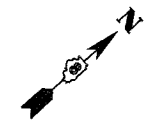

FOR CONTINUATION SEE SHEET 13

FOR CONTINUATION SEE SHEET 15

PLOT DATE = 5/23/2006
 FILE NAME = c:\projects\1188\electrical\1188.dgn
 PLOT SCALE = 100/2042' / IN.
 REFERENCE = #REF#

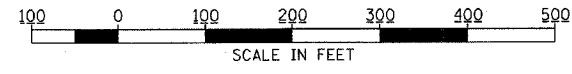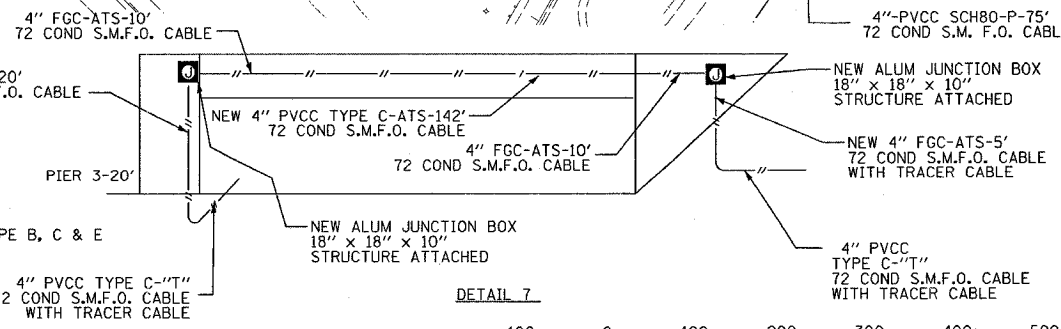

SHEET 14 OF 18

REVISIONS	
NAME	DATE

ILLINOIS DEPARTMENT OF TRANSPORTATION
 LOCATION 557003.8A.08C(EX.)
 LOCATION 557003.8A.24D

FAI 55/70
 SECTION DIST 8 ITS 2006-2
 MADISON AND ST. CLAIR COUNTY
 AND ST. LOUIS, MO

DATE 5/23/2006