
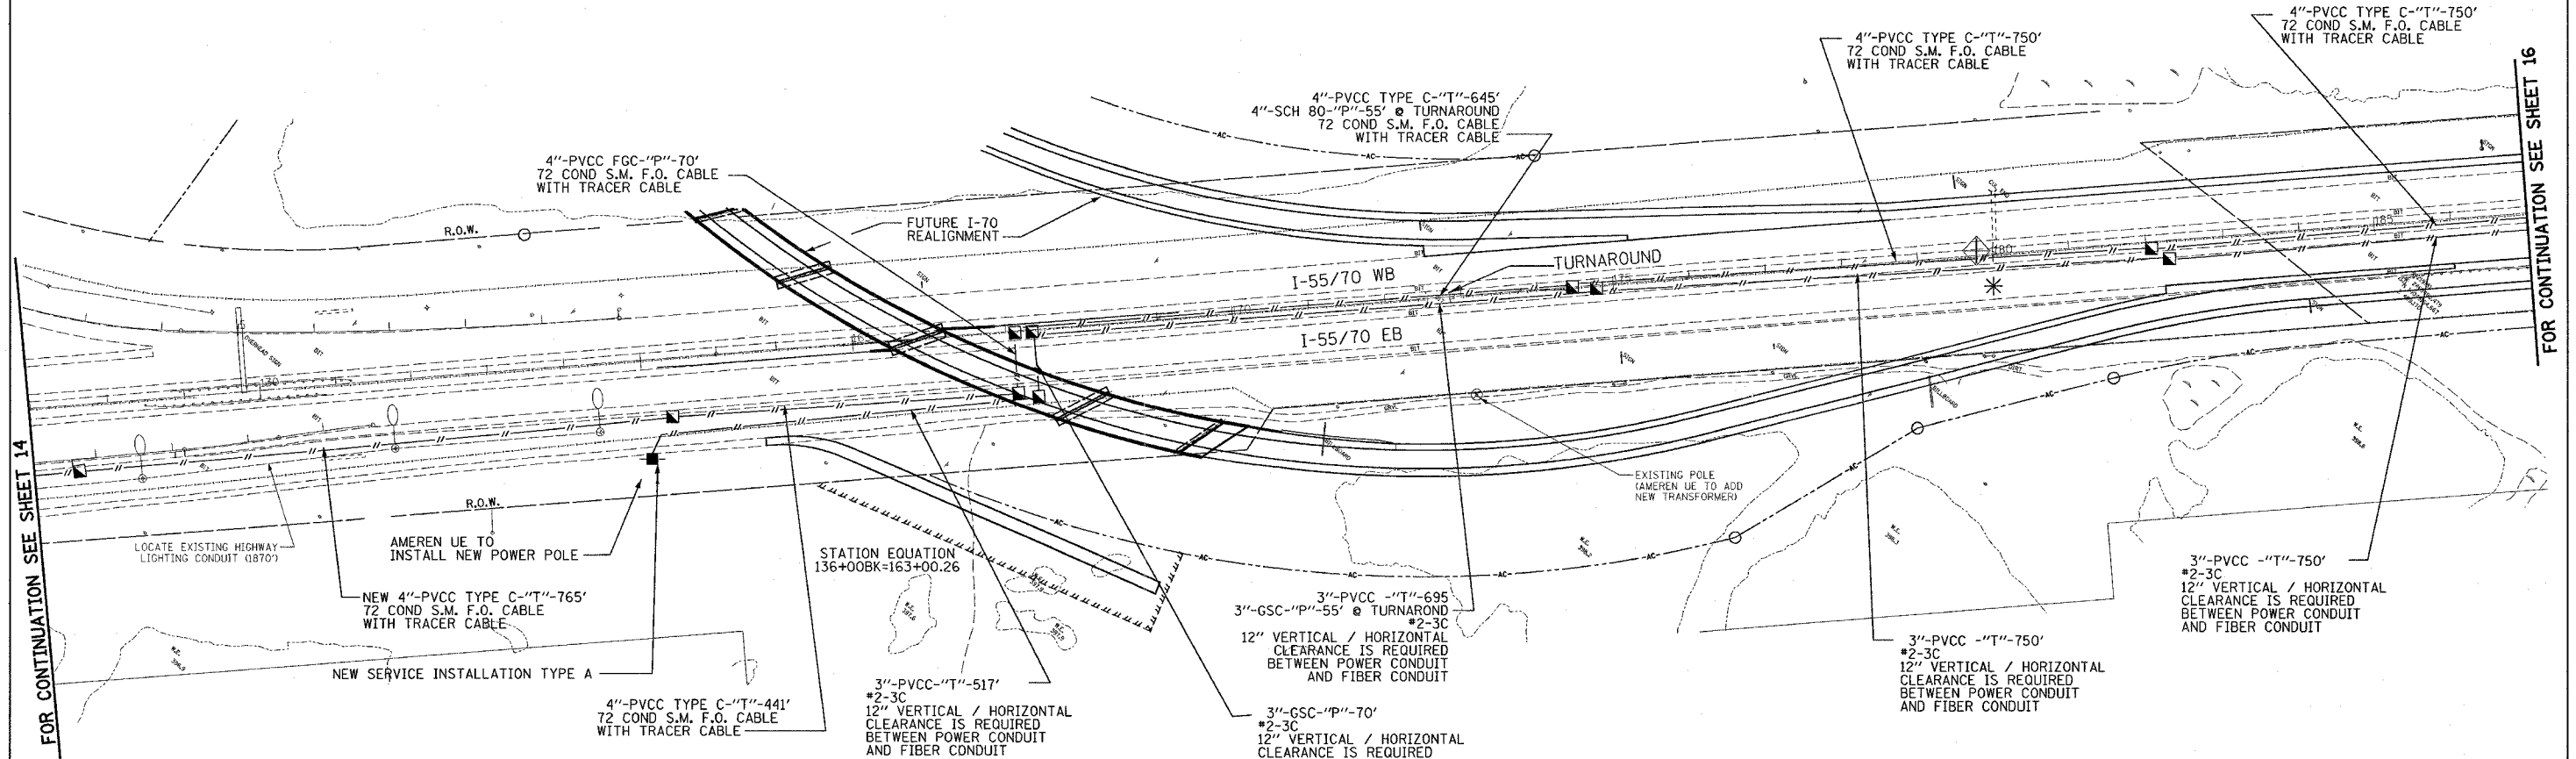


ROUTE	SECTION	COUNTY	TOTAL SHEETS	SHEET NO.
•	••	•••	52	30
STA.		TO STA.		
FED. ROAD DIST. NO. - ILLINOIS FED. AID PROJECT				
• FAI 55/70		CONTRACT# 76973		
•• DIST 8 ITS 2006-2				
••• MADISON & ST. CLAIR & CITY OF ST. LOUIS, MO				

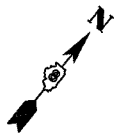


FOR CONTINUATION SEE SHEET 14

FOR CONTINUATION SEE SHEET 16

* LOCATE CULVERT / DRAINS
VERIFY DEPTH. TRENCH OVER
OR TRENCH AROUND PER FIELD
ENGINEER'S RECOMMENDATION.

SHEET 15 OF 18

PLOT DATE = 5/23/2006
 PLOT SCALE = 1/4" = 100'-0"
 REFERENCE = REF#

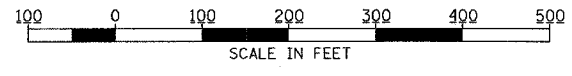

REVISIONS	
NAME	DATE

ILLINOIS DEPARTMENT OF TRANSPORTATION
 LOCATION 557004.5A.25D
 FAI 55/70
 SECTION DIST 8 ITS 2006-2
 MADISON AND ST. CLAIR COUNTY
 AND ST. LOUIS, MO
 DATE 5/23/2006