
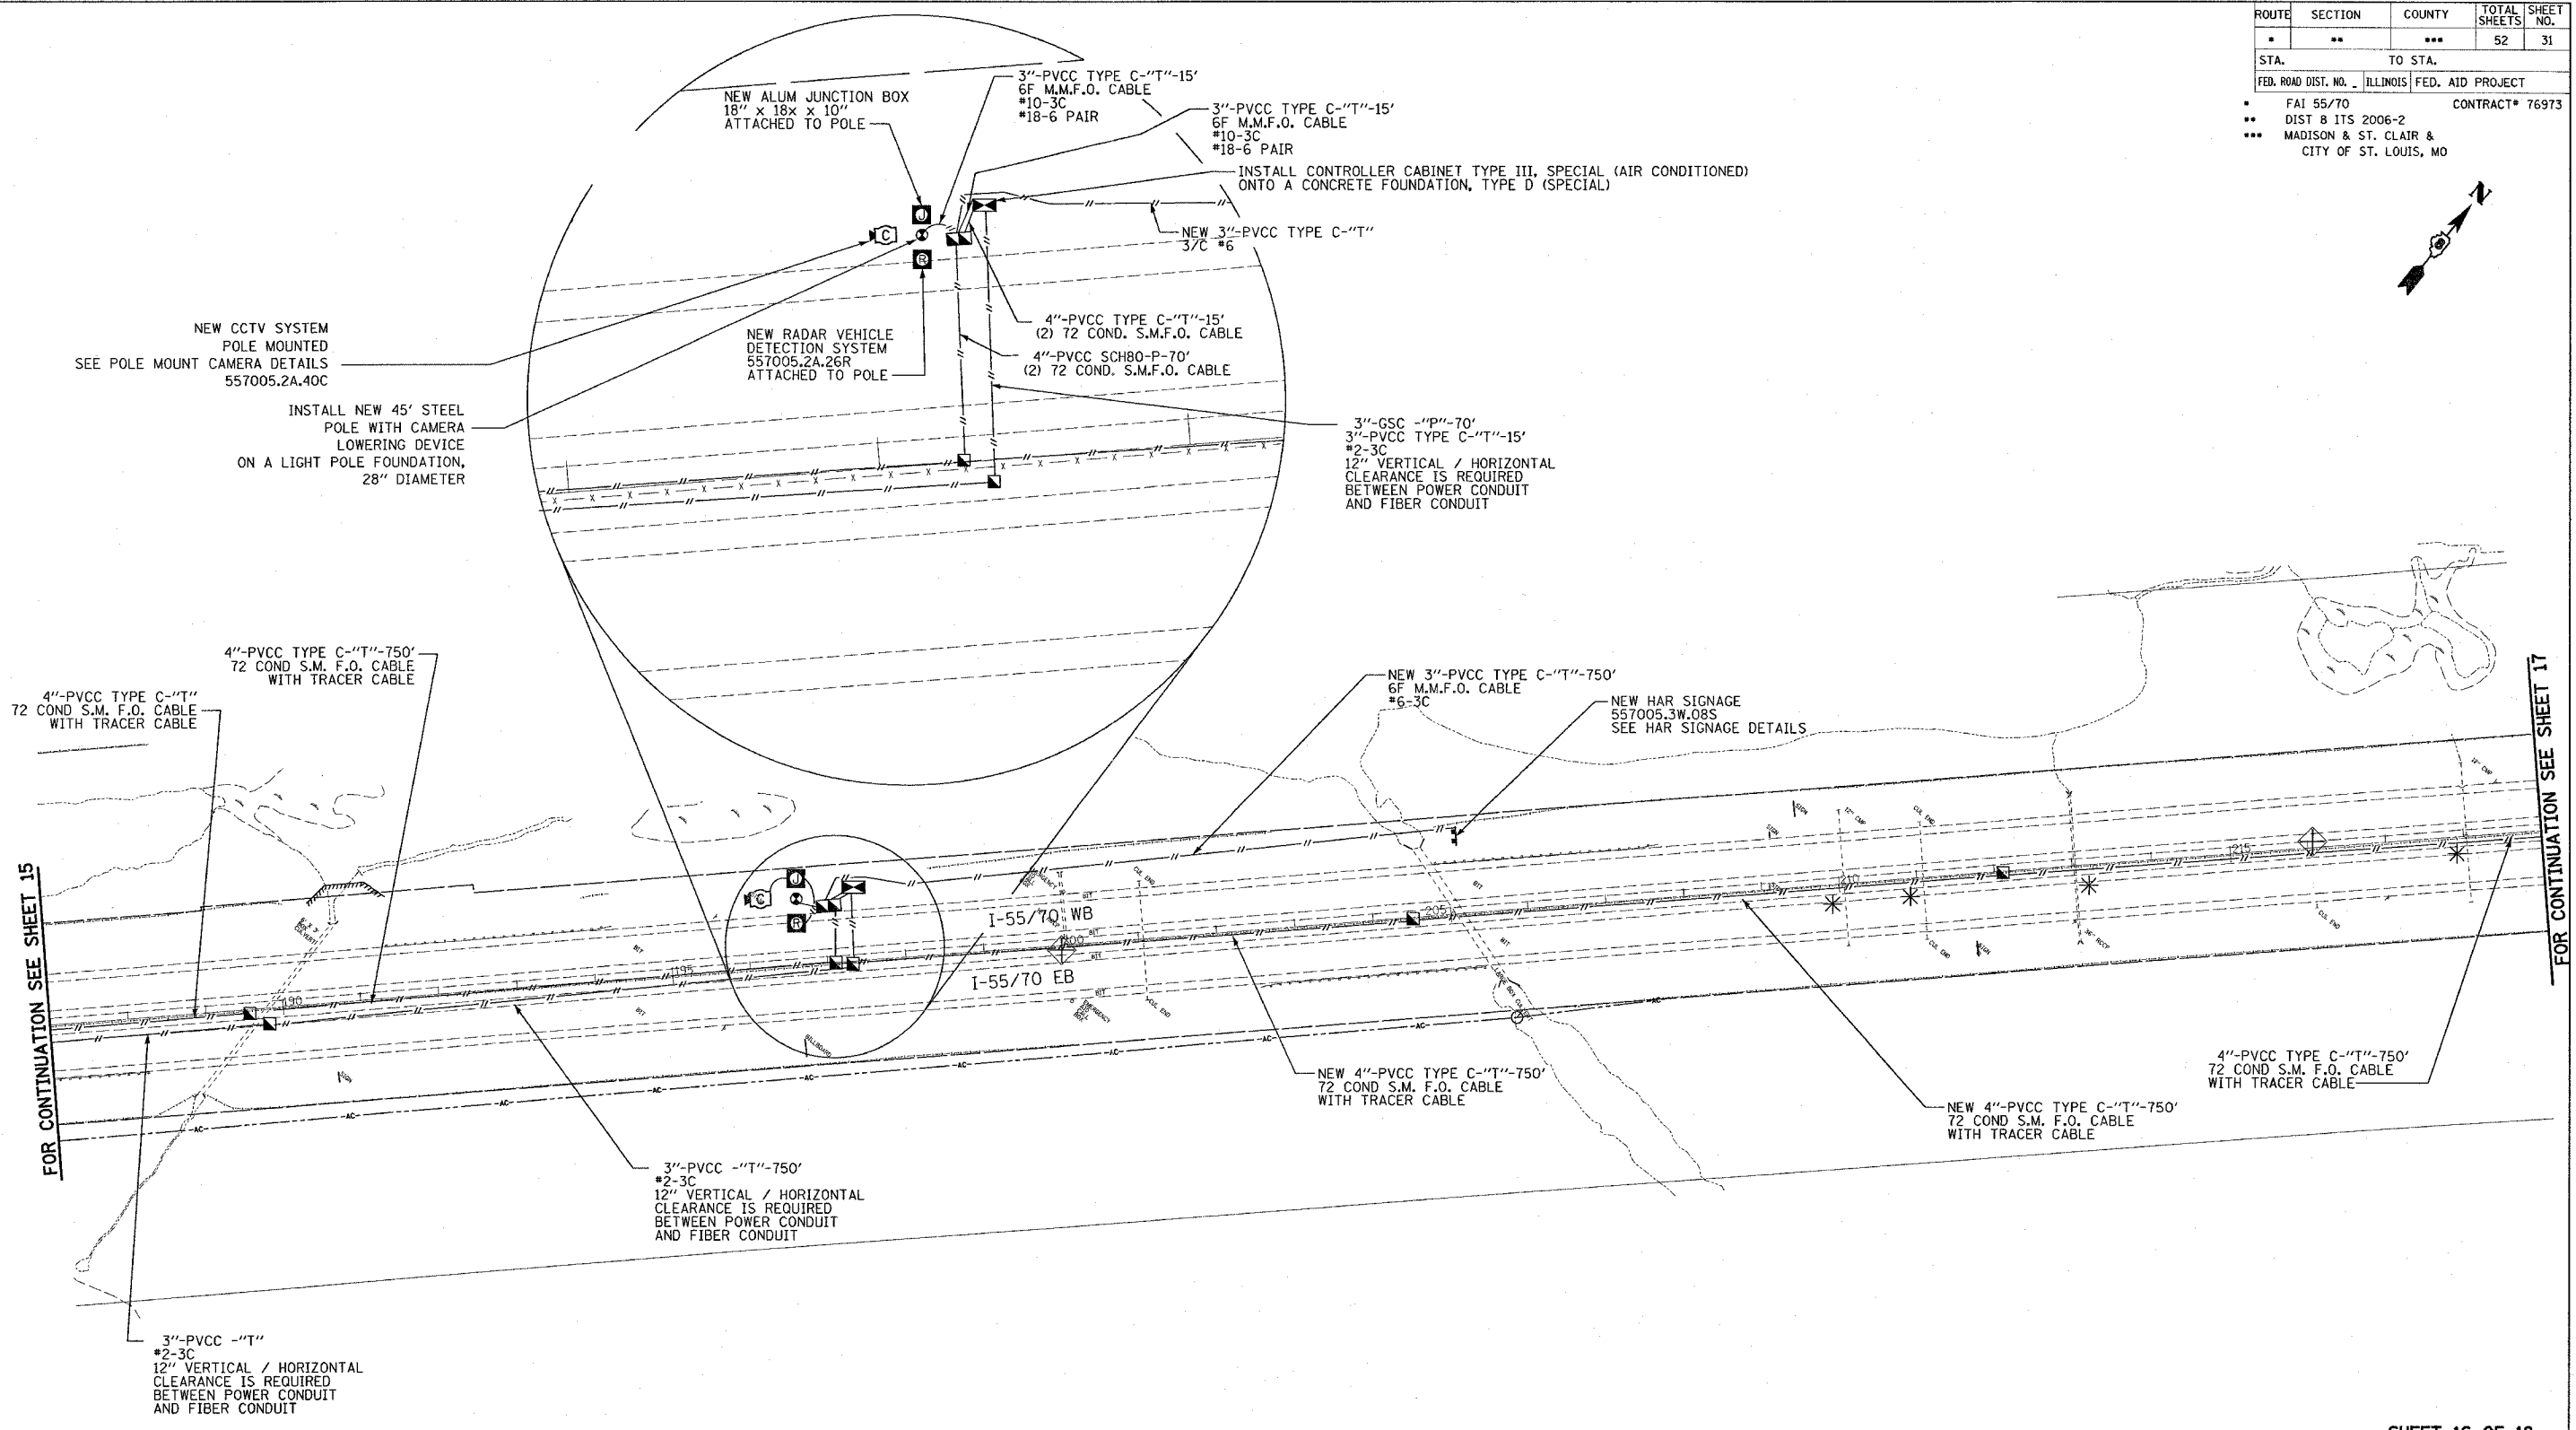



ROUTE	SECTION	COUNTY	TOTAL SHEETS	SHEET NO.
55	70	ILLINOIS	52	31
STA.		TO STA.		
FED. ROAD DIST. NO.		ILLINOIS FED. AID PROJECT		
FAI 55/70		CONTRACT# 76973		
DIST 8 ITS 2006-2				
MADISON & ST. CLAIR & CITY OF ST. LOUIS, MO				

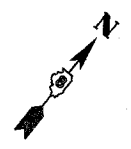

FOR CONTINUATION SEE SHEET 15

FOR CONTINUATION SEE SHEET 17

* LOCATE CULVERT / DRAINS
VERIFY DEPTH, TRENCH OVER
OR TRENCH AROUND PER FIELD
ENGINEER'S RECOMMENDATION.

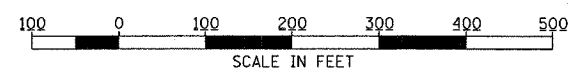

REVISIONS	
NAME	DATE

ILLINOIS DEPARTMENT OF TRANSPORTATION
LOCATION 557005.2A.26R
LOCATION 557005.2A.40C
LOCATION 557005.5W.08S
FAI 55/70
SECTION DIST 8 ITS 2006-2
MADISON AND ST. CLAIR COUNTY
AND ST. LOUIS, MO
DATE 5/23/2006

PLOT DATE = 5/23/2006
FILE NAME = c:\pvc\genova\ed\1605\electrical\step\161605b.dgn
SCALE = 1/4" = 1'-0"
REFERENCE = REF#