


ROUTE	SECTION	COUNTY	TOTAL SHEETS	SHEET NO.
*	**	***	52	36
STA.		TO STA.		
FED. ROAD DIST. NO.	ILLINOIS	FED. AID PROJECT		
FAI 55/70		CONTRACT# 76973		
DIST 8 ITS 2006-2				
MADISON & ST. CLAIR & CITY OF ST. LOUIS, MO				

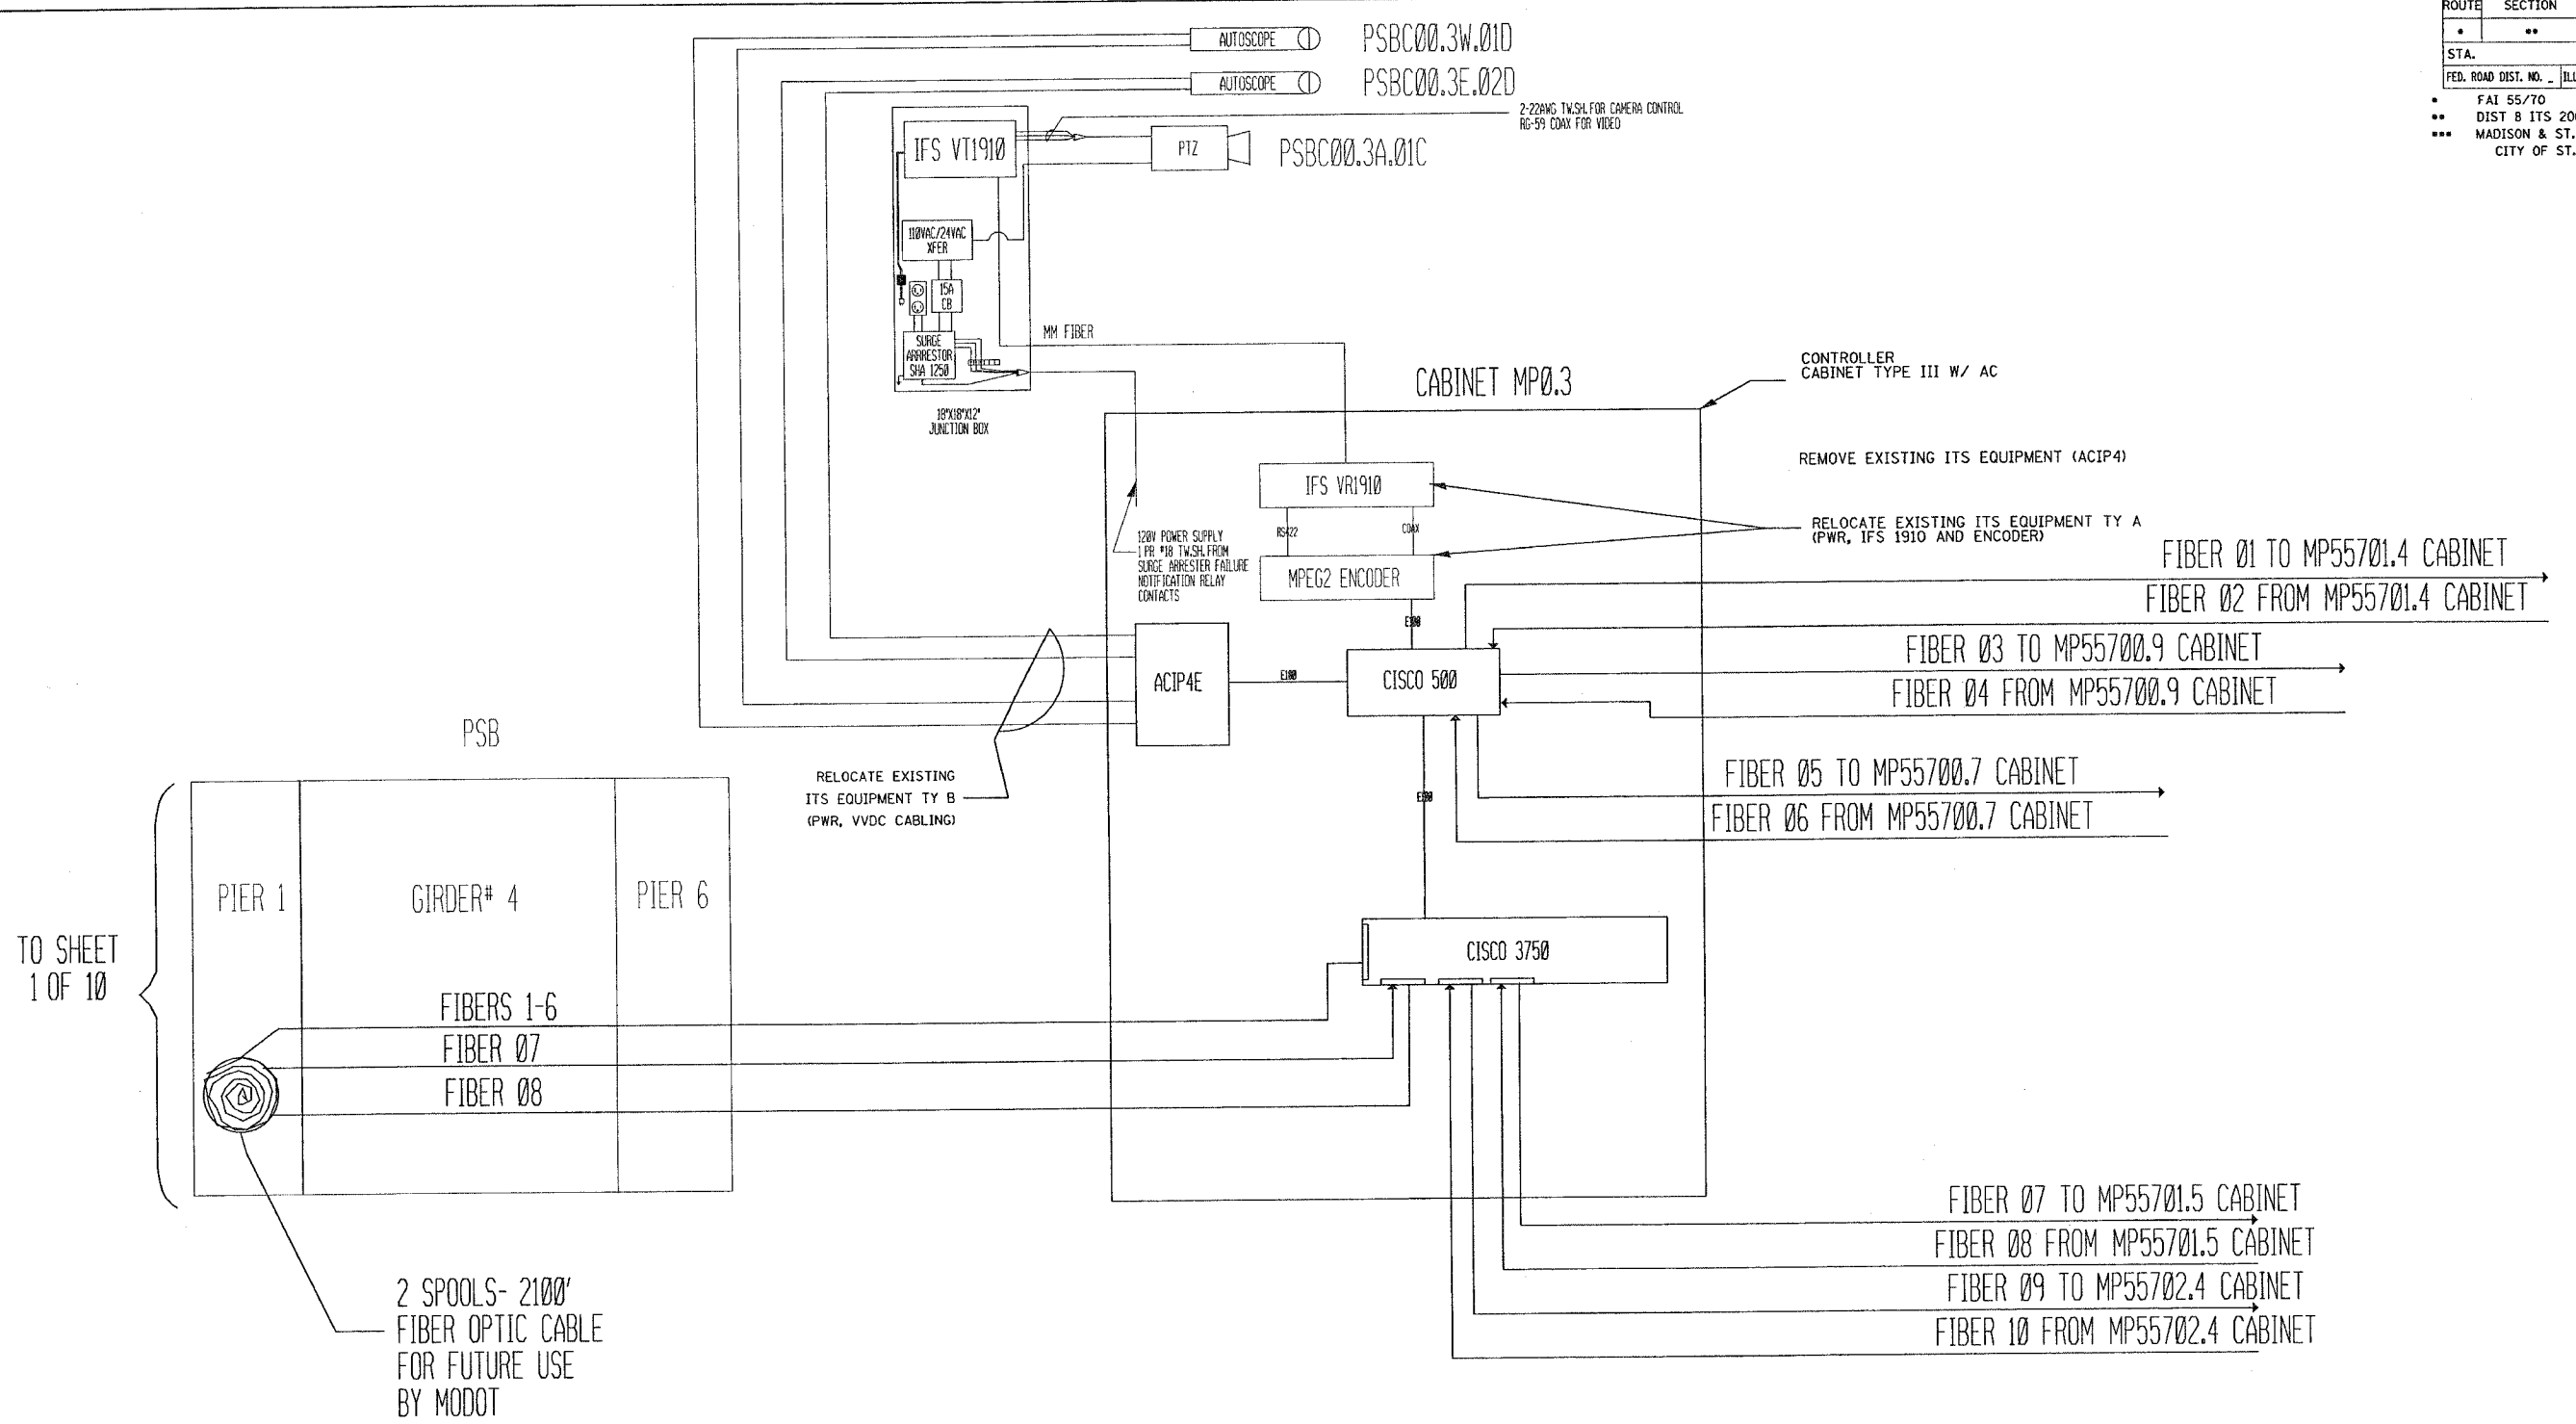

TO SHEET
1 OF 10

2 SPOOLS- 2100'
FIBER OPTIC CABLE
FOR FUTURE USE
BY MODOT

PSBC MP0.3
COMMUNICATION SHEET 2 OF 10

REVISIONS	
NAME	DATE

ILLINOIS DEPARTMENT OF TRANSPORTATION
1.PSBC CABINET MP0.3
PSBC00.3W.01D(EX.)
PSBC00.3E.02D(EX.)
PSBC00.3A.01C(EX.)
FAI 55/70
SECTION DIST 8 ITS 2006-2
MADISON AND ST. CLAIR COUNTY
AND ST. LOUIS, MO

DATE 6/28/2006

PLOT DATE = 6/28/2006
FILE NAME = c:\projects\and11685\electrical\toplin11685a.dgn
PLOT SCALE = 1/8"=1'-0"
REFERENCE = SHEET#