


ROUTE	SECTION	COUNTY	TOTAL SHEETS	SHEET NO.
*	**	***	52	40
STA. TO STA.		ILLINOIS FED. AID PROJECT		
FED. ROAD DIST. NO.		CONTRACT# 76973		
<ul style="list-style-type: none"> • FAI 55/70 •• DIST 8 ITS 2006-2 ••• MADISON & ST. CLAIR & CITY OF ST. LOUIS, MO 				

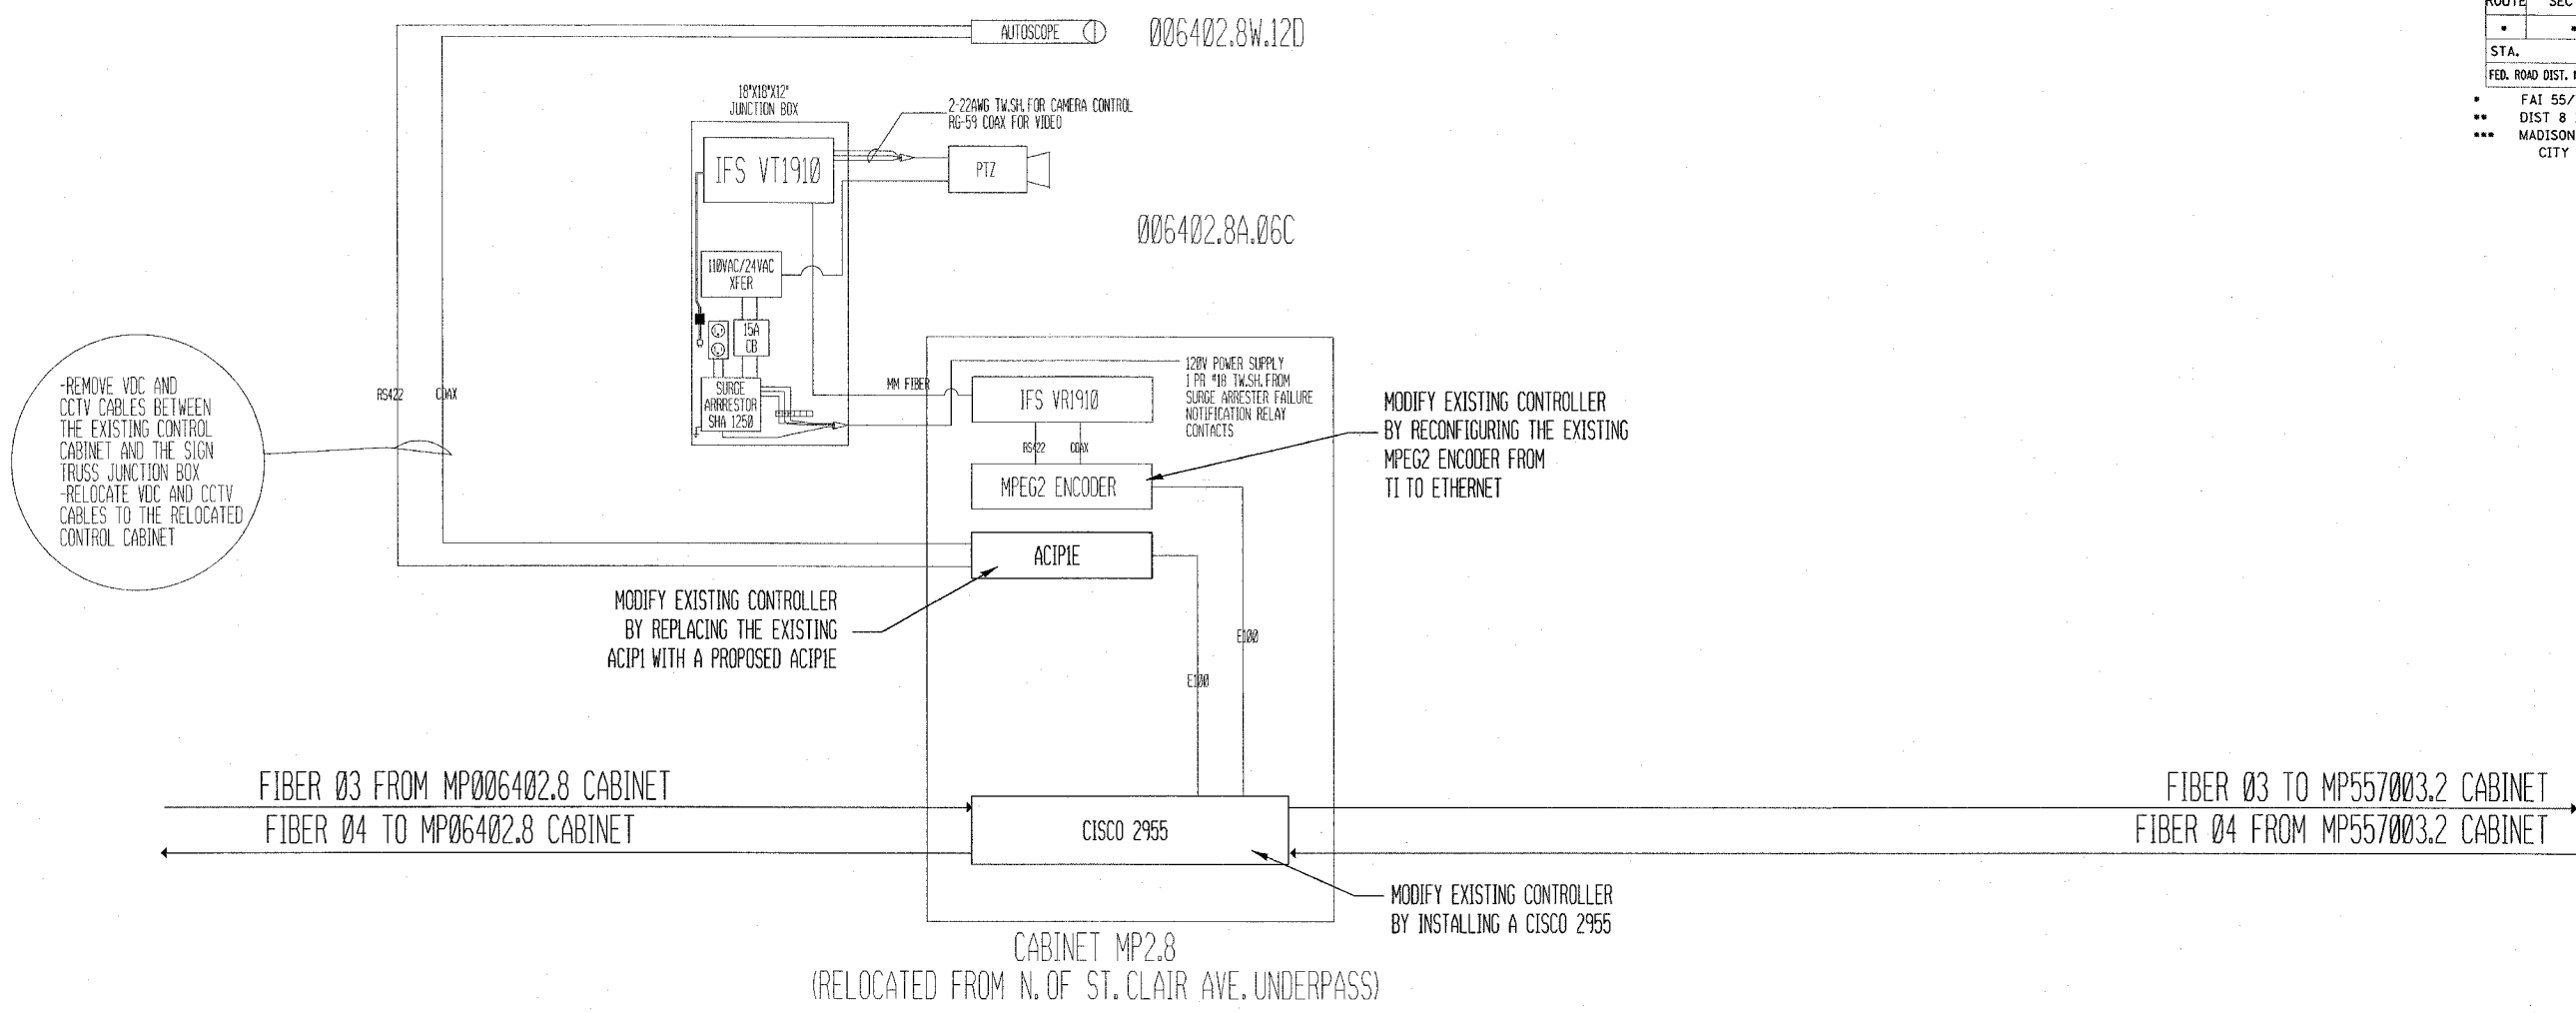

PLOT DATE = 6/15/2006
 FILE NAME = \\s:\projects\1006402.8\electrical\1006402.8.dgn
 PLOT STYLE = 1006402.8.ctb
 REFERENCE = #REF#

MP02.8
COMMUNICATION SHEET 6 OF 10

REVISIONS		ILLINOIS DEPARTMENT OF TRANSPORTATION
NAME	DATE	
		1.0064 CABINET MP2.8 006402.8W.12D(EX.) 006402.8A.06C(EX.) FAI 55/70 SECTION DIST 8 ITS 2006-2 MADISON AND ST. CLAIR COUNTY AND ST. LOUIS, MO
DATE 6/15/2006		