


ROUTE	SECTION	COUNTY	TOTAL SHEETS	SHEET NO.
*	**	***	52	41
STA.		TO STA.		
FED. ROAD DIST. NO. ILLINOIS		FED. AID PROJECT		
* FAI 55/70		CONTRACT# 76973		
** DIST 8 ITS 2006-2				
*** MADISON & ST. CLAIR & CITY OF ST. LOUIS, MO				

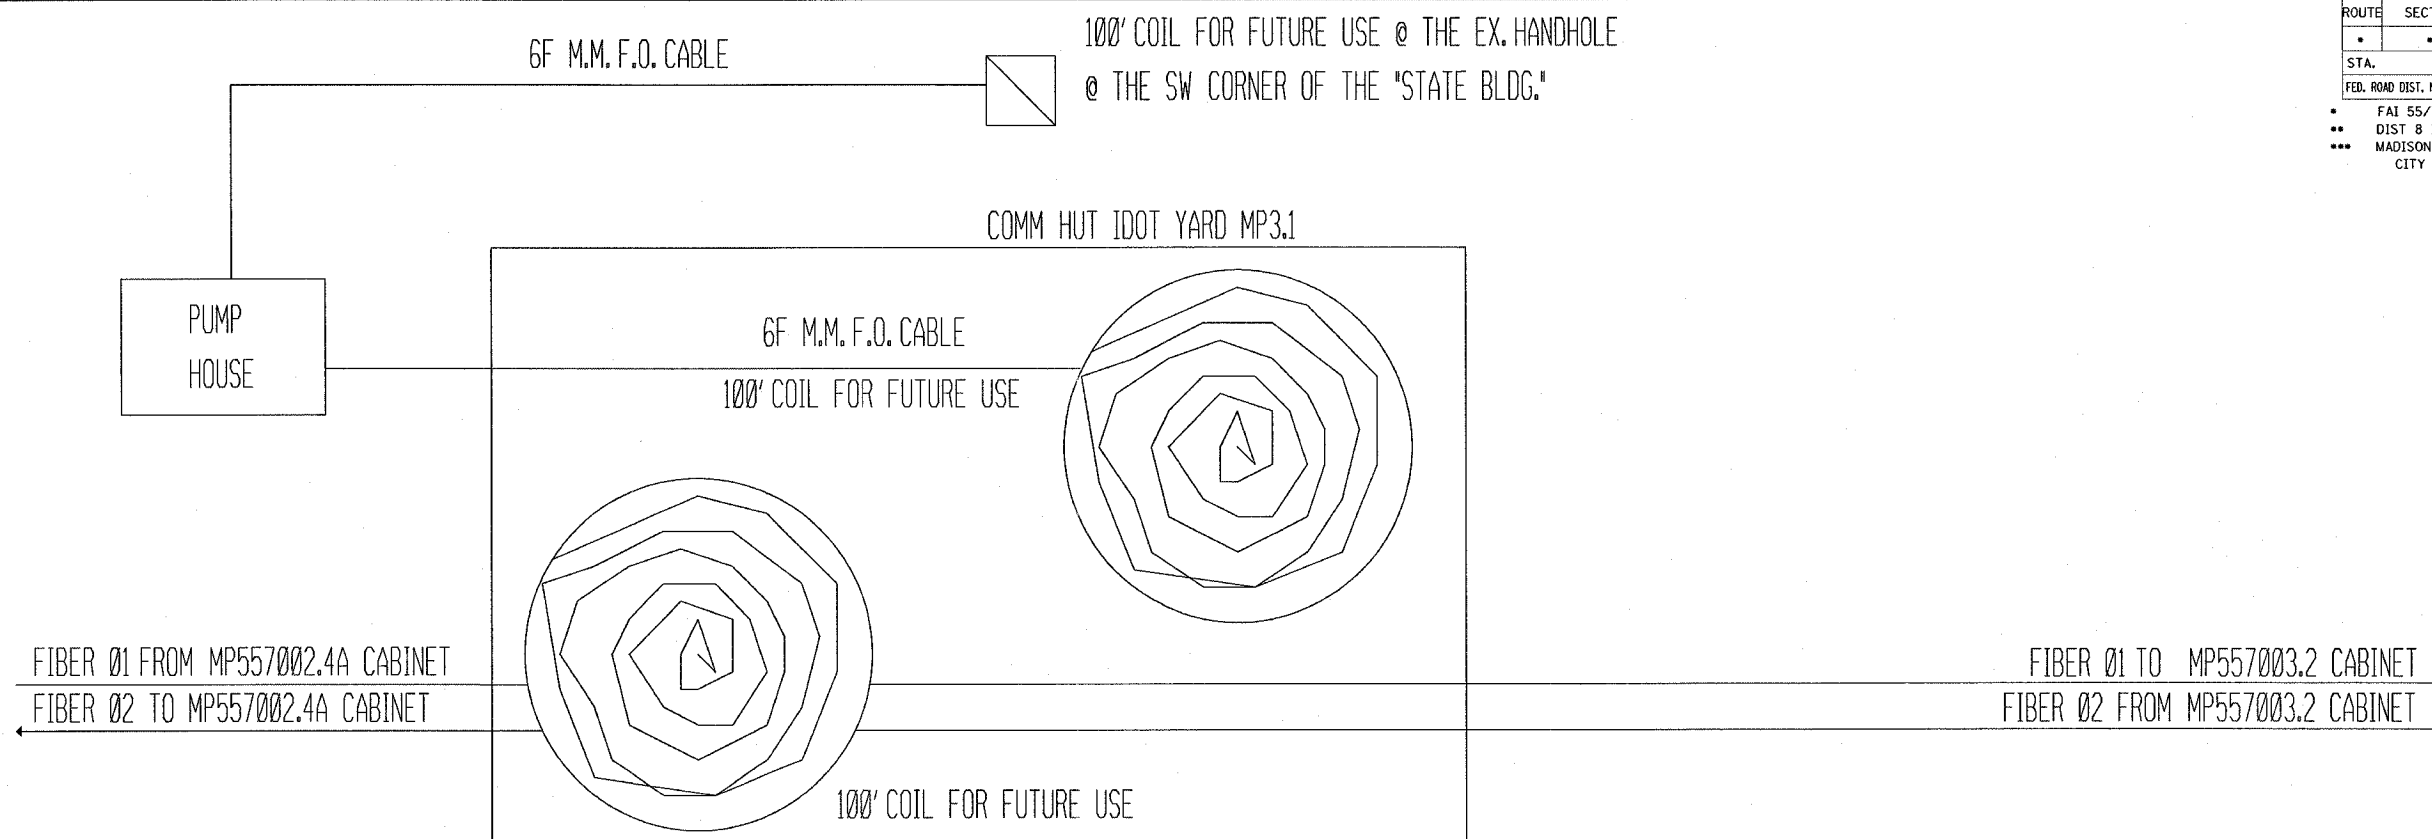

PLOT DATE = 6/15/2006
FILE NAME = c:\projects\id1685\electrical\top\id1685.dgn
PLOT SCALE = 1/8" = 1'-0"
REFERENCE = #REF#

COMM HUT IDOT YARD MP3.1
COMMUNICATION SHEET 7 OF 10

REVISIONS	
NAME	DATE

ILLINOIS DEPARTMENT OF TRANSPORTATION

LEXCHANGE AVE. IDOT YARD
COMM HUT MP3.1

FAI 55/70
SECTION DIST 8 ITS 2006-2
MADISON AND ST. CLAIR COUNTY
AND ST. LOUIS, MO

DATE 6/15/2006