



FAU	SECTION	COUNTY	TOTAL SHEETS	SHEET NO.
2647	99-00142-07-WR	LAKE	256	28
CONTRACT NO: 83815				
FED. ROAD DIST. NO. 1   ILLINOIS   FED. AID PROJECT				

PLAN	DATE
STATIONED	BY
PLOTTED	DATE
NOTED	DATE
FILED	DATE
FILE NAME	

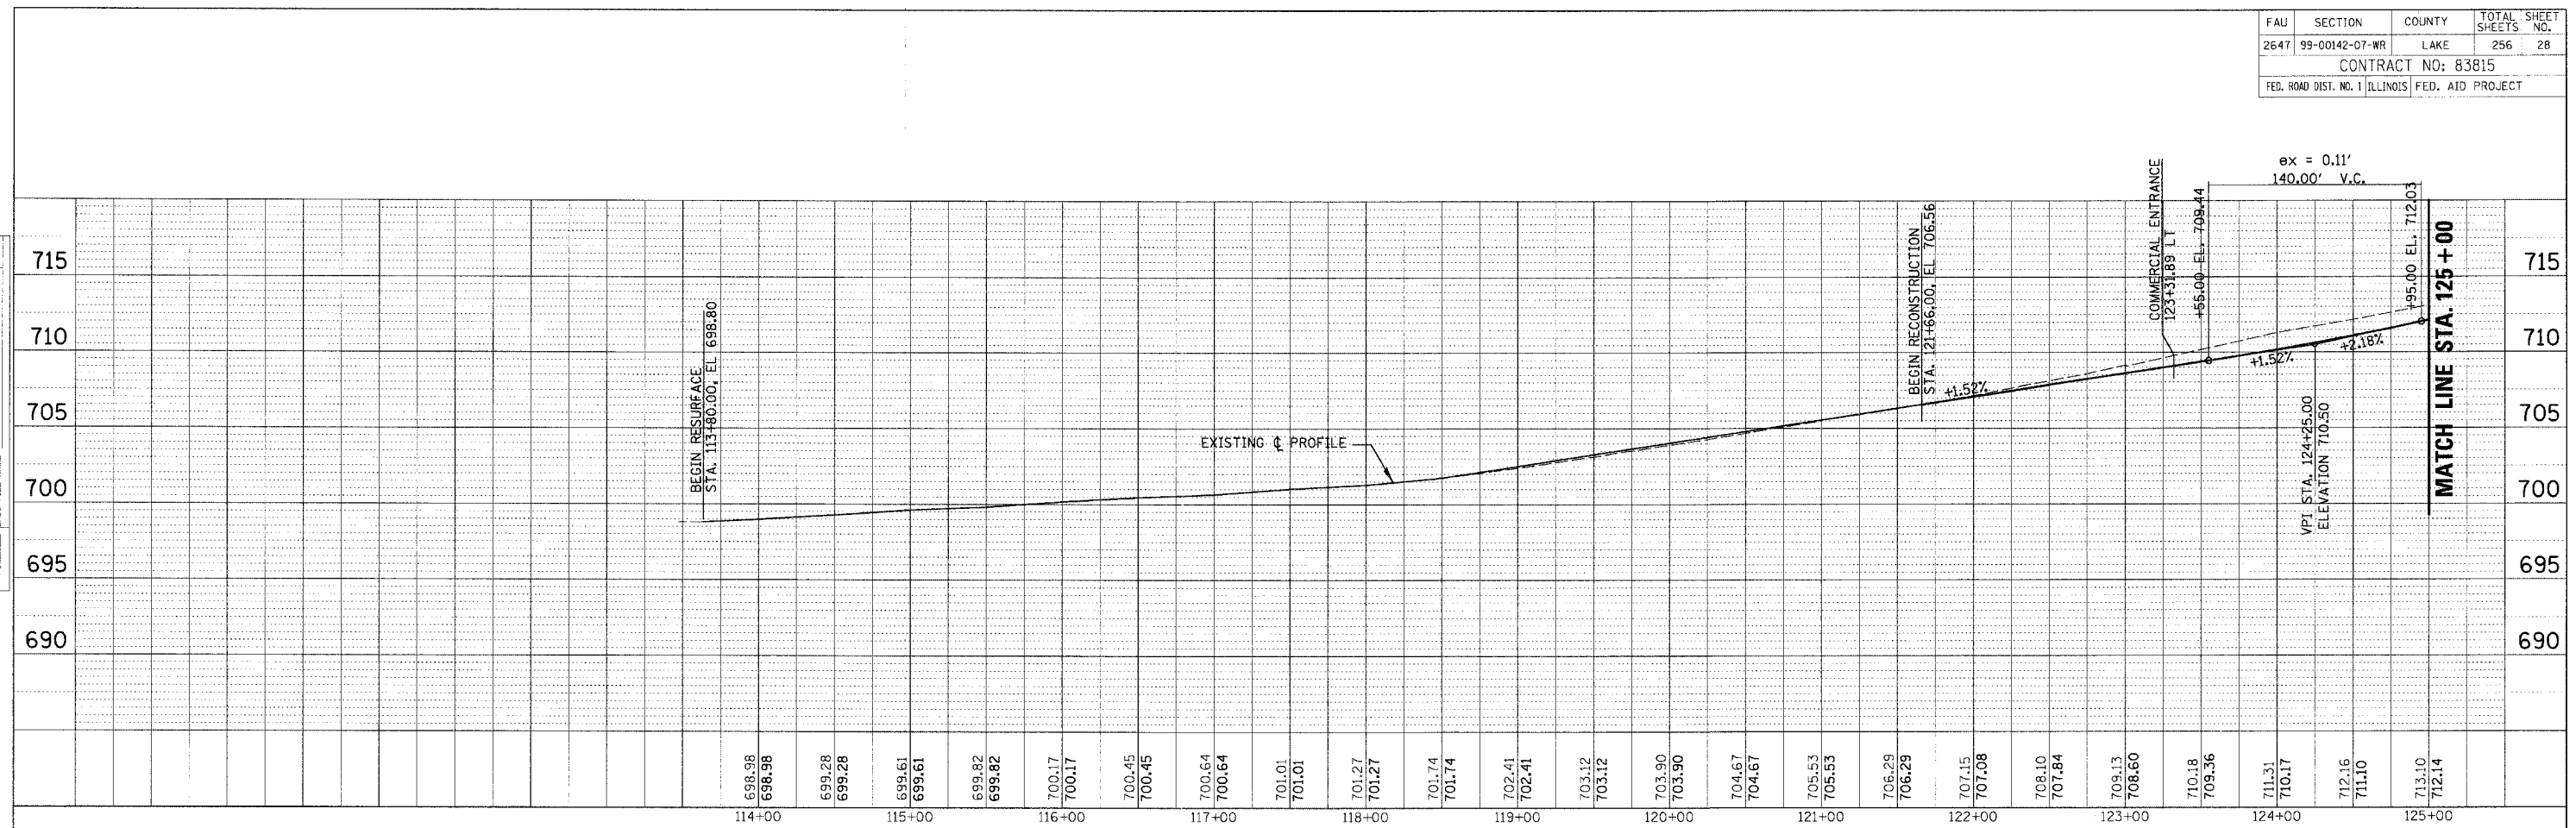

PROFILE	DATE
NOTED	BY
FILED	DATE
FILE NAME	

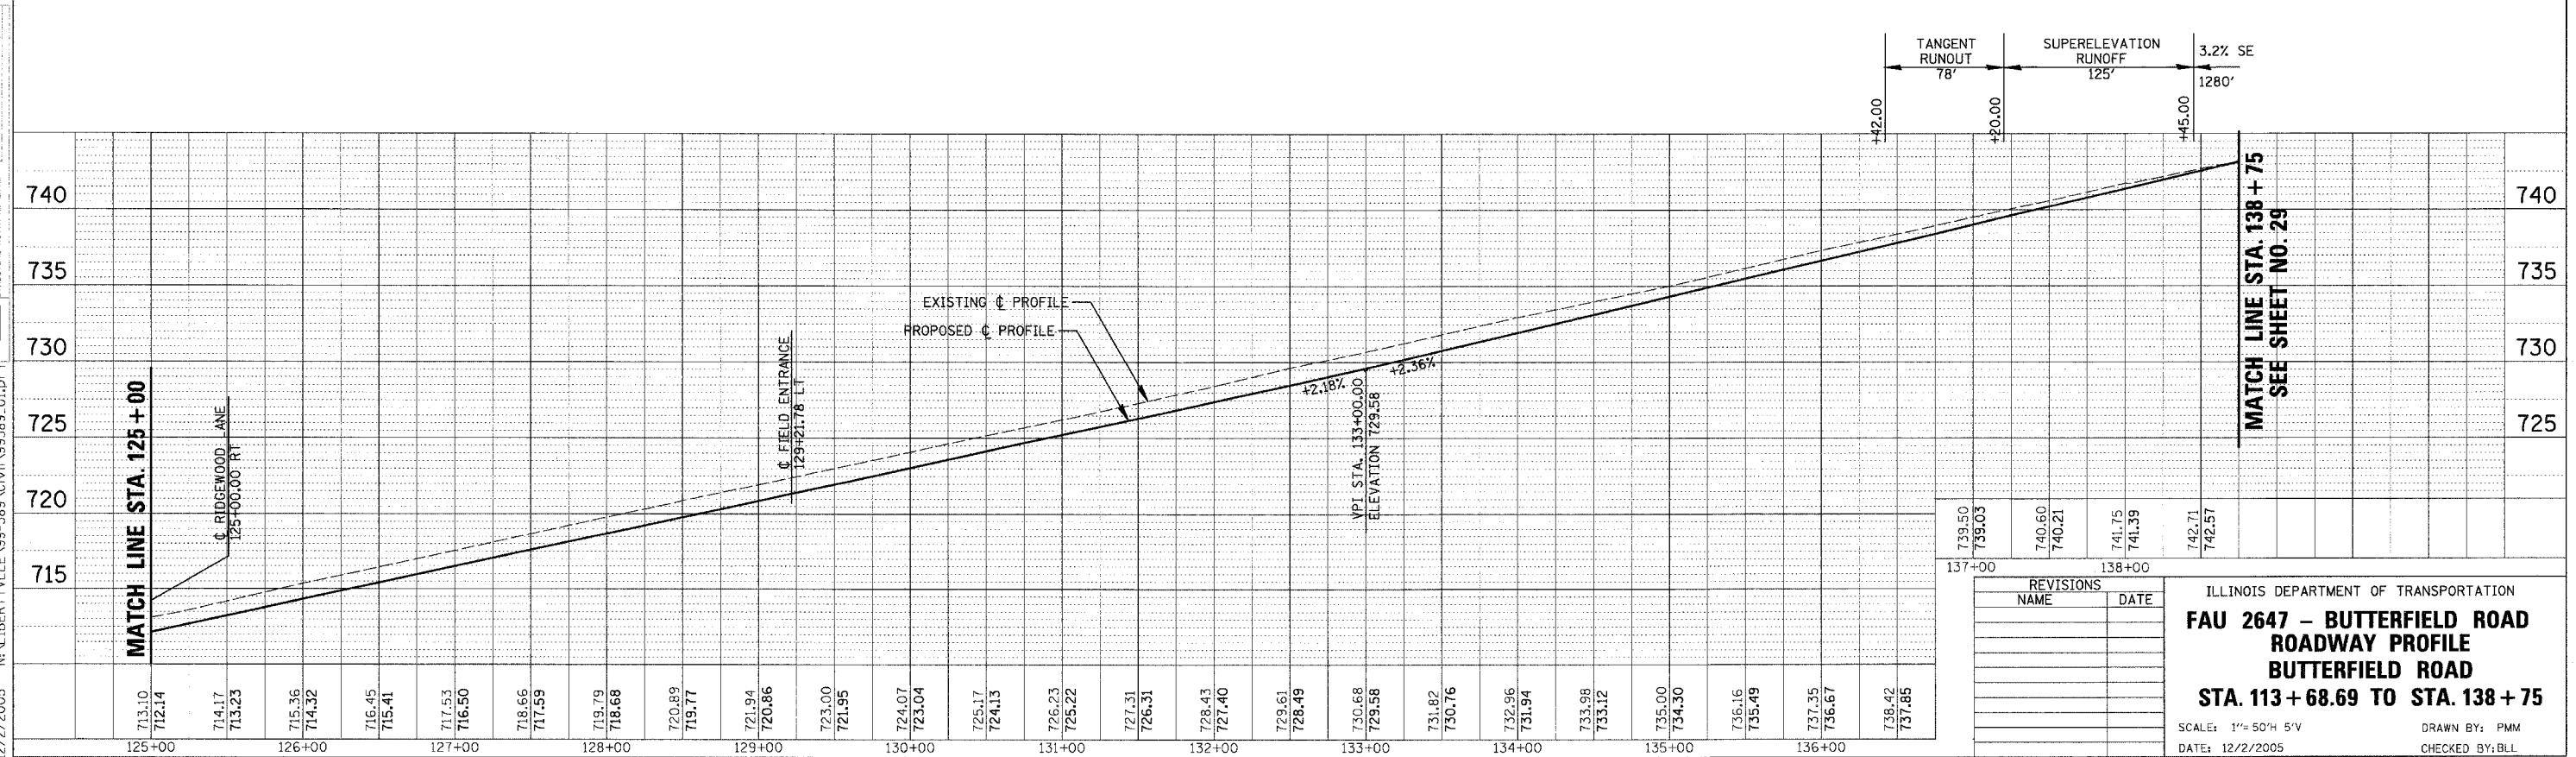

150.0004  
12/2/2005  
N:\LIBERTYVILLE\99-389\CIVIL\99389.TBL  
N:\LIBERTYVILLE\99-389\CIVIL\99389\_01.DWG

739.50
739.03
740.60
740.21
741.75
741.39
742.71
742.57

REVISIONS	
NAME	DATE

ILLINOIS DEPARTMENT OF TRANSPORTATION  
**FAU 2647 - BUTTERFIELD ROAD**  
**ROADWAY PROFILE**  
**BUTTERFIELD ROAD**  
**STA. 113 + 68.69 TO STA. 138 + 75**  
 SCALE: 1" = 50' H 5' V  
 DATE: 12/2/2005  
 DRAWN BY: PMM  
 CHECKED BY: BLL