
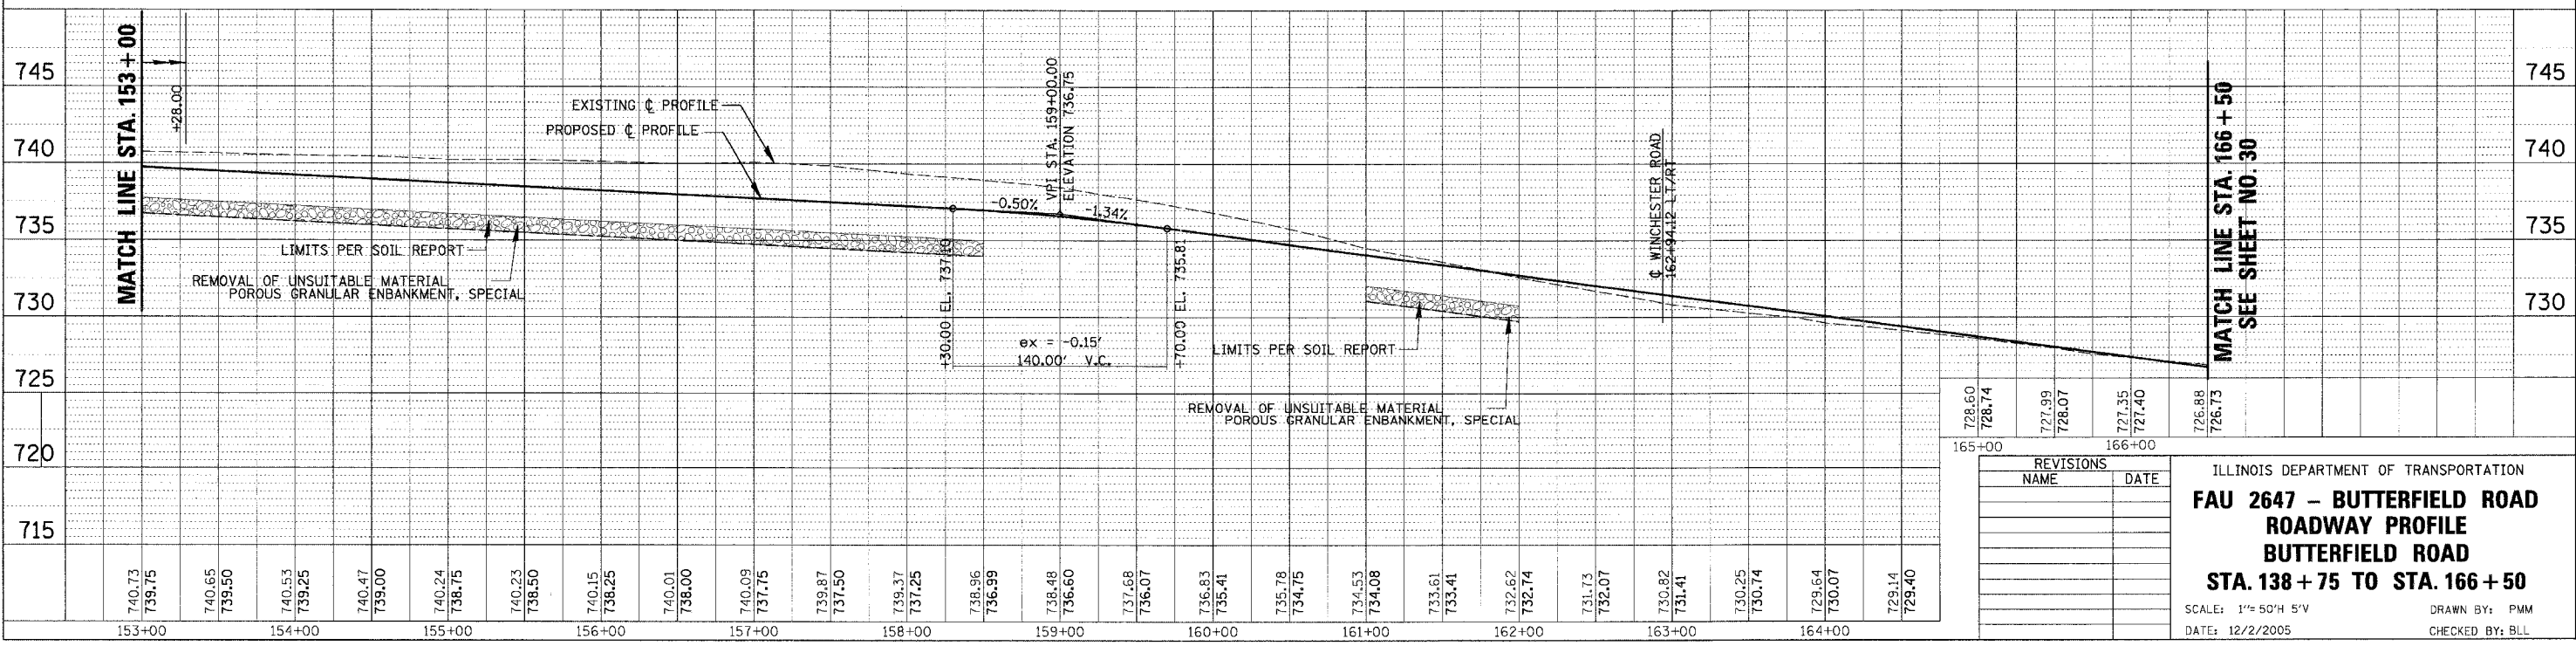


FAU	SECTION	COUNTY	TOTAL SHEETS	SHEET NO.
2647	99-00142-07-WR	LAKE	256	29
CONTRACT NO: 83815				
FED. ROAD DIST. NO. 1 ILLINOIS FED. AID PROJECT				

PLAN	DATE
SURVEYED BY	
NOTED BY	
ALIGNED BY	
CHECKED BY	
NO.	
FILE NAME	

PROFILE	DATE
DRAWN BY	
CHECKED BY	
NO. OF BOOKS	
STRUCTURE NOTES	
IND.	

150
12/2/2005
N:\LIBERTYVILLE\99-389\CIVIL\99389.TBL
N:\LIBERTYVILLE\99-389\CIVIL\99389_02.dwg

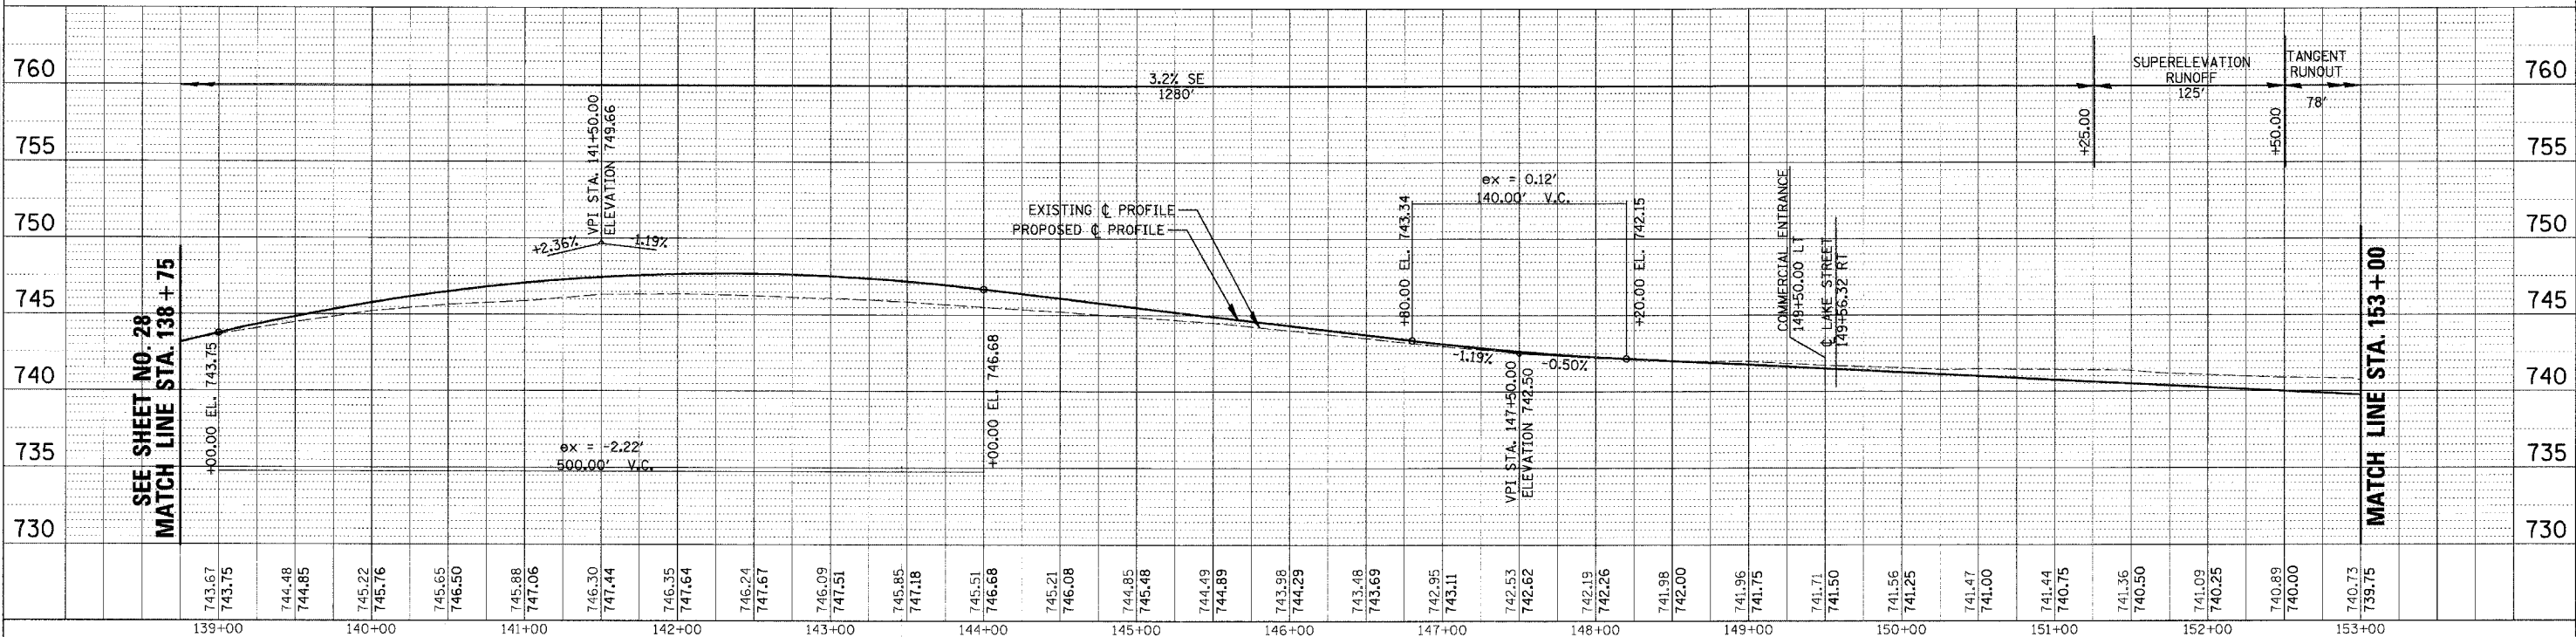

728.60	165+00
728.74	
727.99	166+00
728.07	
727.35	
727.40	
726.88	
726.73	

REVISIONS	
NAME	DATE

ILLINOIS DEPARTMENT OF TRANSPORTATION
FAU 2647 - BUTTERFIELD ROAD
ROADWAY PROFILE
BUTTERFIELD ROAD
STA. 138 + 75 TO STA. 166 + 50
 SCALE: 1"= 50'H S'V
 DATE: 12/2/2005
 DRAWN BY: PMM
 CHECKED BY: BLL