


FAU	SECTION	COUNTY	TOTAL SHEETS	SHEET NO.
2647	99-00142-07-WR	LAKE	256	72
CONTRACT NO: 83815				
FED. ROAD DIST. NO. 1 ILLINOIS FED. AID PROJECT				

• 42" JAWA TRANSMISSION LINE PROFILE IS BASED OFF THE CAMP DRESSER & MCKEE INC. 1990 CONTRACT 90-05 PLAN SET. CONTRACTOR TO COORDINATE ALL ACTIVITIES NEAR THE UTILITY WITH THE JAWA REPRESENTATIVE AND PRIOR TO ANY EXCAVATION IN THE AREA OF THE UTILITY.


PLAN	DATE
BY: _____	DATE: _____
NO. _____	DATE: _____

PROFILE	DATE
BY: _____	DATE: _____
NO. _____	DATE: _____

N:\LIBERTYVILLE\99-389\CV\1\99389.TBL
 n:\libertyville\99-389\CV\1\99389_04.dwg
 12/2/2005

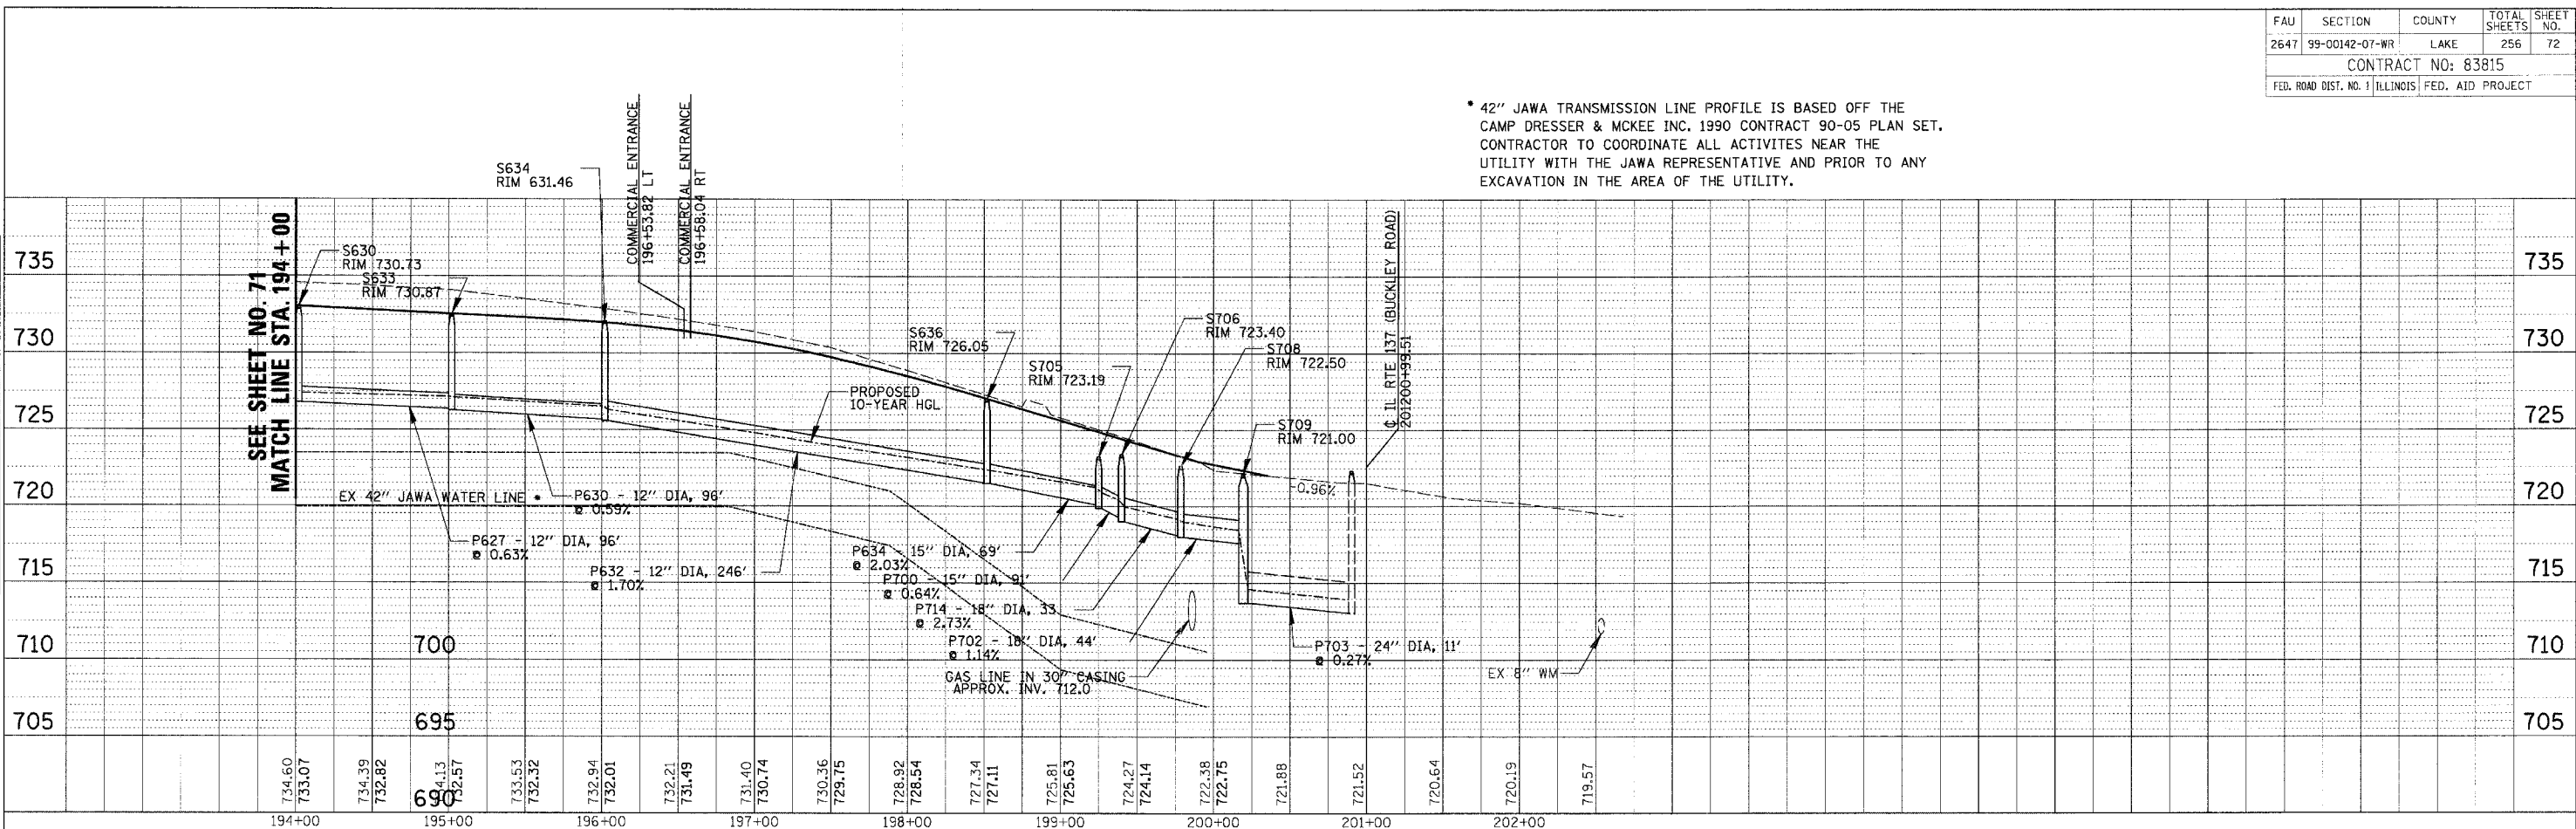

BUTTERFIELD ROAD

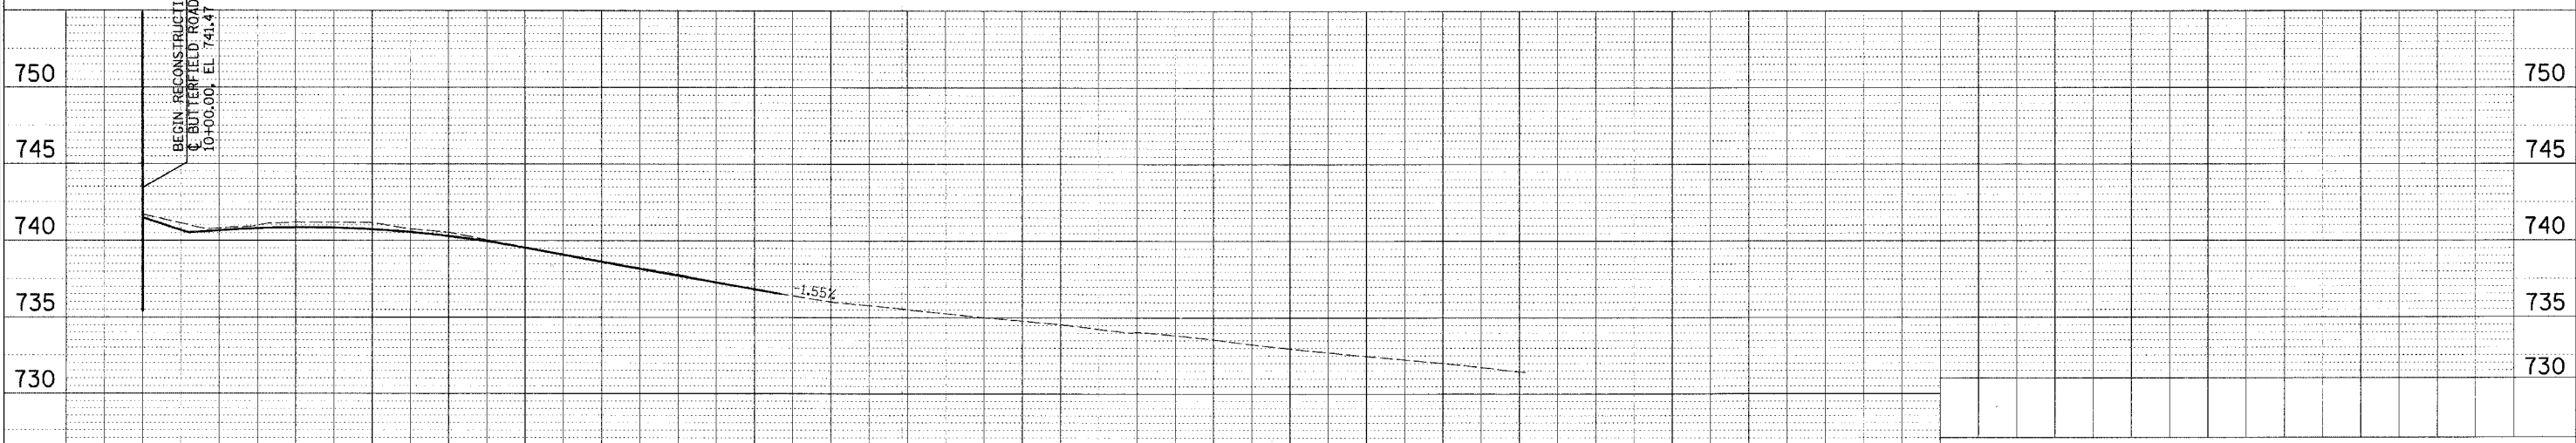

LAKE STREET

REVISIONS	
NAME	DATE

ILLINOIS DEPARTMENT OF TRANSPORTATION
**FAU 2647 - BUTTERFIELD ROAD
 UTILITY AND DRAINAGE PROFILE
 BUTTERFIELD ROAD
 LAKE STREET**

SCALE: 1"= 50'H 5'V
 DATE: 12/2/2005
 DRAWN BY: PMM
 CHECKED BY: BLL