


FAU	SECTION	COUNTY	TOTAL SHEETS	SHEET NO.
2647	99-00142-07-WR	LAKE	256	81
CONTRACT NO: 83815				
FED. ROAD DIST. NO. 1	ILLINOIS	FED. AID PROJECT		

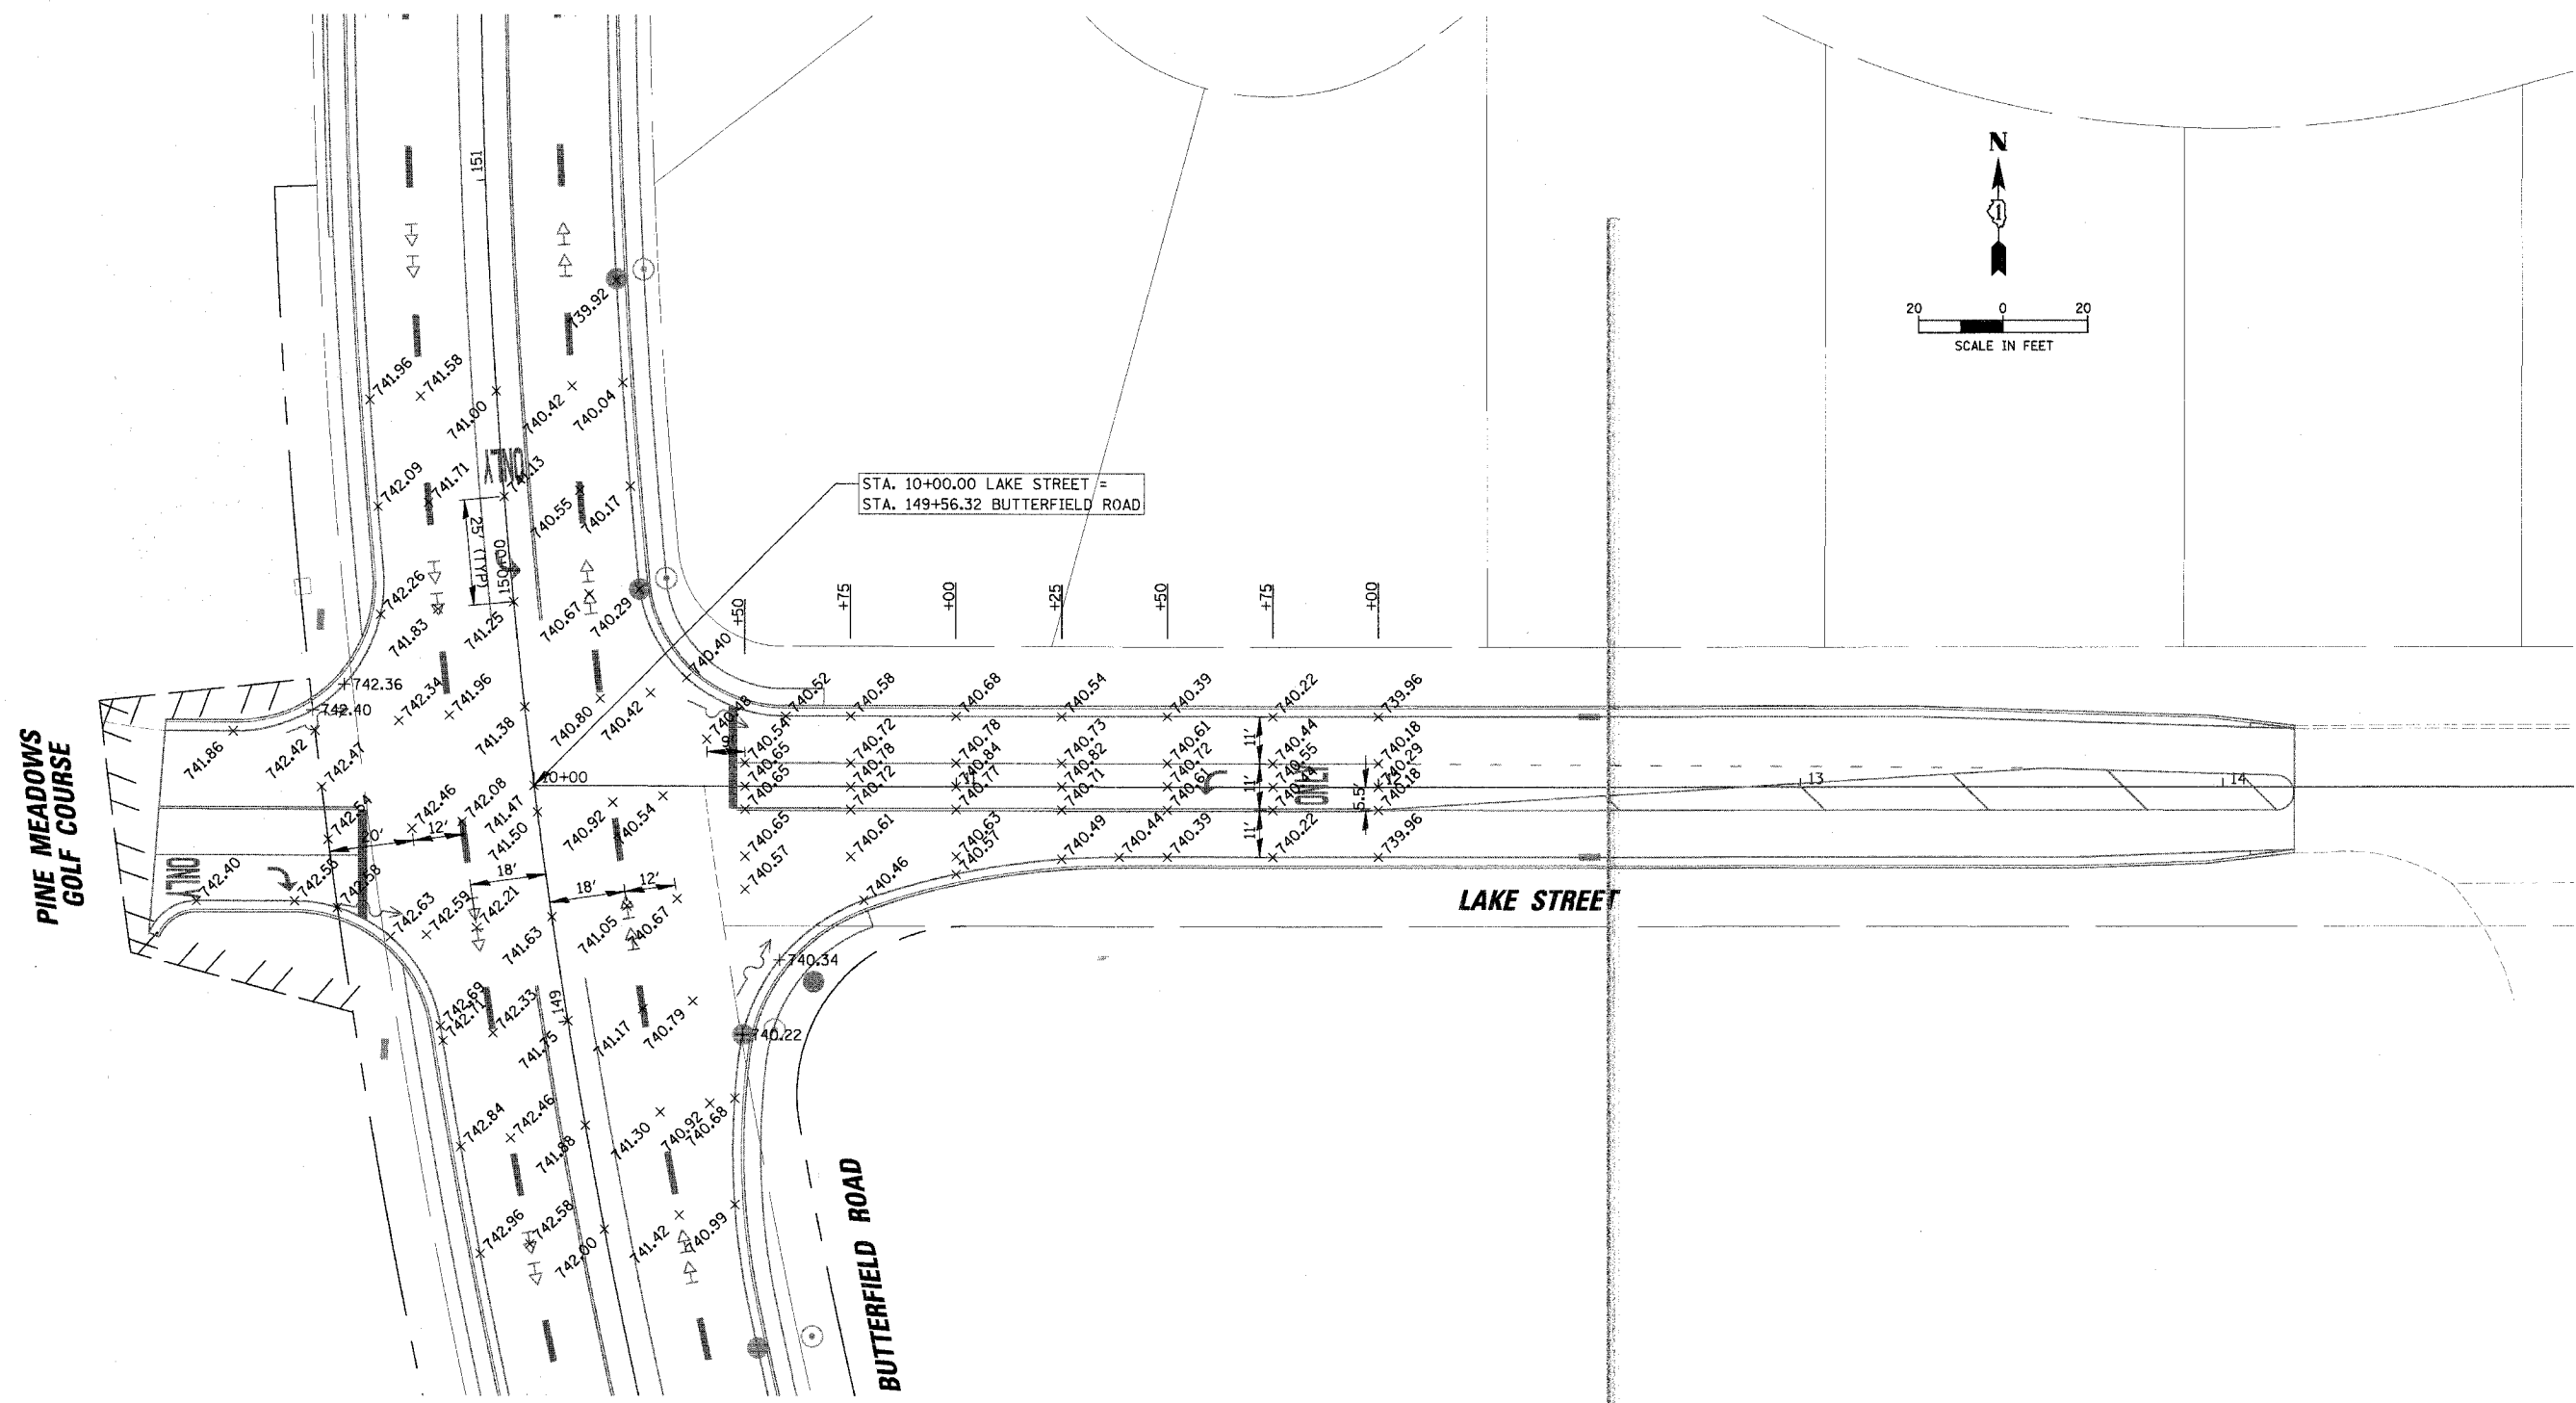

120  
 12/2/2005  
 N:\LIBERTYVILLE\99-389\CIVIL\99389.TBL  
 N:\LIBERTYVILLE\99-389\CIVIL\99389\_01.INT

REVISIONS	
NAME	DATE

ILLINOIS DEPARTMENT OF TRANSPORTATION  
**FAU 2647 - BUTTERFIELD ROAD**  
**INTERSECTION DETAIL**  
**BUTTERFIELD ROAD AT**  
**LAKE STREET**

SCALE: 1:20  
 DATE: 12/2/2005

DRAWN BY: PMM  
 CHECKED BY: BLL